




BITI B.11. 1:50

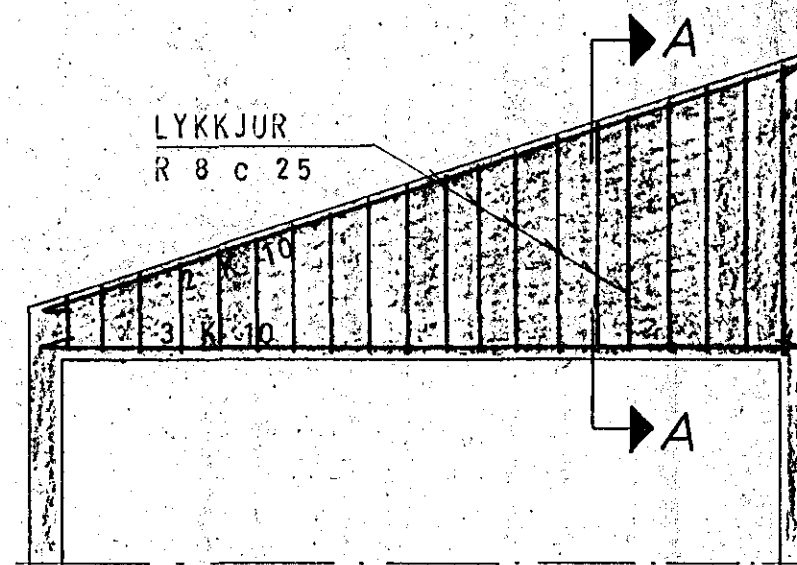


BITI B.12. 1:50

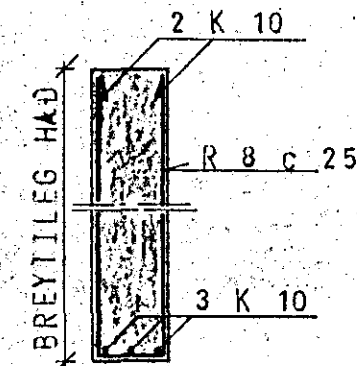


SNID A-A 1:20

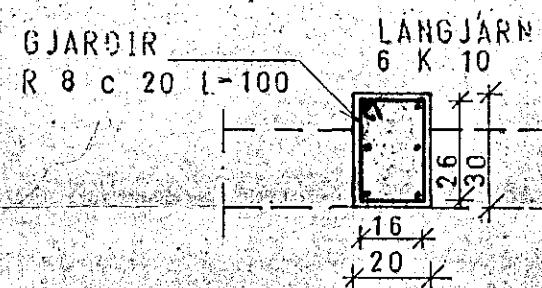


SÚLA S.11. 1:20

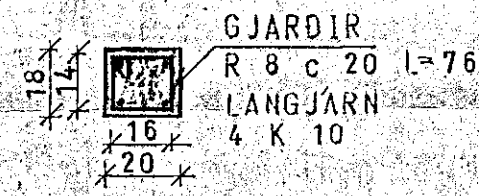


SÚLA S.12. 1:20

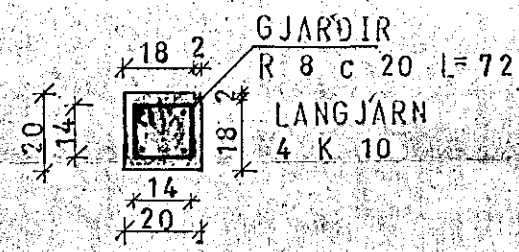

SÚLA S.13. 1:20

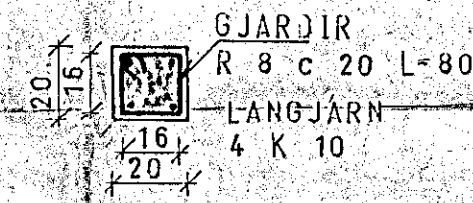

SÚLA S.14. 1:20

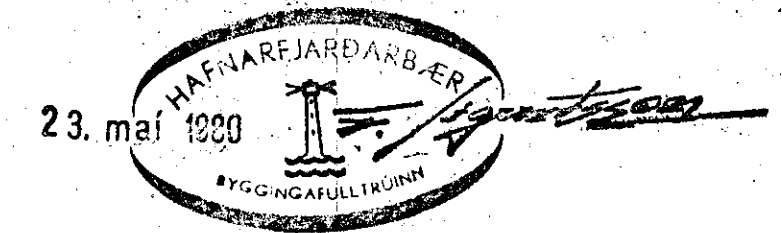

SKÝRINGAR SJÁ TEIKN. NR. 10.

HÚS E.

KLAUSTURHVAMMUR 18	MÆLIKVARDI 1:50 1:20	VERK 8001	TEIKN NR 13
SÚLUR OG SNID	Hanna: <i>sb.</i> Teiknað: <i>aj</i>	Yfirfarir: <i>sb.</i> Samb: <i>aj</i>	DAGS MAÍ 80
JÓHANN GUNNAR BERGPÓRSSON VERKFR MVFI STRANDGÖTU 11 — HAFNARFIRDI — SÍMI 53315	BREYTT		