


SNID A 1:20

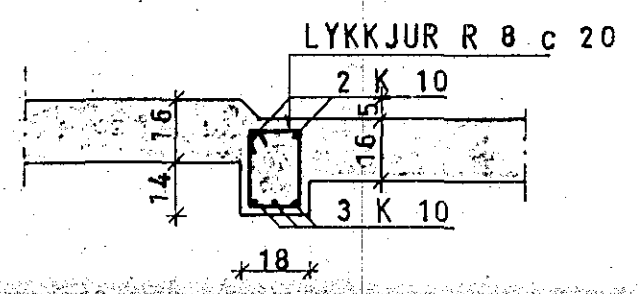


SNID B 1:20
IBITA B 0.1

GRUNNMYND - KJALLARA 1:50

SKÝRINGAR SJÁ TEIKN NR. 10.

HÚS B

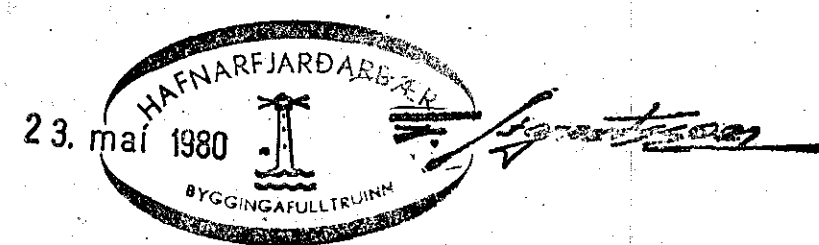

KLAUSTURHVAMMUR 19	MÆLIKVARDI 1:50 1:20	VERK 8001	TEIKN NR 13.
PLATA YFIR KJALLARA	Hanna Teiknað: <i>[Signature]</i>	Yfirfarir Samb: <i>[Signature]</i>	DAGS MAÍ '80
JÓHANN GUNNAR BERGPÓRSSON STRANDGÓTU 11 - HAFNARFIRDI - SÍMI 53315	VERKFR MVFI	BREYTT	