




BITI B.1.1 1:50

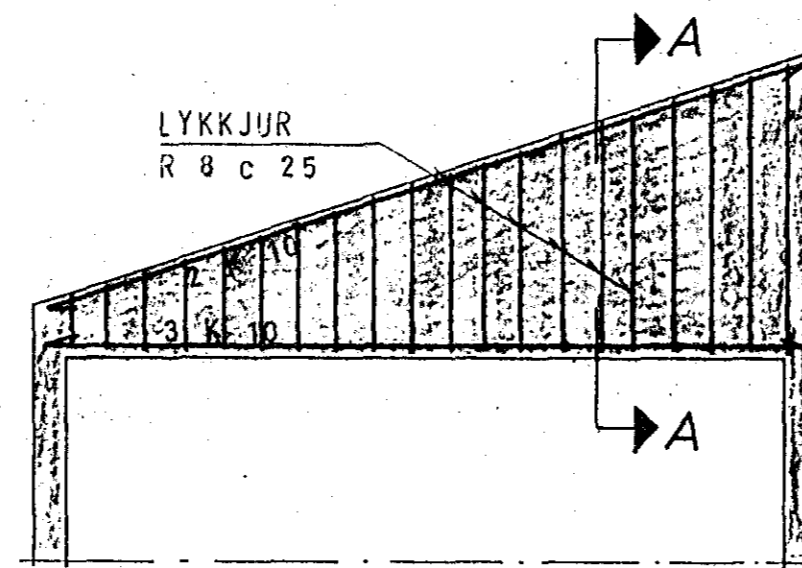


BITI B.1.2 1:50

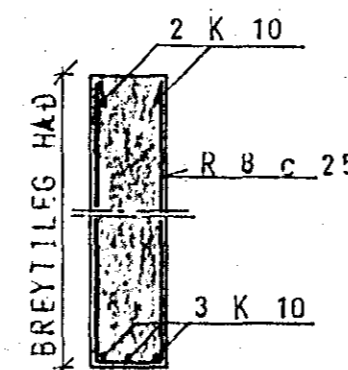


SNID A-A 1:20

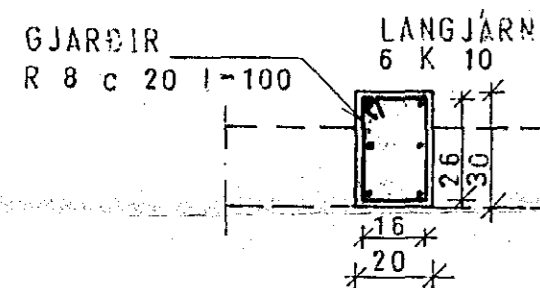


SÚLA S.1.1 1:20

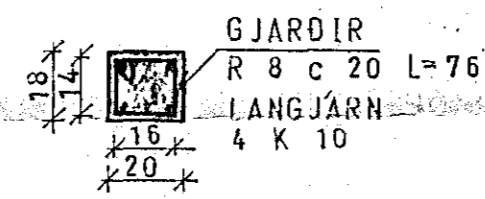


SÚLA S.1.2 1:20

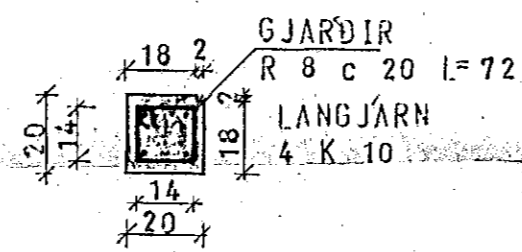

SÚLA S.1.3 1:20

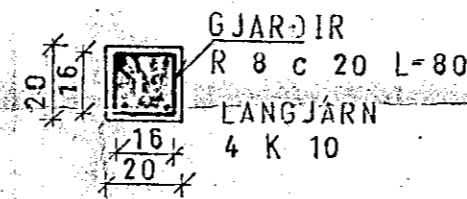

SÚLA S.1.4 1:20

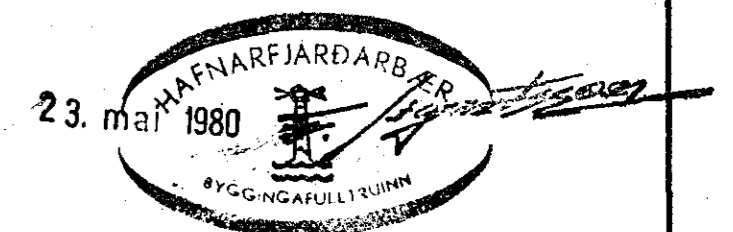

SKÝRINGAR SJÁ TEIKN. NR. 10.

HÚS E.

KLAUSTURHVAMMUR 22	MÆLIKVARÐI 1:50 1:20	VERK 8001	TEIKN NR 13
SÚLUR OG SNIÐ	Hannað: <i>sp.</i> Teiknað: <i>aj.</i>	Yfirfarir: <i>sp.</i> Samb: <i>H.</i>	DAGS MAÍ 80
JÓHANN GUNNAR BERGPÓRSSON VERKFR MVFI STRANDGÖTU 11 — HAFNARFIRÐI — SÍMI 53315	BREYTT		