




BITI B.11. 1:50

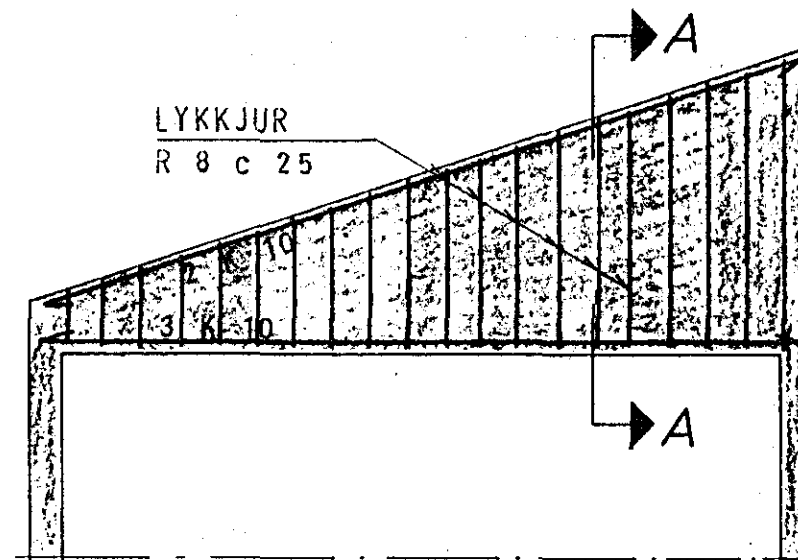


BITI B.12. 1:50

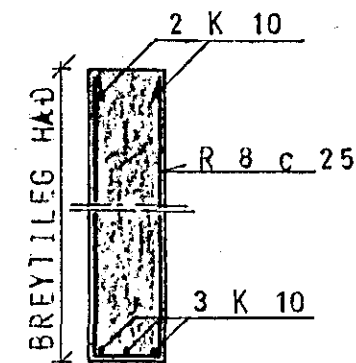


SNID A-A 1:20

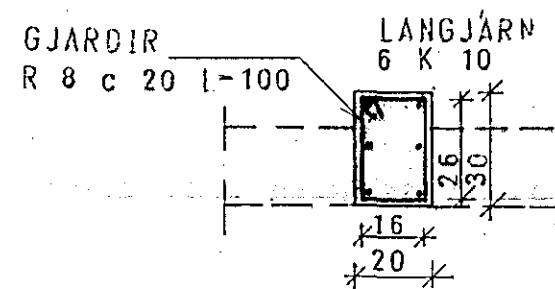


SÚLA S.1.1. 1:20

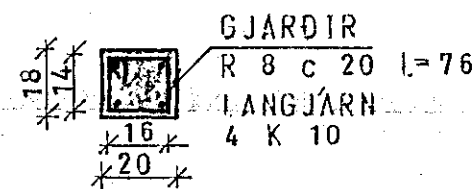


SÚLA S.1.2. 1:20

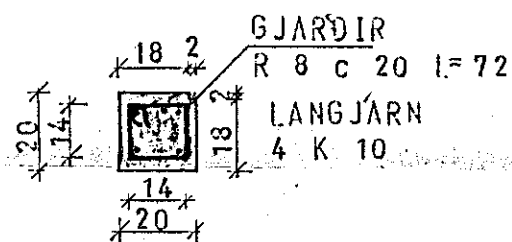

SÚLA S.1.3. 1:20

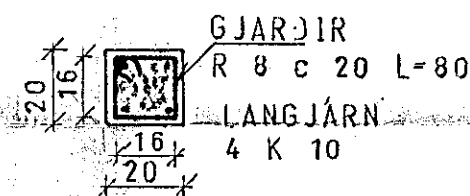

SÚLA S.1.4. 1:20

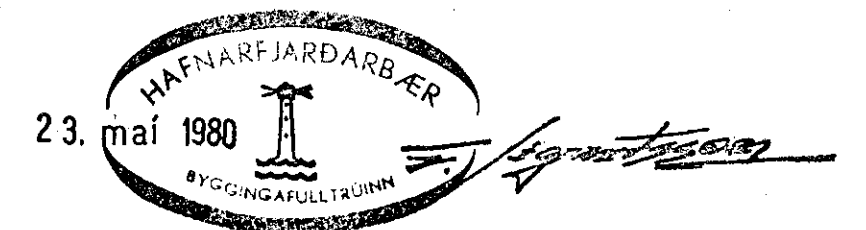

SKÝRINGAR SJÁ TEIKN. NR. 10.

HÚS E.

	MÆLIKVARÐI	VERK	TEIKN NR
KLAUSTURHVAMMUR 26	1:50 1:20	8001	13.
SÚLUR OG SNID	Hannað: <i>ab.</i> Teiknað: <i>ab.</i>	Yfirfarið: <i>ab.</i> Samp: <i>H</i>	DAGS MAÍ 80
JÓHANN GUNNAR BERGPÓRSSON VERKFR MVFI STRANDGÖTU 11 — HAFNARFIRÐI — SÍMI 53315	BREYTT		