




BITI B.11. 1:50

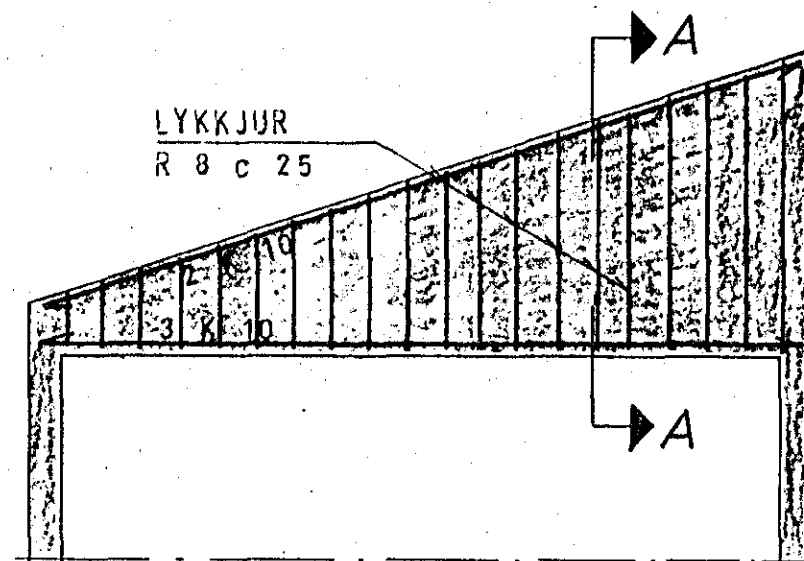


BITI B.12. 1:50

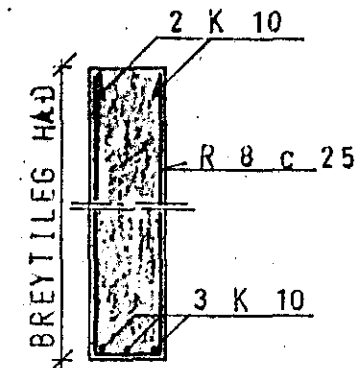


SNID A-A 1:20

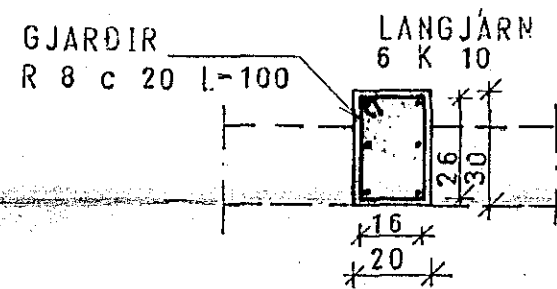


SÚLA S.1.1. 1:20

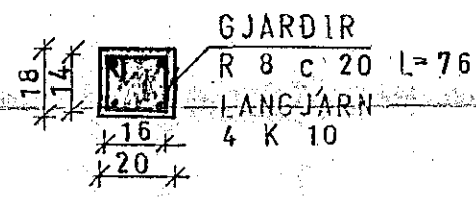

SÚLA S.1.2. 1:20

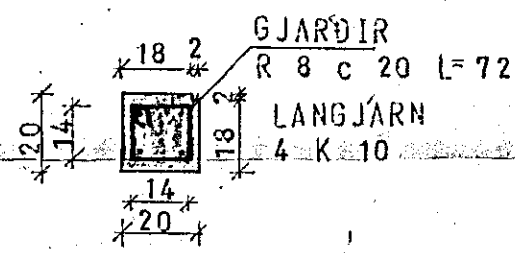

SÚLA S.1.3. 1:20

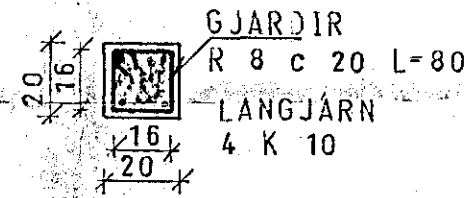

SÚLA S.1.4. 1:20



SKÝRINGAR SJÁ TEIKN. NR. 10.

HÚS E.S.

KLAUSTURHVAMMUR 28	MÆLIKVARDI 1:50 1:20	VERK 8091	TEIKN NR 13
SÚLUR OG SNID	Hannað: <i>ab</i> Telknað: <i>27</i>	Yfirfarir: <i>ab</i> Samb: <i>H</i>	DAGS MAÍ 80
JÓHANN GUNNAR BERGÞÓRSSON VERKFR MVFI STRANDGÖTU 11 — HAFNARFIRÐI — SÍMI 53315	BREYTT		