


ATH.
HÚS 31-33 ER SPEGILMYND UM MÁTLINU (21)

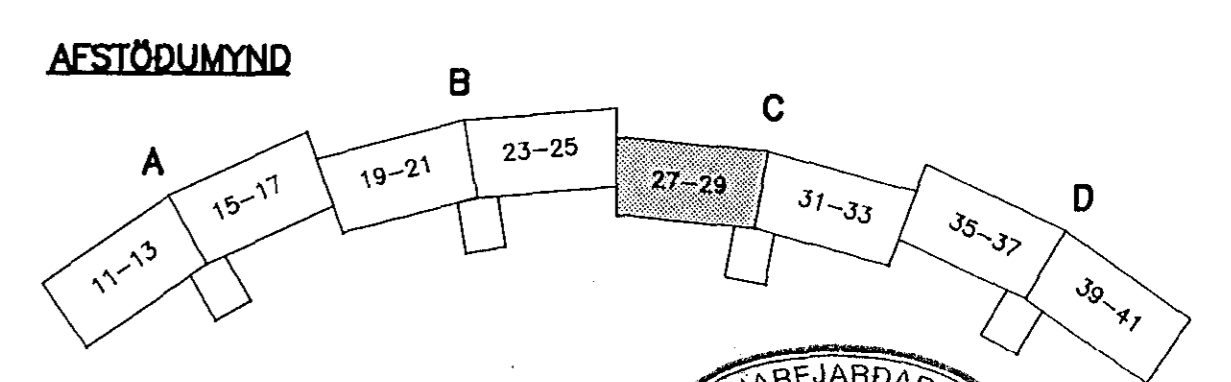

19 AUG 1991

ALMENNAR SKÝRINGAR: SJÁ TEIKN. NR. -100

hönnun hf Ráðgjafarverktæðingar FRV · Síðumúla 1 · 108 Reykjavík
Sími (91)84311 · Útlit: Reyðarfjörður · Hvolsvöllur

| | | |
|---------|------------------------|------------|
| M. | KLUKKUBERG 27-33, HFJ. | E |
| H. EMJ | | D |
| T. KAPO | BURDARVIRKI: | C |
| Y. RGS | JÁRNUN ÚTVEGGJA | B |
| G. | | A |
| DAGS | 21.06.1991 | MEV |
| | | 1:50 |
| | | 90329-131C |