



1. HÆÐ, GRUNNMYND 1:50

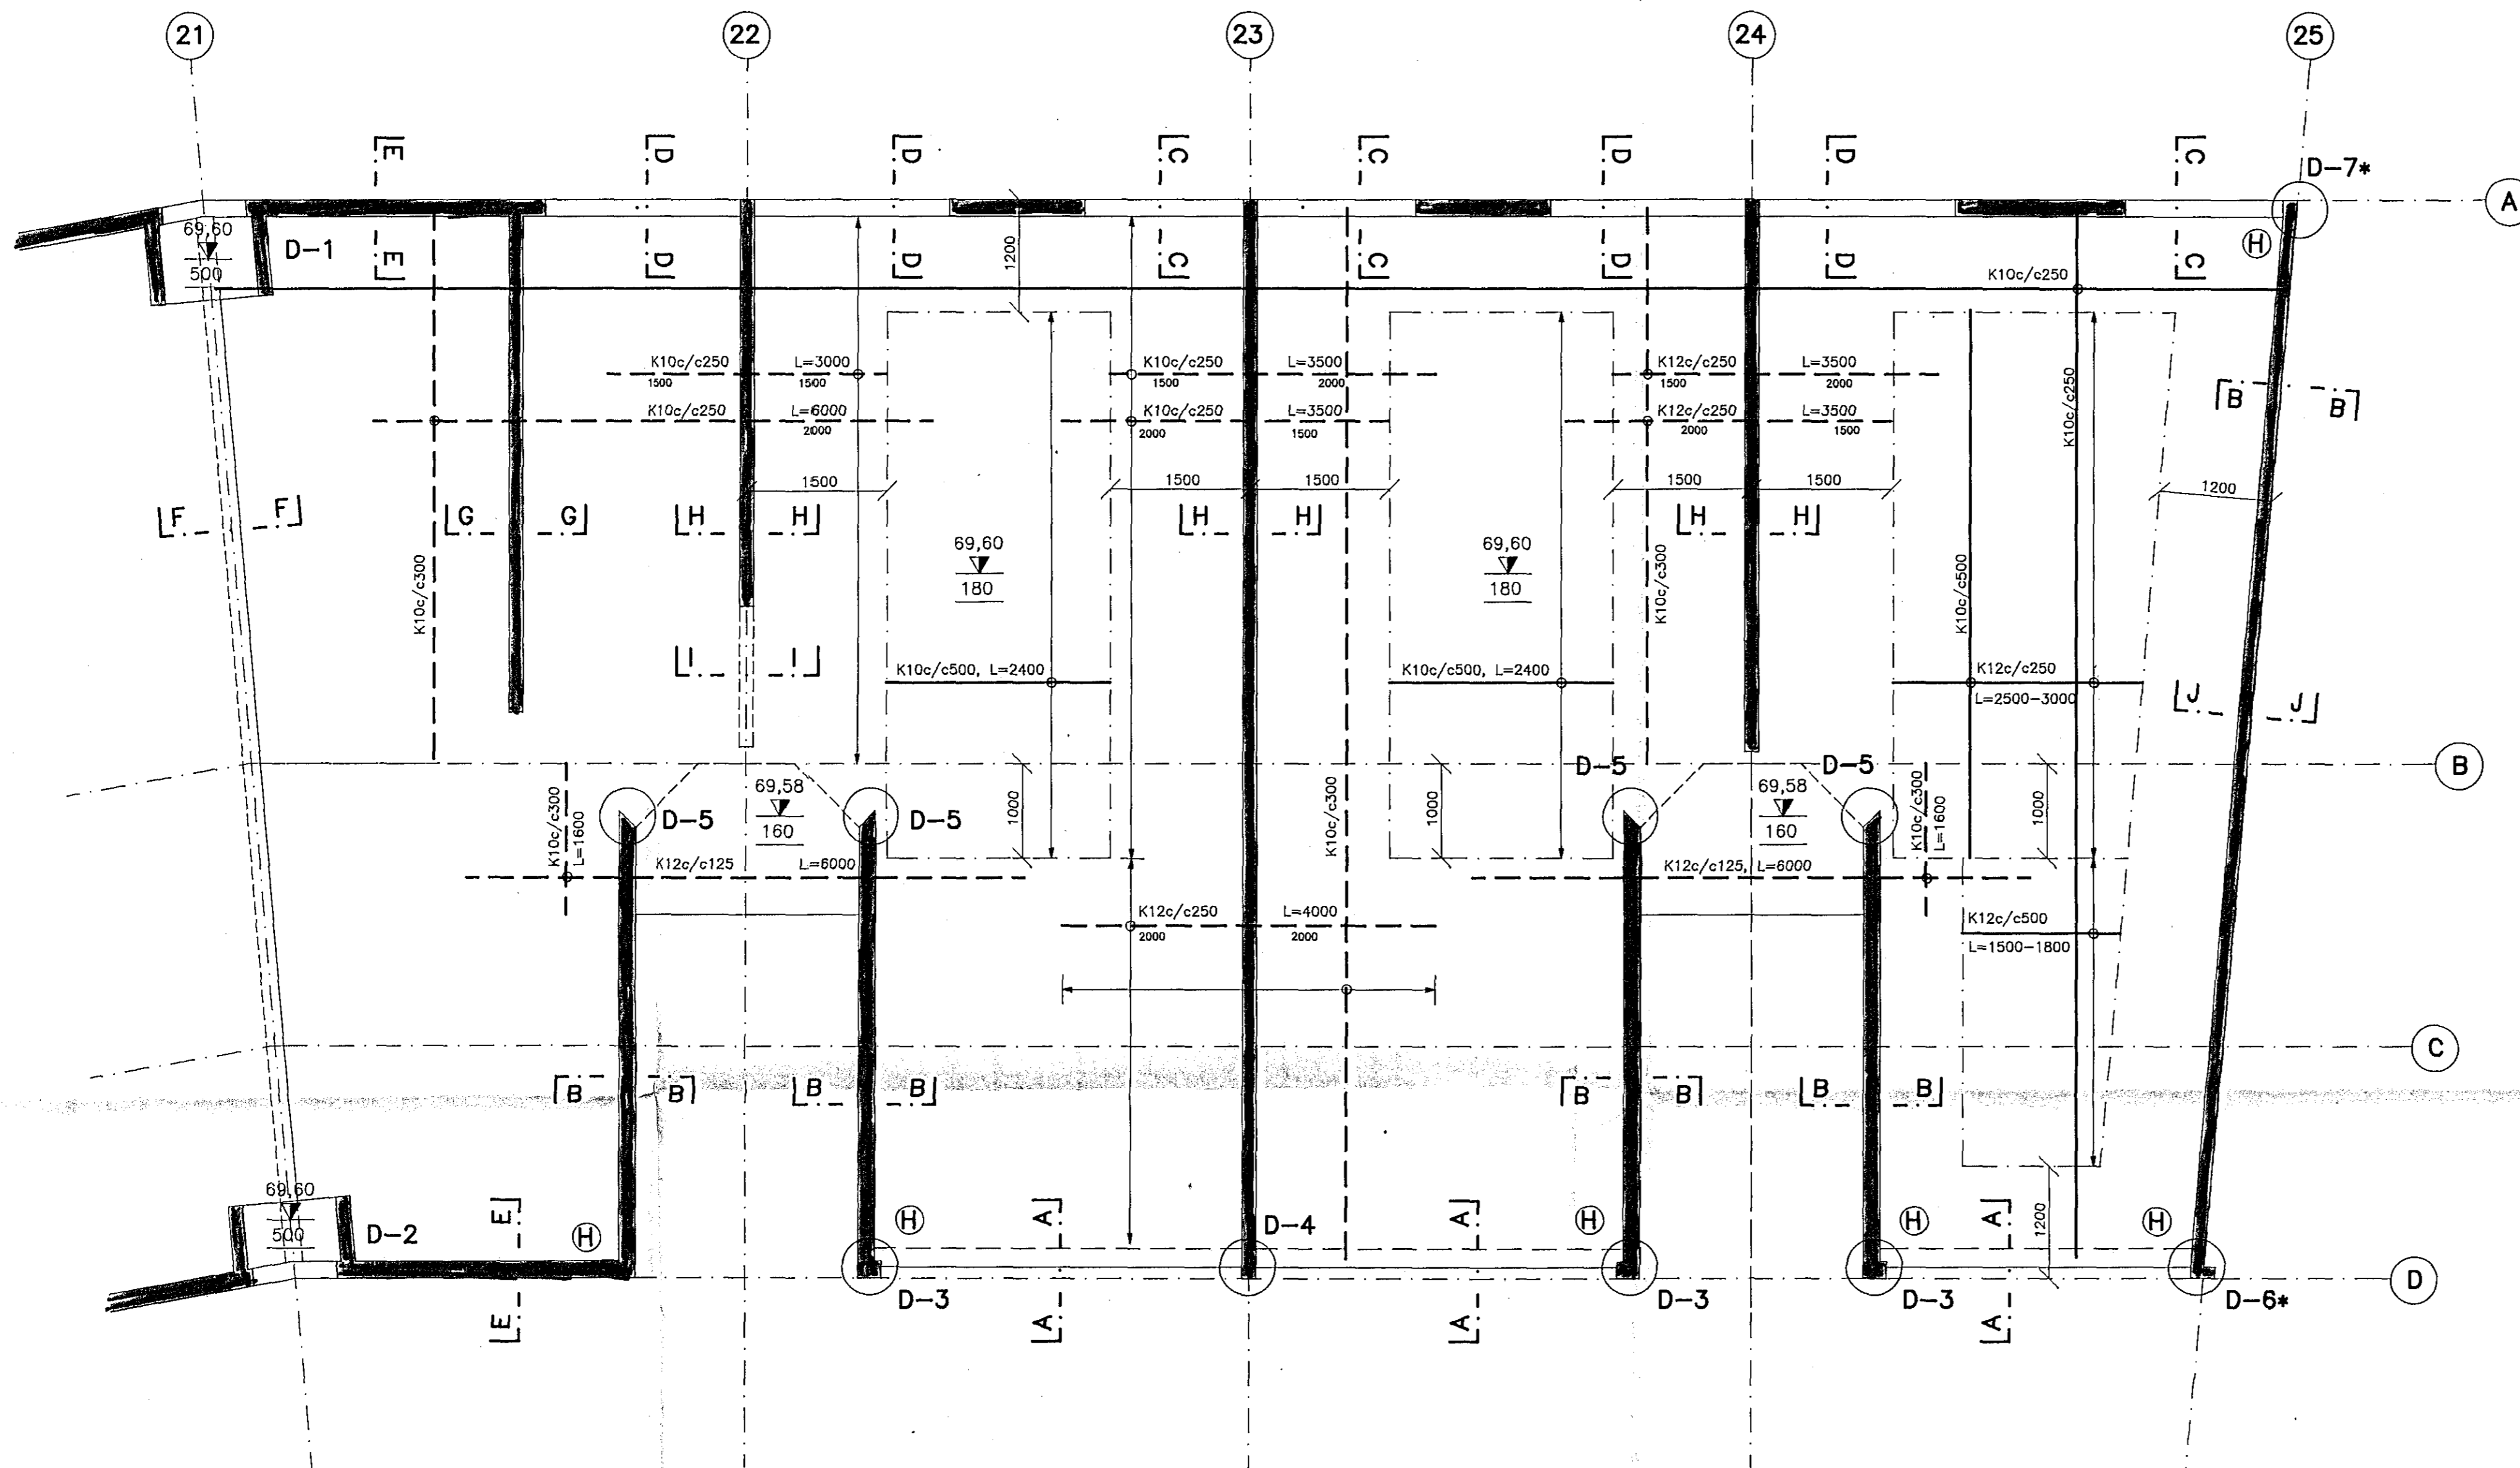

Ⓜ HORNJÄRNUN, 1:20

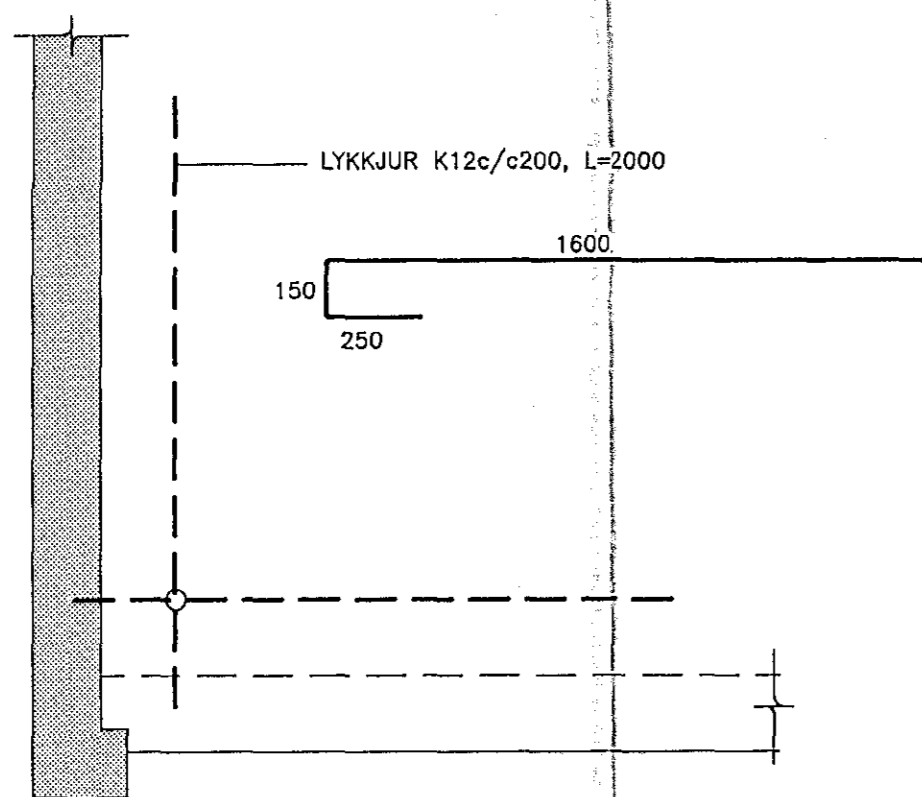

SKÝRINGAR:


STEINSTEYPA FRAMKVÆMDAFLOKKUR: B  
 STEYPUGÆDI  
 BRÖTPOLSFLOKKUR: S-200  
 SEMENTSMAGN Í ÚTVEGGJUM: >300kg/m<sup>3</sup>

BENDISTÁL STÁLGÆDI: Ks40

ALMENNAR SKÝRINGAR SJÁ TEIKN. NR.-100  
 SNID OG DEILI SJÁ TEIKNINGU. NR. -113C


C

19 AUG 1991

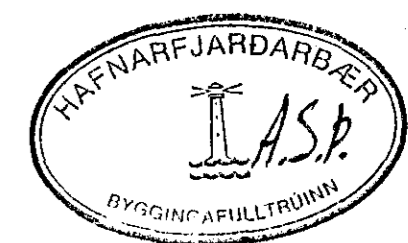

**hönnun hf** Ráðgjafarverkefningar FRV · Síðumúla 1 · 108 Reykjavík  
 Sími (91)84311 · Útibú: Reyðarfjörður · Hvolsvöllur

AFSTÖÐUMYND

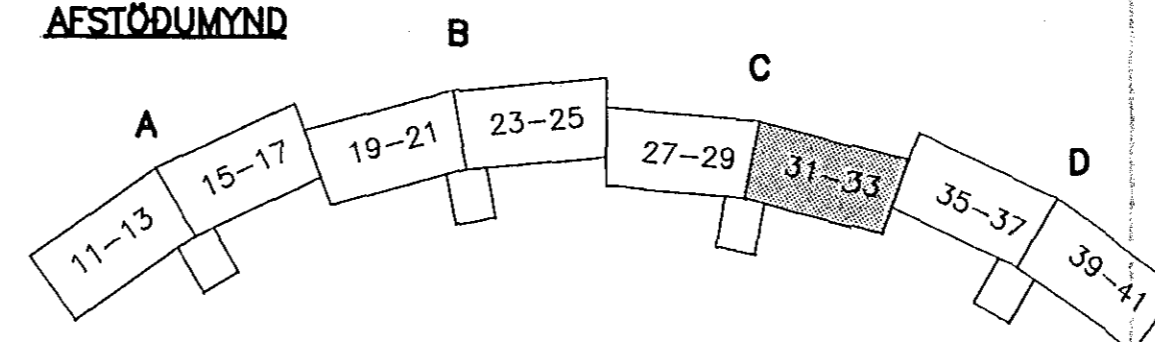

M.	KLUKKUBERG 27-33, HFJ.	E
H. EMJ		D
T. Kupa		C
Y. RGS		B
G.		A
DAGS 21.08.1991	SAK 1:50	90329-112C