


21 2. HÆÐ, GRUNNMYND 1:50

22


23

24

25

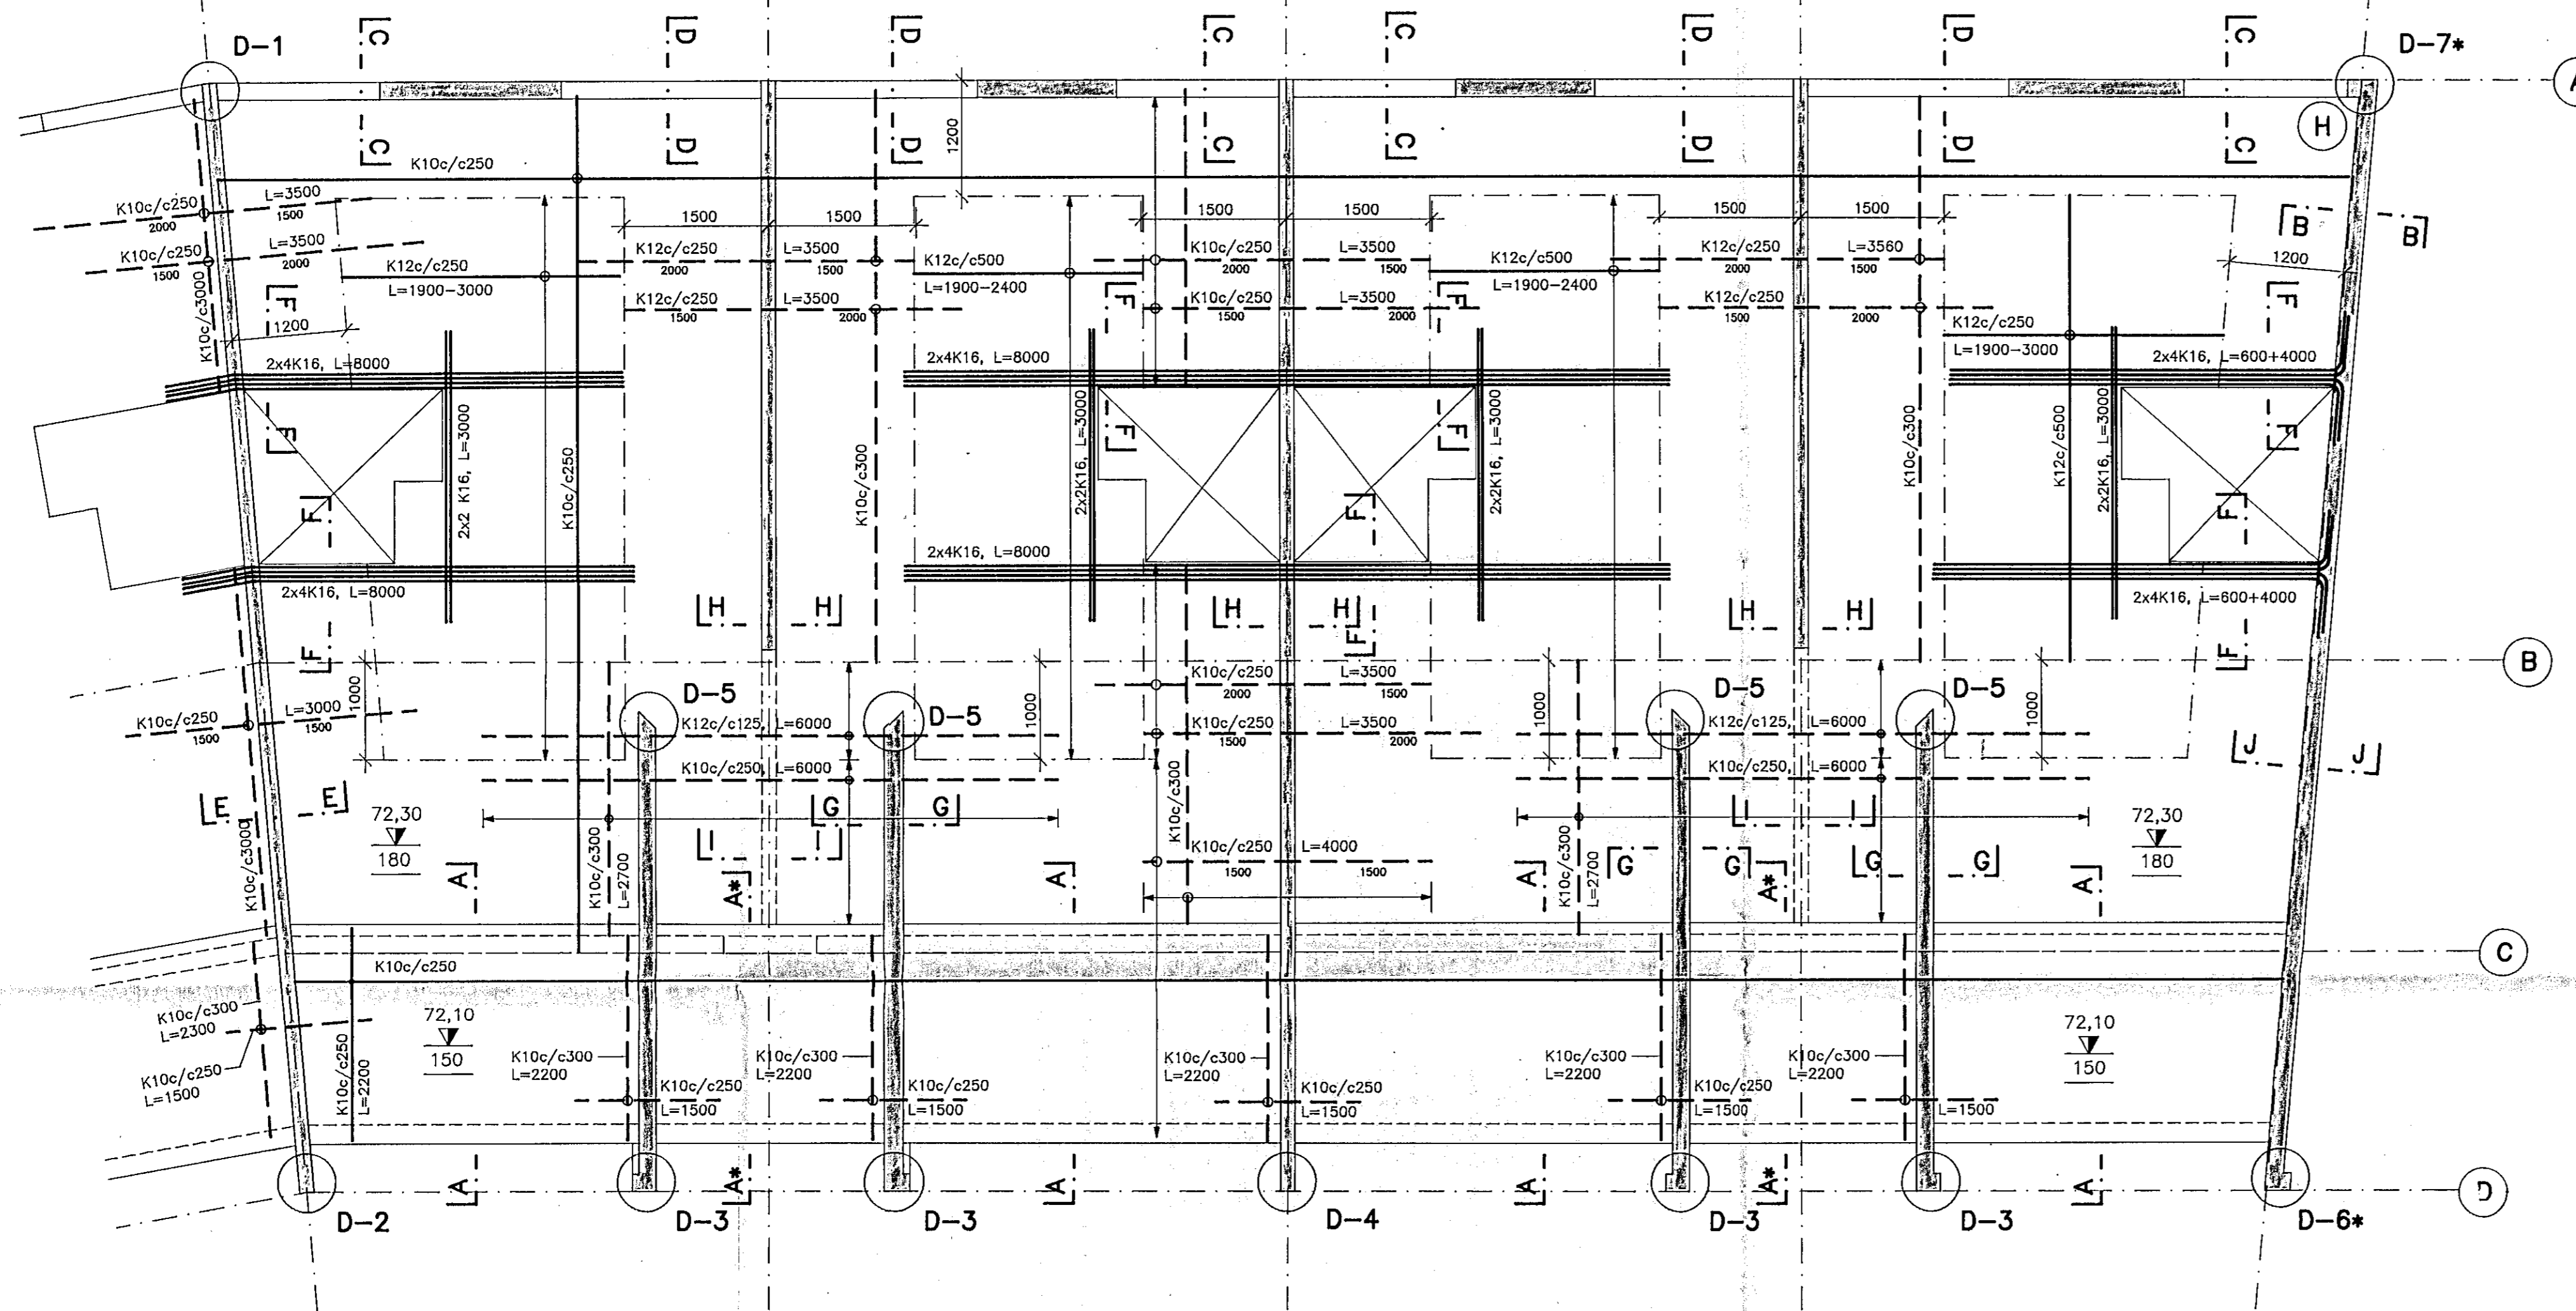

H HORNJÄRNUN. 1:20

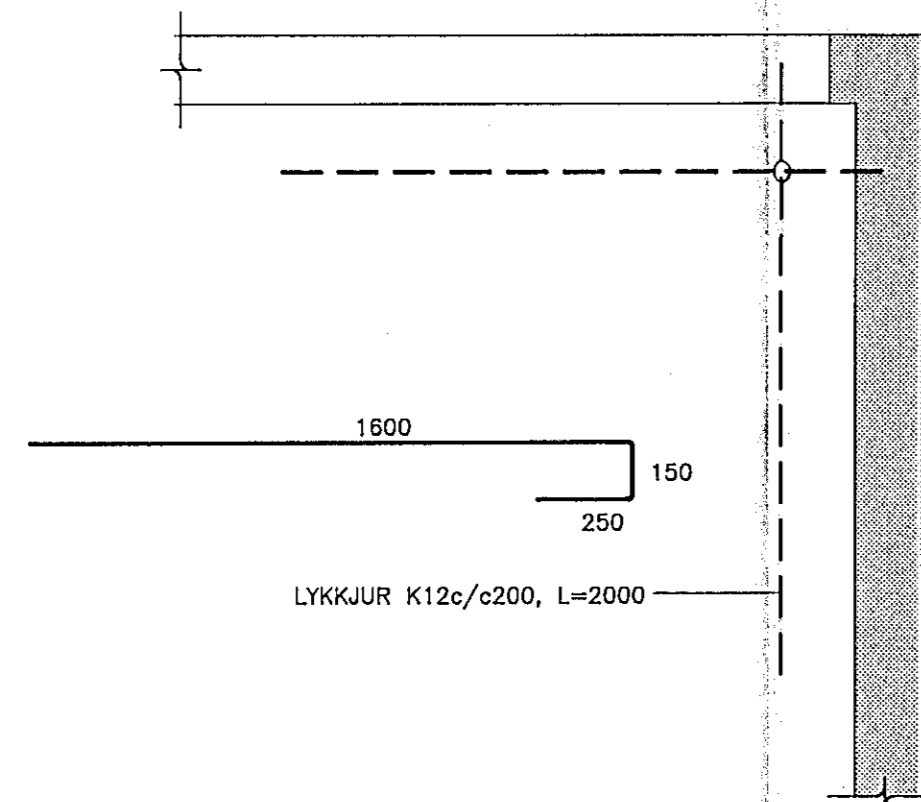


**SKÝRINGAR:**

STEINSTEYPA  
FRAMKVÆMDAFLOKKUR: B  
STEYPUGÆDI  
BROTÞÓLSFLOKKUR: S-200  
SEMENTSMAGN Í ÚTVEGGJUM: >300kg/m<sup>3</sup>


BENDISTÁL  
STÁLGÆDI: Ks40

ALMENNAR SKÝRINGAR SJÁ TEIKN. NR.-100  
SNID OG DEILI SJÁ TEIKNINGU. NR. -123C

19 AUG 1991

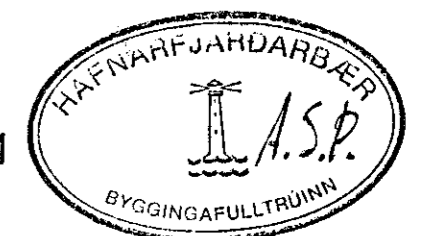

AFSTÖÐUMYND

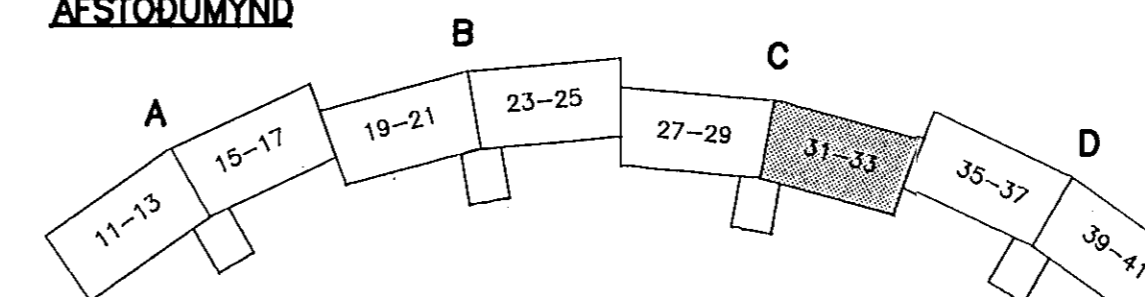

**hönnun hf** Ráðgjafarverkfæringar FRV · Síðumúla 1 · 108 Reykjavík  
Sími (91)84311 · Útibú: Reyðarfjörður · Hvolsvöllur

M.	KLUKKUBERG 27-33, HFJ.	E
H. EMJ		D
T. KkPo		C
Y. RGS		B
G.		A

DRAGS  
21.06.1991  
1:50  
90329-122C

122C.DWG