
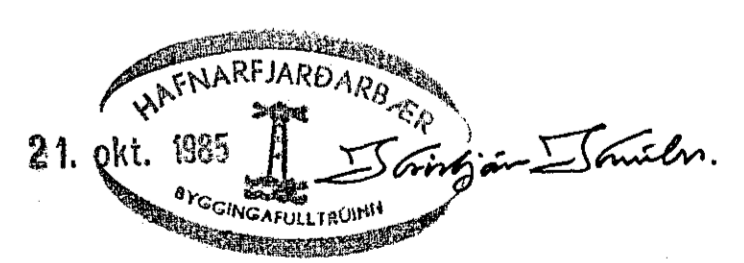
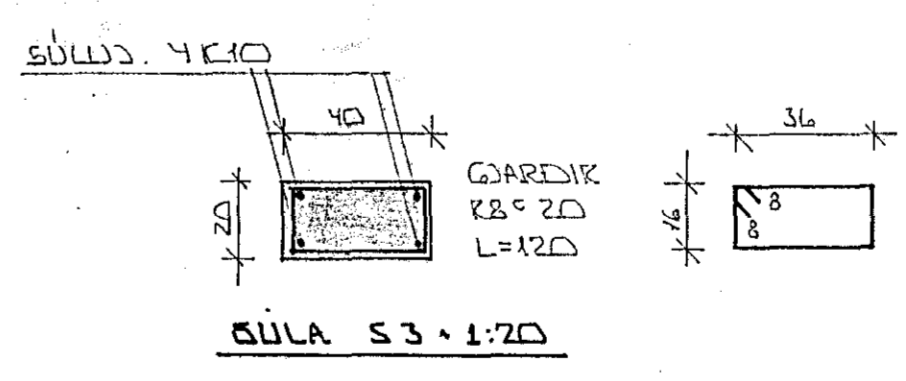
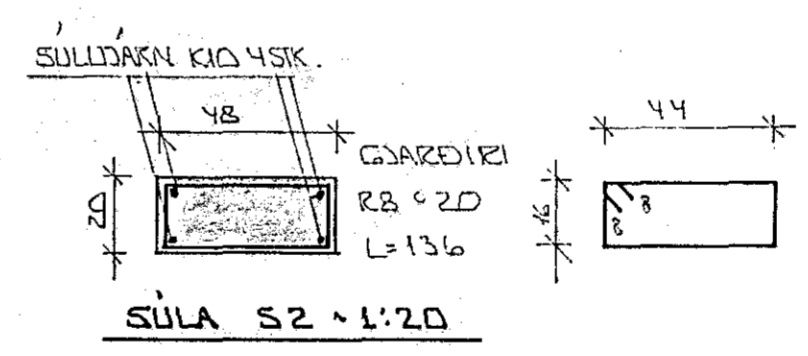
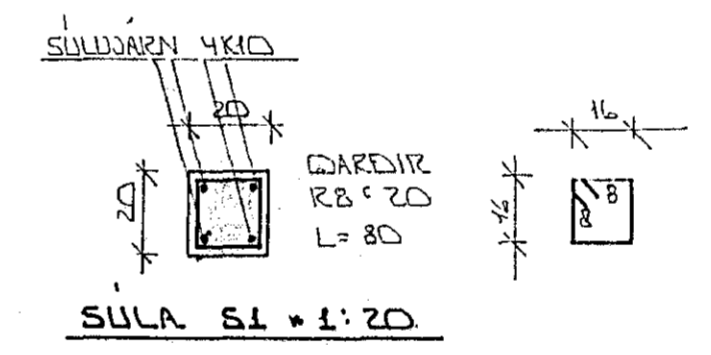
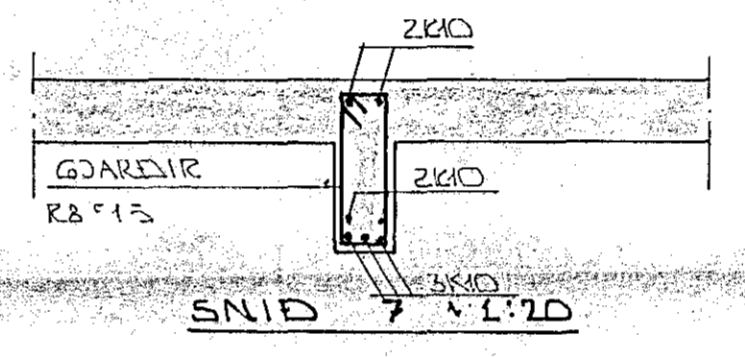
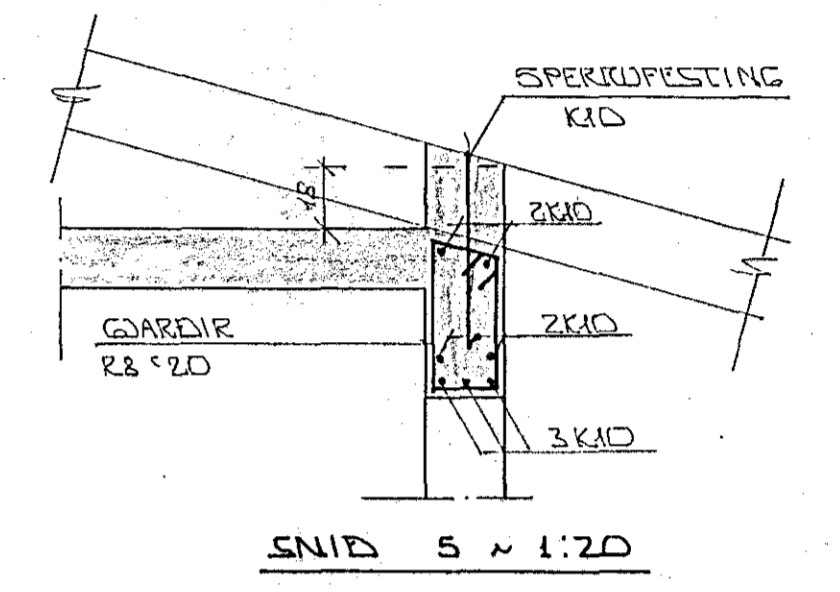


EINFÖLD GRIND I  
YTRI BRUN  
K10 30 LÖBRET  
K10 20 LÄRETT

EINFÖLD GRIND I YTRI BRUN  
K10 30 LÖBRET  
K10 20 LÄRETT

GRUNNMYND 1:50

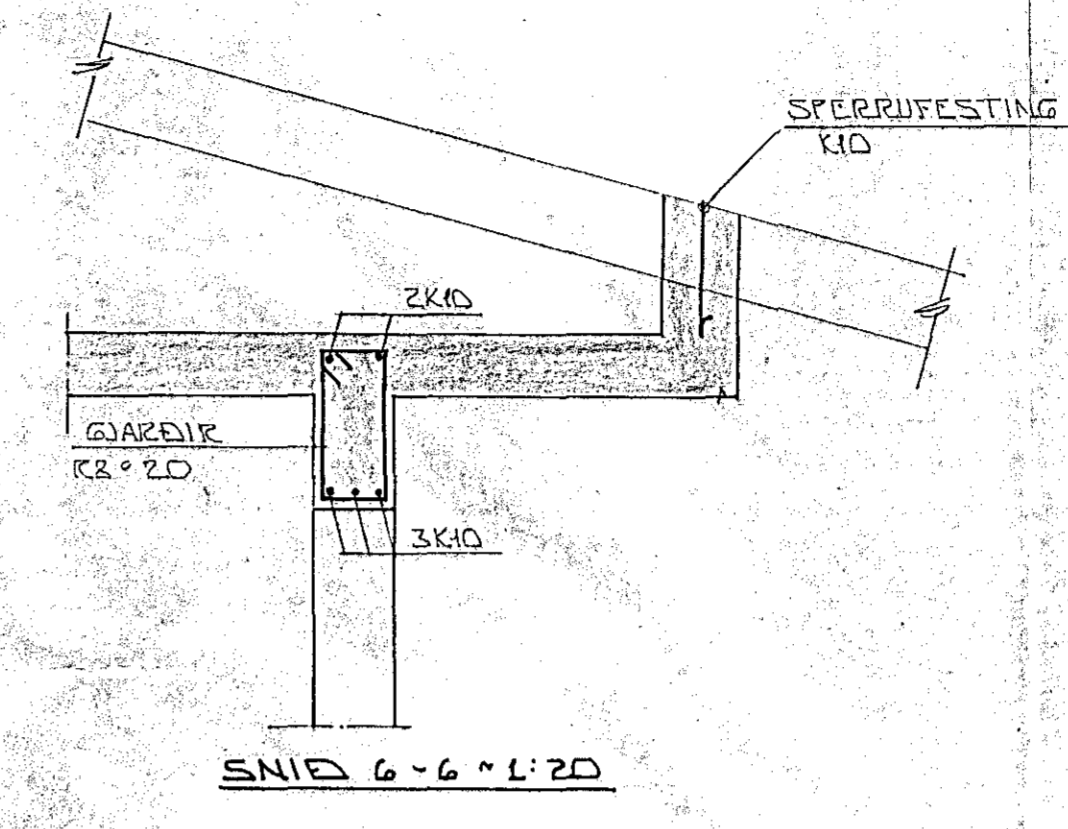

BR.NR.	DAGS	EBLI BREVINGAR	SIGN.
KUISTABERG 21 HAFNARFJEDI			DAGS
JARNBENDING PLOTU YFIR MED.			HANNAÐ
MALIKV. 1:50			TEIKNAD.
SIGURÐUR ÞORLEIFSSON TEIKNIFRÆÐINGUR F.T.F.I.			VERK NR. 8517
STRANDGÖTU 11 HAFNARFJEDI SÍMI 54751			BLAD NR. 1-03