
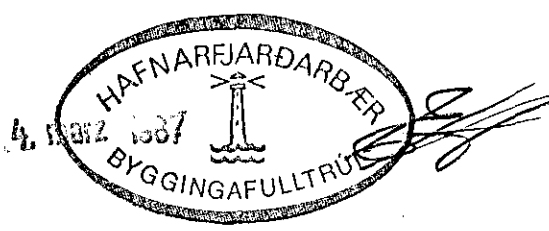
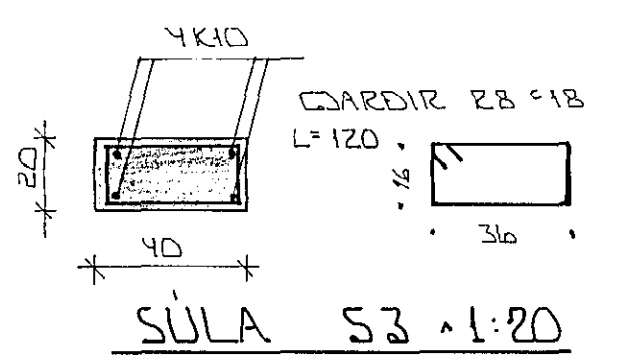
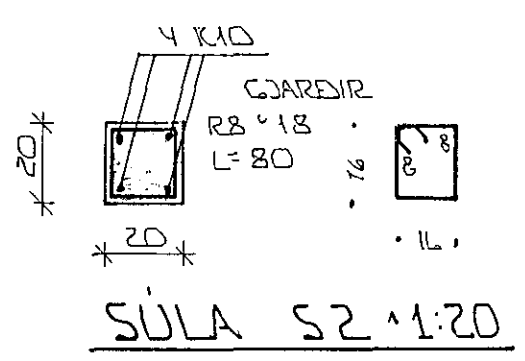


EINFÖLD GRIND
1 YTRI BRÚN VECCJA
LÖDR. K10 30
LAR. K10 20

EINFÖLD GRIND
1 YTRI BRÚN
LÖDR. K10 30
LAR. K10 20

EINFÖLD GRIND 1 YTRI BRÚN
LÖDR. K10 30
LAR. K10 20

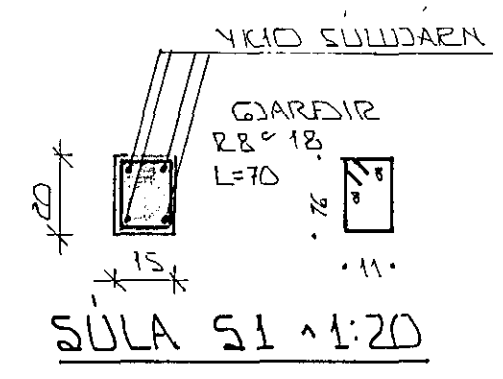

GRUNNMYND 1:50

SNID 5 1:20

SKYRINGAR:
ALMENNAR SKYRINGAR SJA BL.NR.1-01

BR.NR.	DAGS	EÐLI BREVTINGAR	SIGN.
	KVISTABERG 3	HAFNARFIREÐI	
	JÄRNENDING PLOTU 1412	HAFS.	
MÆLIKV. 1:50 1:20			DAGS DES. 'BL
SIGURÐUR ÞORLEIFSSON	TEKNIFRÆÐINGUR F.T.F.I.		HANNAÐ
STRANDGÖTU 11	HAFNARFIREÐI	SÍMI 54751	TEIKNAD
			VERK NR.
			8630
			BLAD NR.
			1-04