



SNID 6 - 6 ~ 1:10

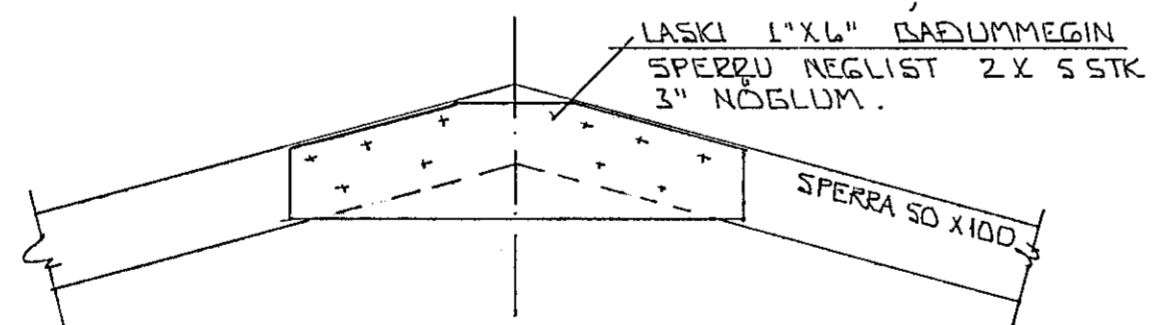

SNID 7 ~ 1:10

SKÝRINGAR:

ALMENNAR SKÝRINGAR SÁ BL. NR. 1-01.
SNID MERT 6, OG 7, SÁ BL. NR. 1-05

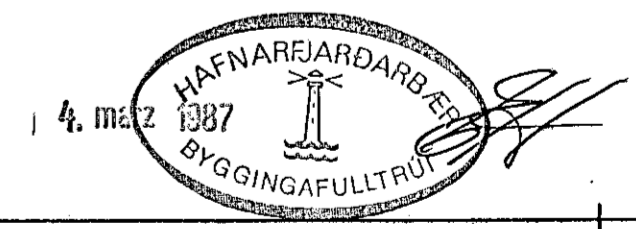

BR. NR.	DAGS.	EDLI BREVTINGAR	SIGN.
KUISTABERG 3 HAFNARFIRÐI ÞAKVIRKI SNID OG SÉMYNDIR			DAGS. DES. '86 HANNAÐ TEIKNAD VERK NR. 8630
MELIKV. ~ 1:10 SIGURÐUR ÞORLEIFSSON TEKNIFRÆÐINGUR F.T.F.I. STRANDGÖTU 11 HAFNARFIRÐI SÍMI 54751			BLAD NR. 1-06