


YTRI BRÚN VEGGJA
KOMI JÄRN GR.
LÄRETT KÍO° 20
LÖÐRETT KÍO° 30


30K. SNITTEINAR 27 1/2 MM
UNDIR RÓ KOMI SKINNA
40 X 40 X 4 MM
BULLDÖG 27 75 MM

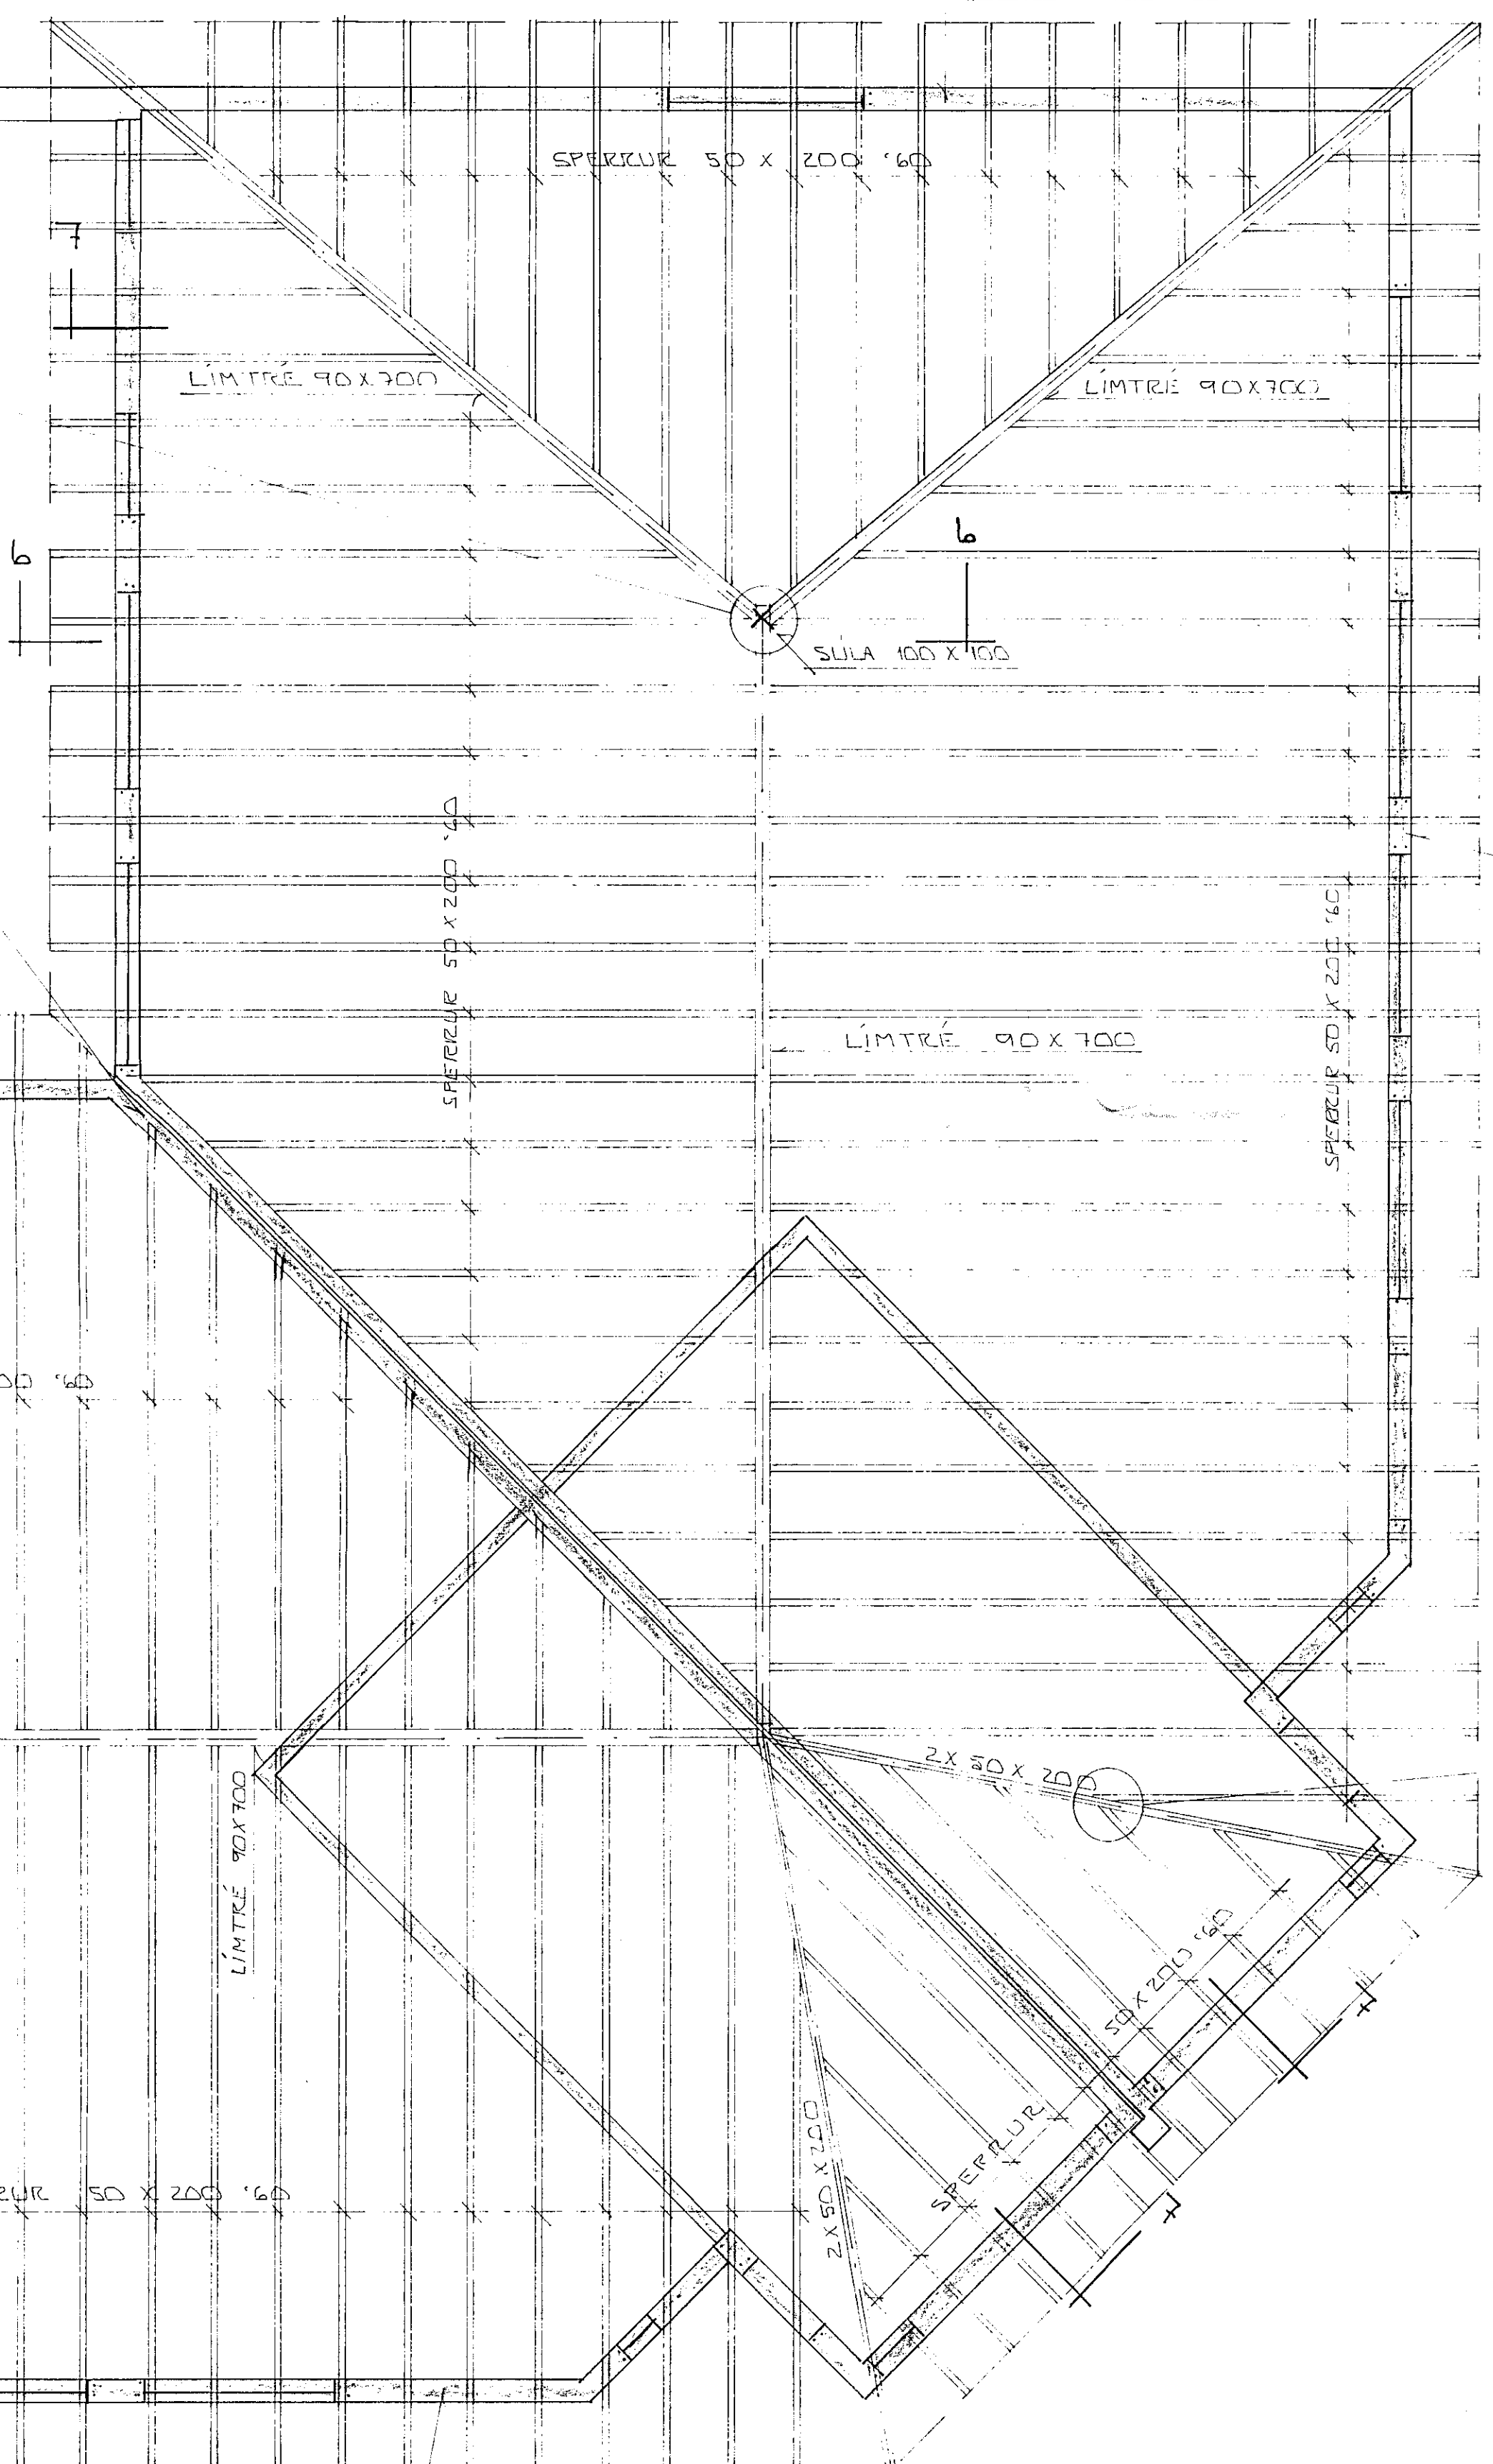


ATH! ÞESSAR SPEKKUR
NAI INNI I VEGG.

YTRI BRÚN VEGGJA
KOMI JÄRN GR.
LÄRETT KÍO° 20
LÖÐRETT KÍO° 30

SPEKKURFESTING
KÍO° 172°


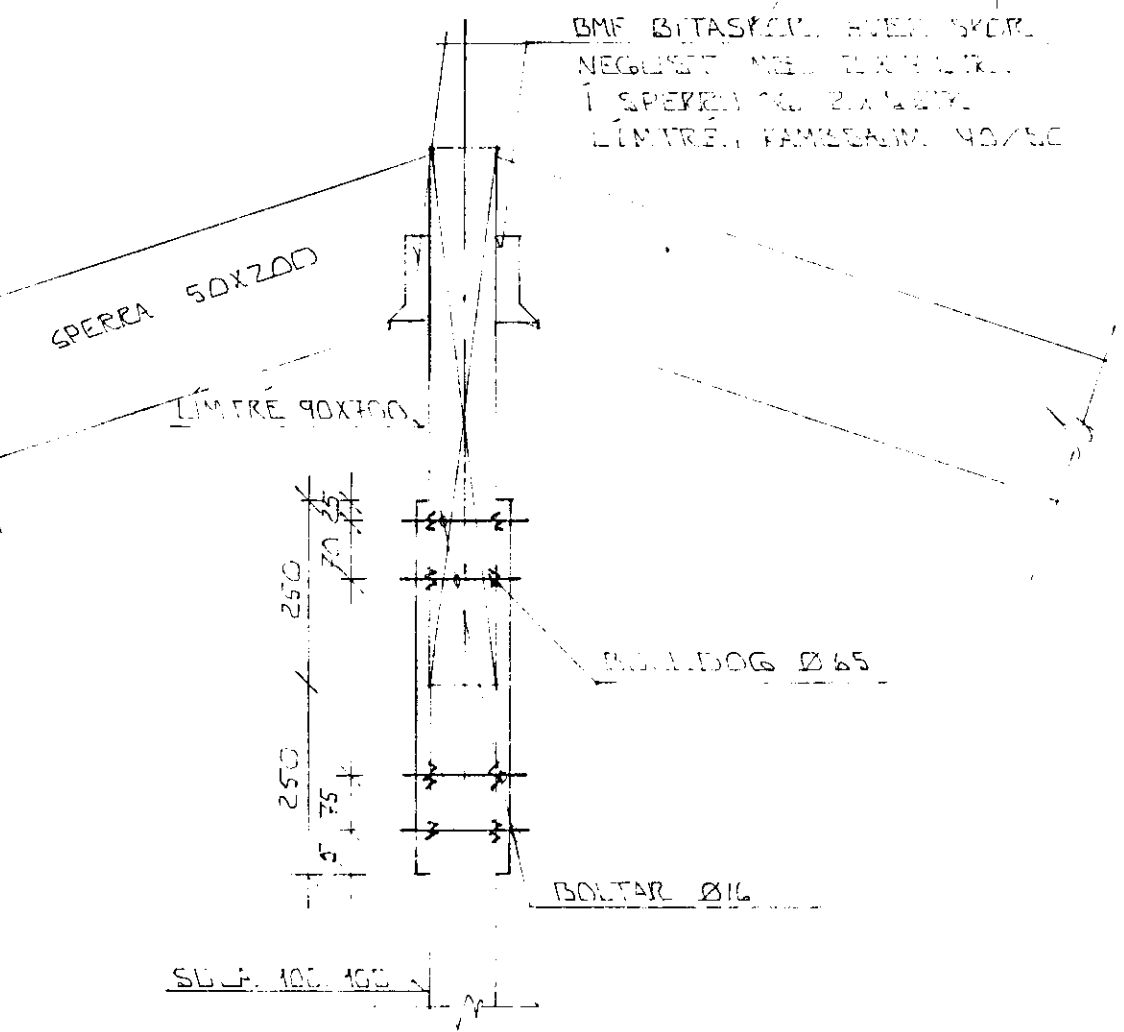


SNID 6 - 6 A 1:10

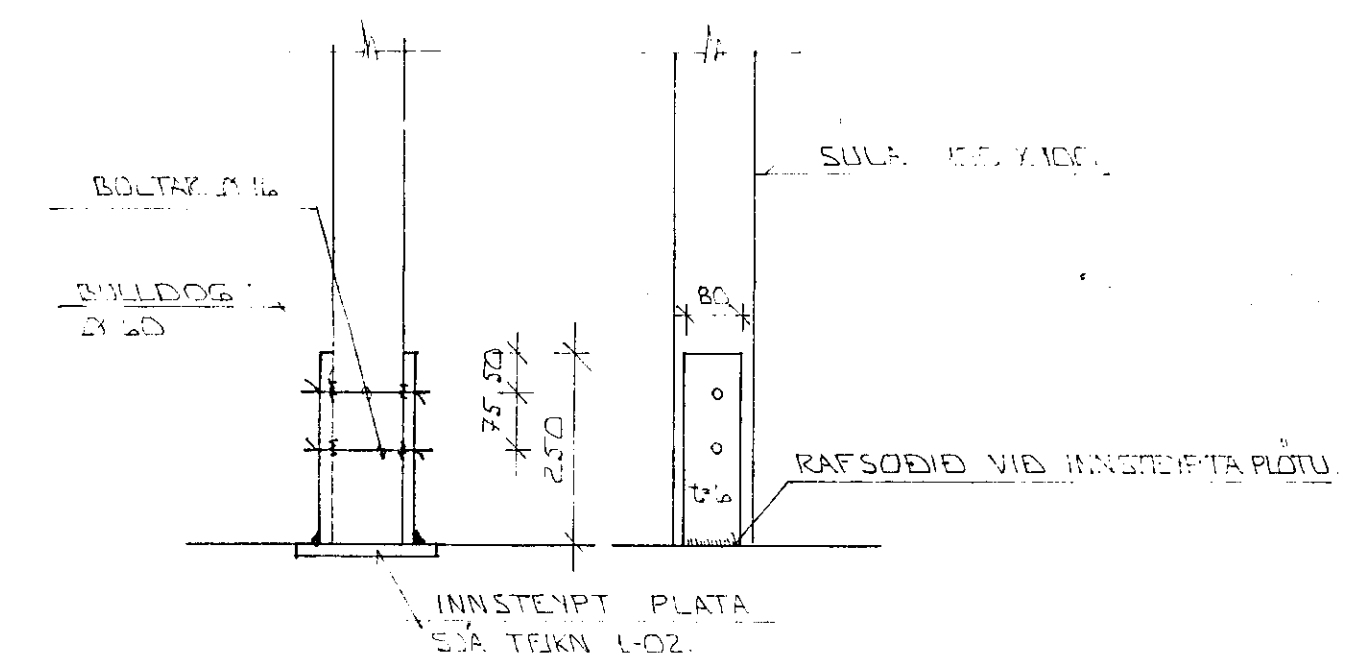

FESTING SÚLU I GÖLF 1:10

SPEKKUR NEGLAST I
VALMASPEKKUR I MEÐ
3 STK. 4° NÖGLUM

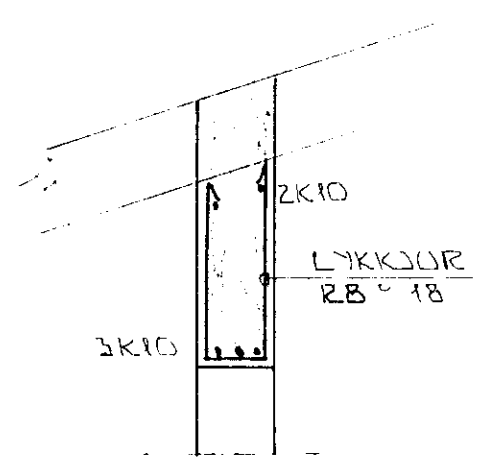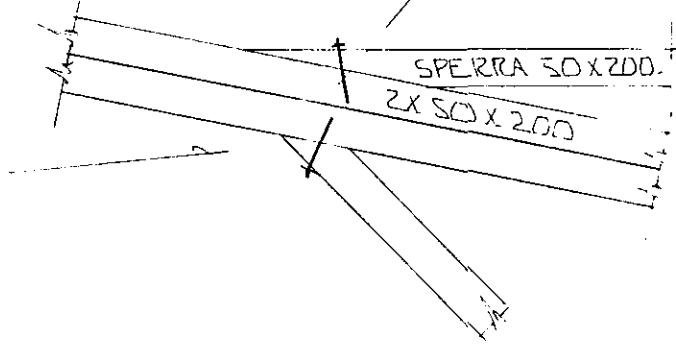


SNID 7 I BITA YFIR BILG. OG GL.
1:20

YTRI BRÚN VEGGJA
KOMI JÄRN GR.
LÄRETT KÍO° 20
LÖÐRETT KÍO° 30

GRUNNMYND ~ 1:50

YTRI BRÚN VEGGJA
KOMI JÄRN GR.
LÄRETT KÍO° 20
LÖÐRETT KÍO° 30

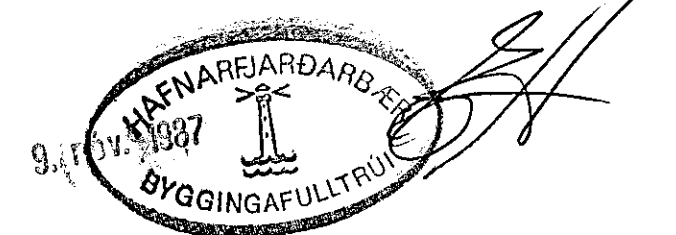

| | | | | |
|--|------|-------------------------|----------------|---------------|
| BR.NR. | DAGS | JARN I VEZGJUN OG BITUN | EDLI BREVINGAR | SIGN. |
| | | | | |
| KVISTABERG 9 HAFNAFIRÐI | | | | DAGS OKT. '27 |
| ÞAKVIRKI - GRUNNMYND OG SÉRMYNDIR. | | | | HANNAÐ |
| MELKV. A 1:50 A 1:10 | | | | TEKNAÐ |
| SIGURÐUR ÞORLEIFSSON TEKNIFRÉÐINGUR F.T.T.I. | | | | VERK NR. 8731 |
| STRANDGÖTU 11 HAFNAFIRÐI SÍMI 54751 | | | | BLAD NR. L-03 |