



ÁTHI ÞESSAR SPERKUR  
NAI INN I VEGGI

I YTRI BRUN VEGGJA  
KOMI JARN GR.  
LÁRETT KÍO = 20  
LÖÐRETT KÍO = 30


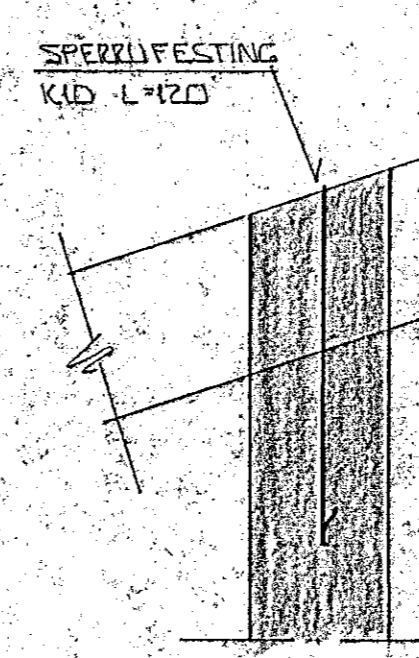


SNID 6 - 6 A 1:10

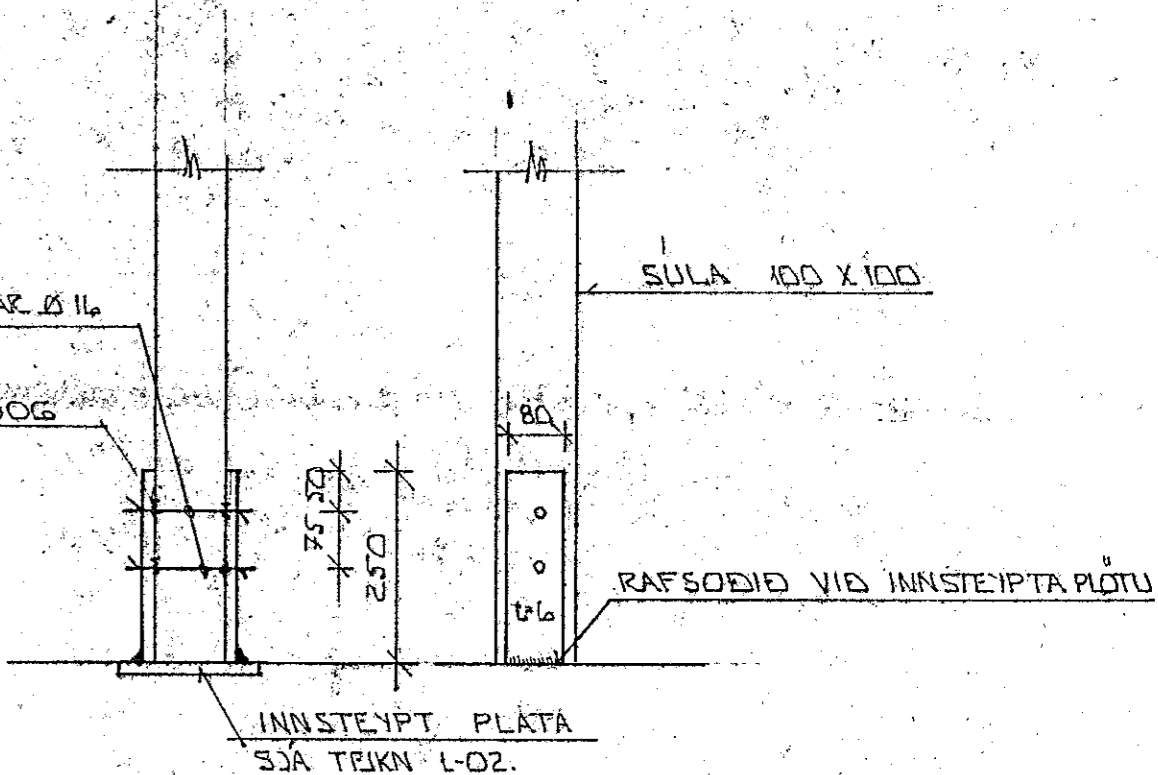


FESTING SULU I GOLF 1:10

SPERKUR NEGLAST I  
VALMASPERRI, MED  
3 STK. 4" NOGLUM

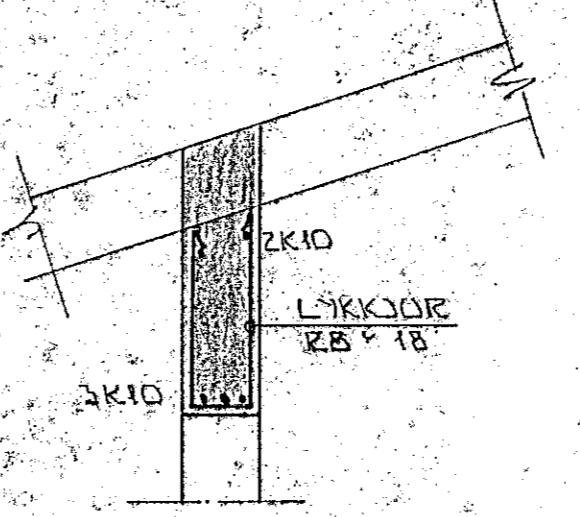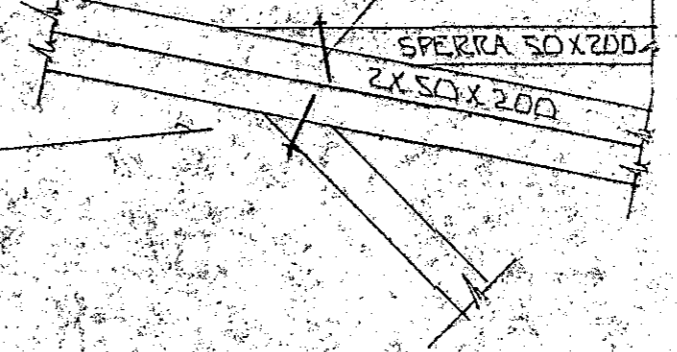

SNID 7 I BITA YFIR BILG. OG GL.  
1:20

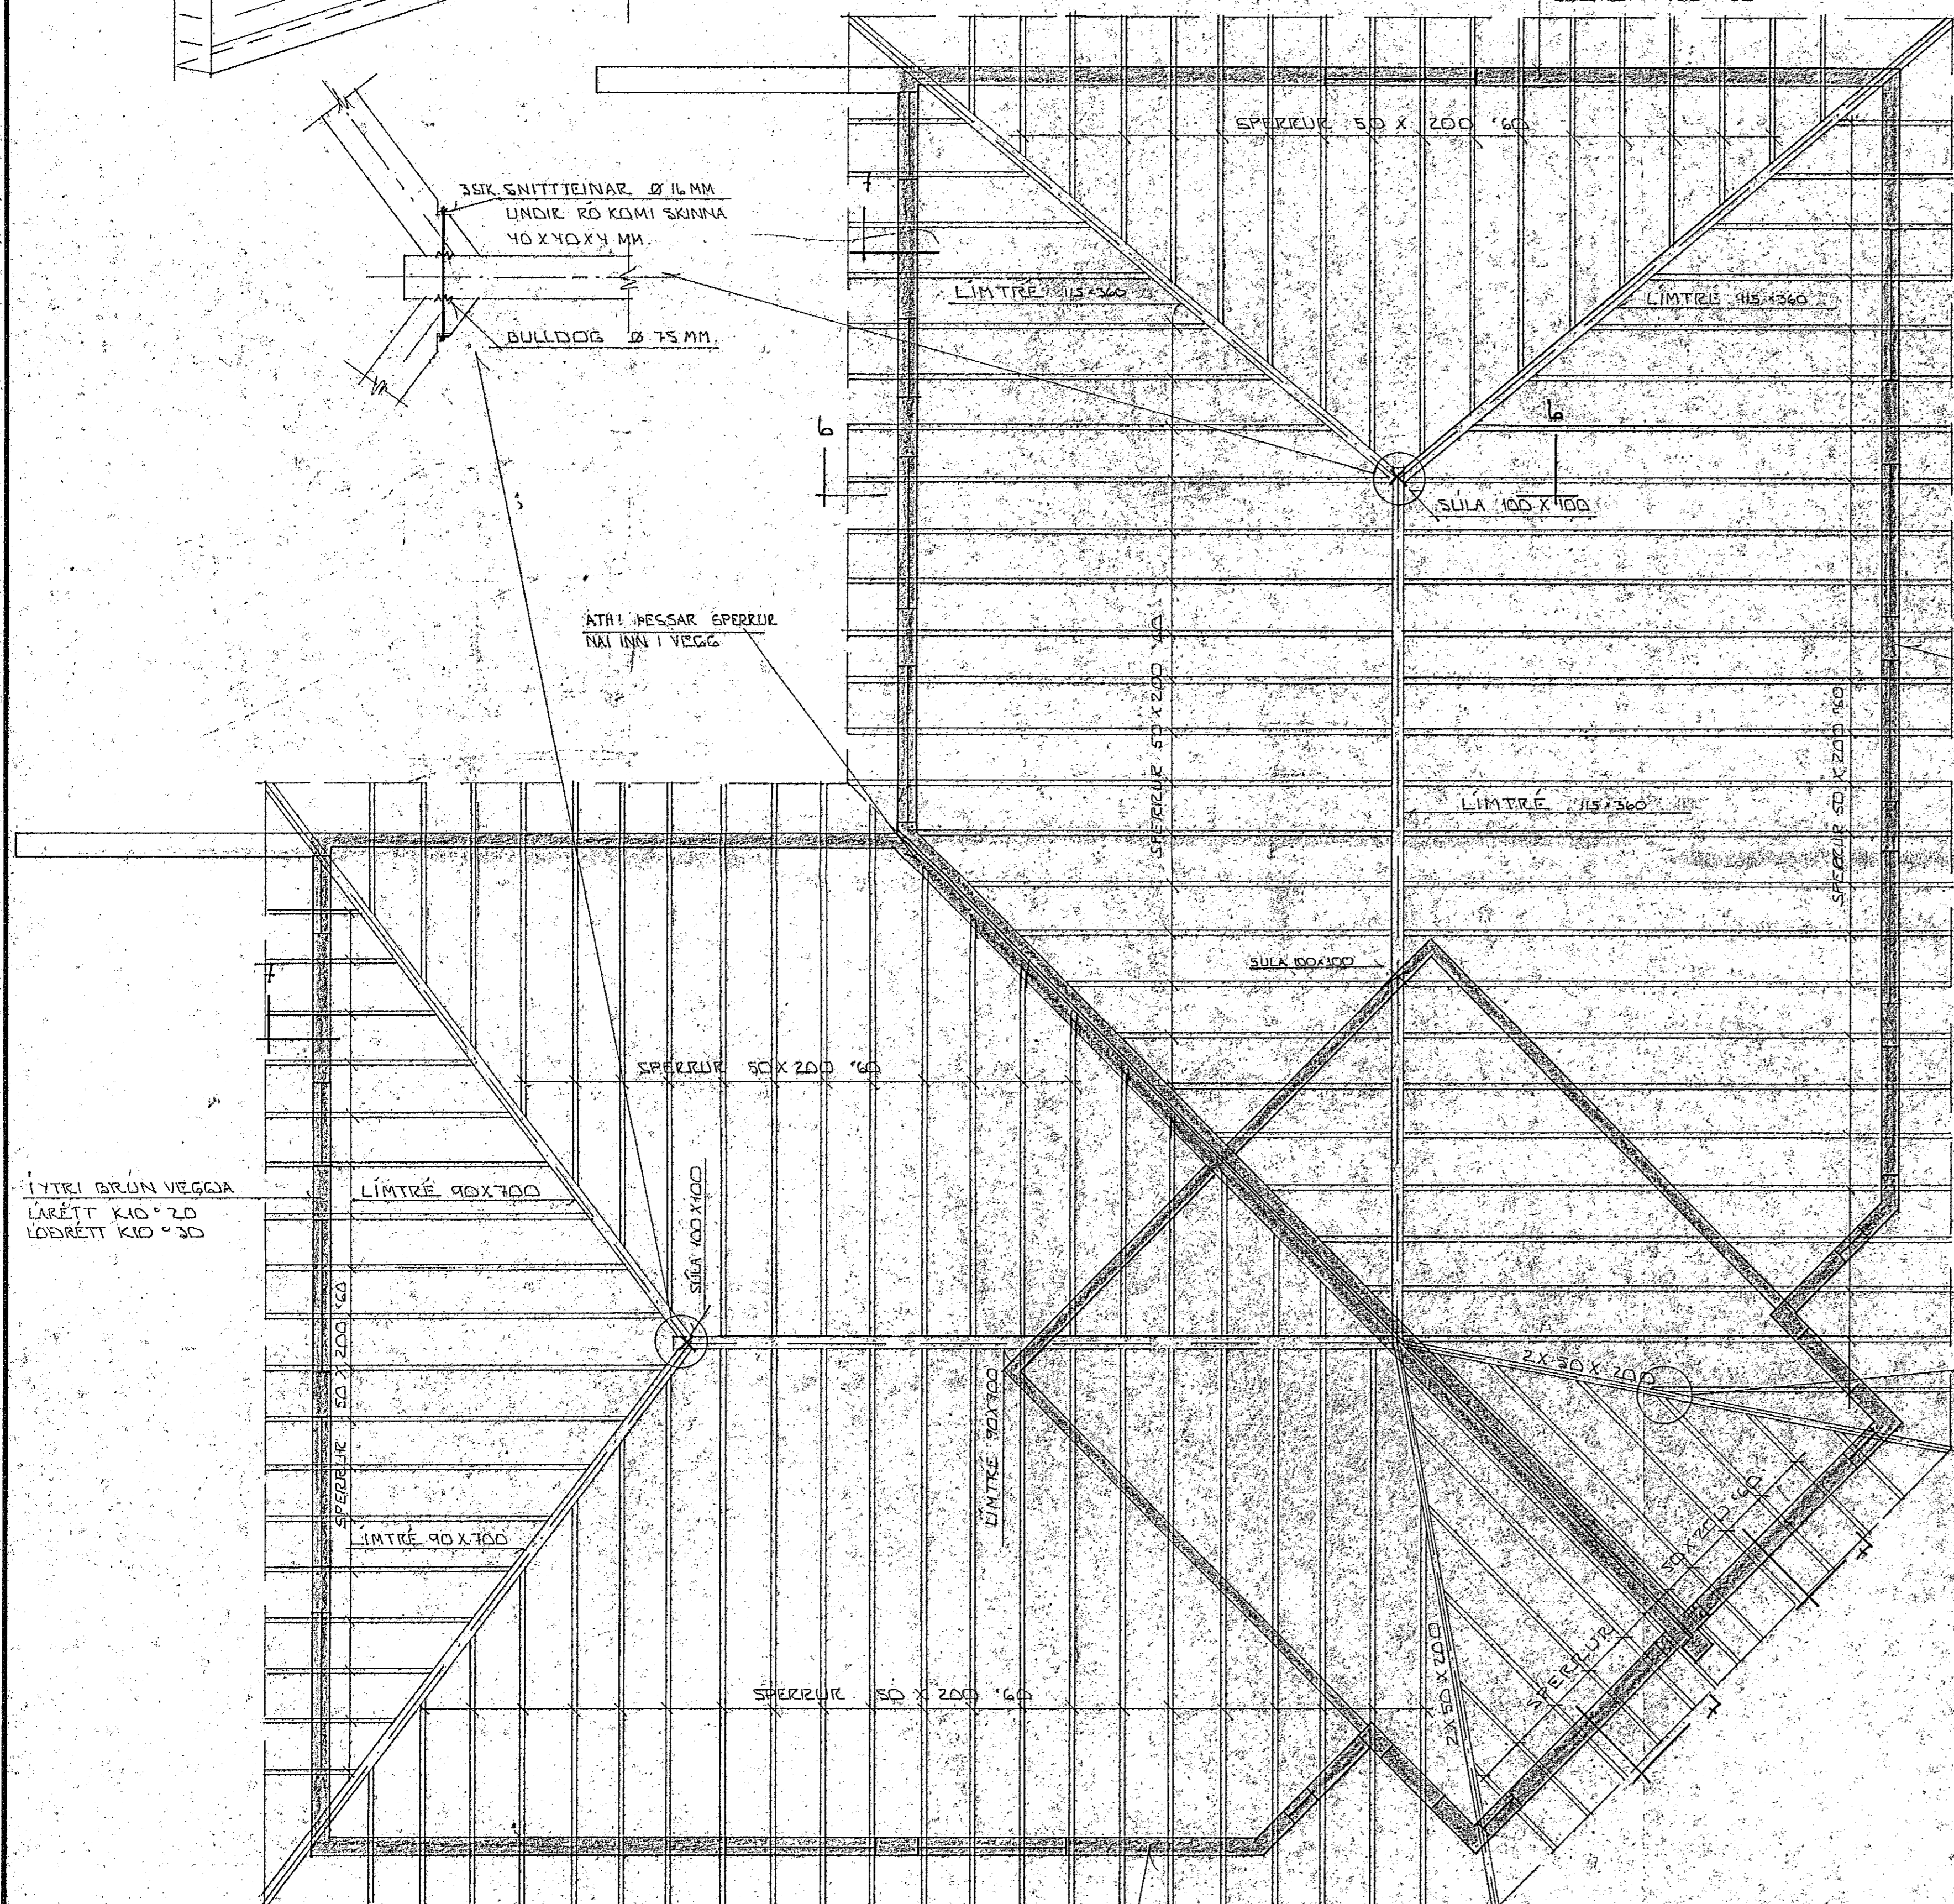

GRUNNMÝND. 1:50

I YTRI BRUN VEGGJA  
KOMI JARNGRIND  
LÁRETT KÍO = 20  
LÖÐRETT KÍO = 30

28. des. 1987  
HAFNARFJÓLDARBERG  
BYGGINGAVALLTRÚI  
F.H.  
K.H.

2	30.11.87	LÍMTRÉ 1 HUSI 75	
01	9.11.87	JARN 1. VEGGJUM OG BITUM	
BR.NR.	DAGS	EDLI BREVINGAR	SIGN.
KVISTABERG 98 HAFNARFJÓLDI			DAGS OKT. 87
ÞAKVIRKI - GRUNNMÝND OG SÉRMYNDIR.			HANNA
MELUNN, 1:50 - 1:10			TEIKNAD
SIGURÐUR ÞORLEIFSSON TEIKNIFRÉBINGUR F.T.F.I.			VERK NR. 8731
STRANDGÖTU 11 HAFNARFJÓLDI SÍMI 54151			BLAD NR. L-03