


SKÝRINGAR: SJÁ BL. 2.000.
 SÖKKLAR HVÍLI Á FROSTFRÍTT DÝPI.
 MEST ÁLAG Á GRUNN MINNA EN 1,5 KG/CM²
 STEYPA ≥ S200, v/s ≤ 0,55 SEMENT 300 KG/M³.
 LOFTBLENDI 5-6% LOFT.
 K=KAMBSTÁL K40, RJ ≥ 2000 KG/CM²
 R= SLÉTT STÁL, RJ ≥ 1300 KG/CM².

FARI SÖKKULHÆÐ YFIR 1,2 M SKAL BENDING Í SÖKKULVEGGJUM VERA:
 K10%150 LÁRÉTT
 K10%300 LÓDRÉTT.

6 OCT 1991

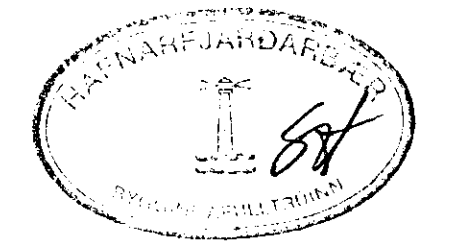

HÚSNÆÐISSTOFNUN
RIKISINS SUÐURLANDSBRAUT 24
 REYKJAVÍK SÍMI 696900

VERK NR. **B.17.13.** TEIKN. NR. **2.101.**

KROSSEYRARVEGUR 2, HAFNARFIRÐI.
 JÁRNVENT STEINSTEYPA:
 SÖKKLAR, BOTNPLATA.

HANNAÐ	BBS.	STAÐFERT	FEE.91 SHV
REIKNAD	BBS.	YFIRFARID	
TEIKNAD	S.H.		
KVARDI	1:50, 1:20.		

Benedict P. Sigurdsson
Gudrun Gunnarsson

35-14