


SKYRINGAR SJA BLAD NR 1.
B₁ S₁ S₂ S₃ OG S₄ SJA BLAD NR 3

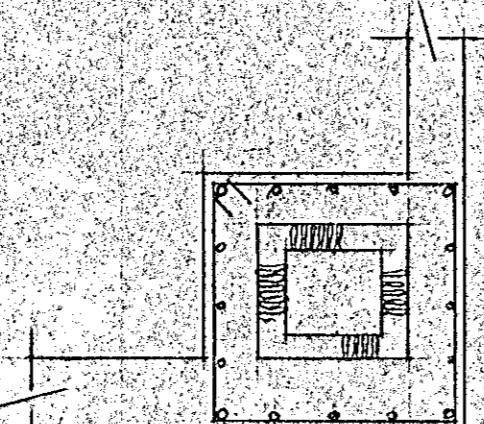

LÖBRÉTT Ø 10 c/c 15
LYKKJUR ÚR Ø 10 c/c 15
EINANGRUN Í SKORSTEINSPÍPU ER 7 CM VÍÐUR

SNID GEGNUM SKORSTEIN MKV 1:20.

KVIHOLT NR 12 HAFNARFJARDI	
JARNALÖGN, EFSTA PLAT	TVÍBYLISHÚS
BLAD NR 2 AF 4	
MKV 1:50 1:20	
JULI 1966	
<i>Gisgandur P. Kristjánsson</i>	