
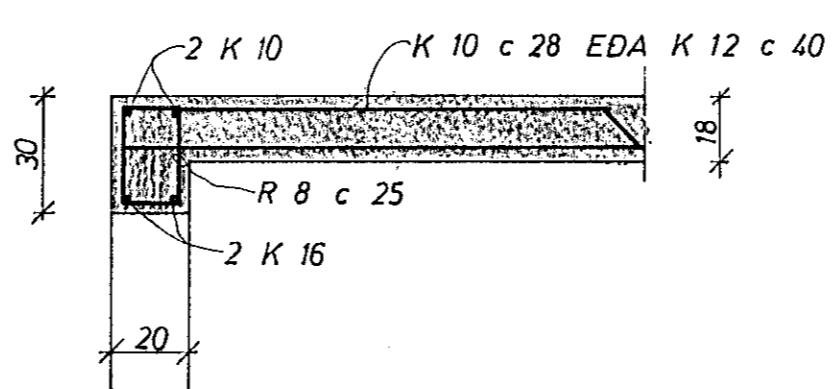
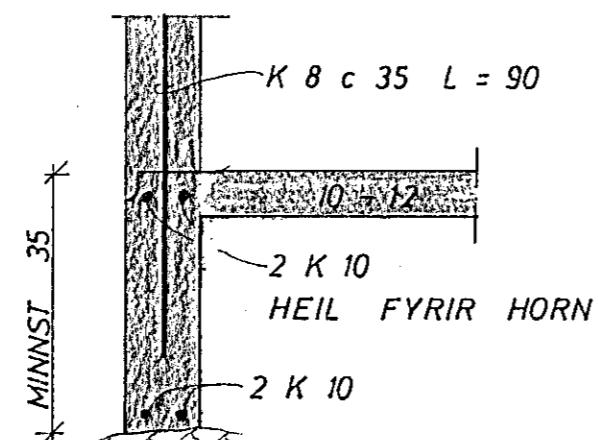
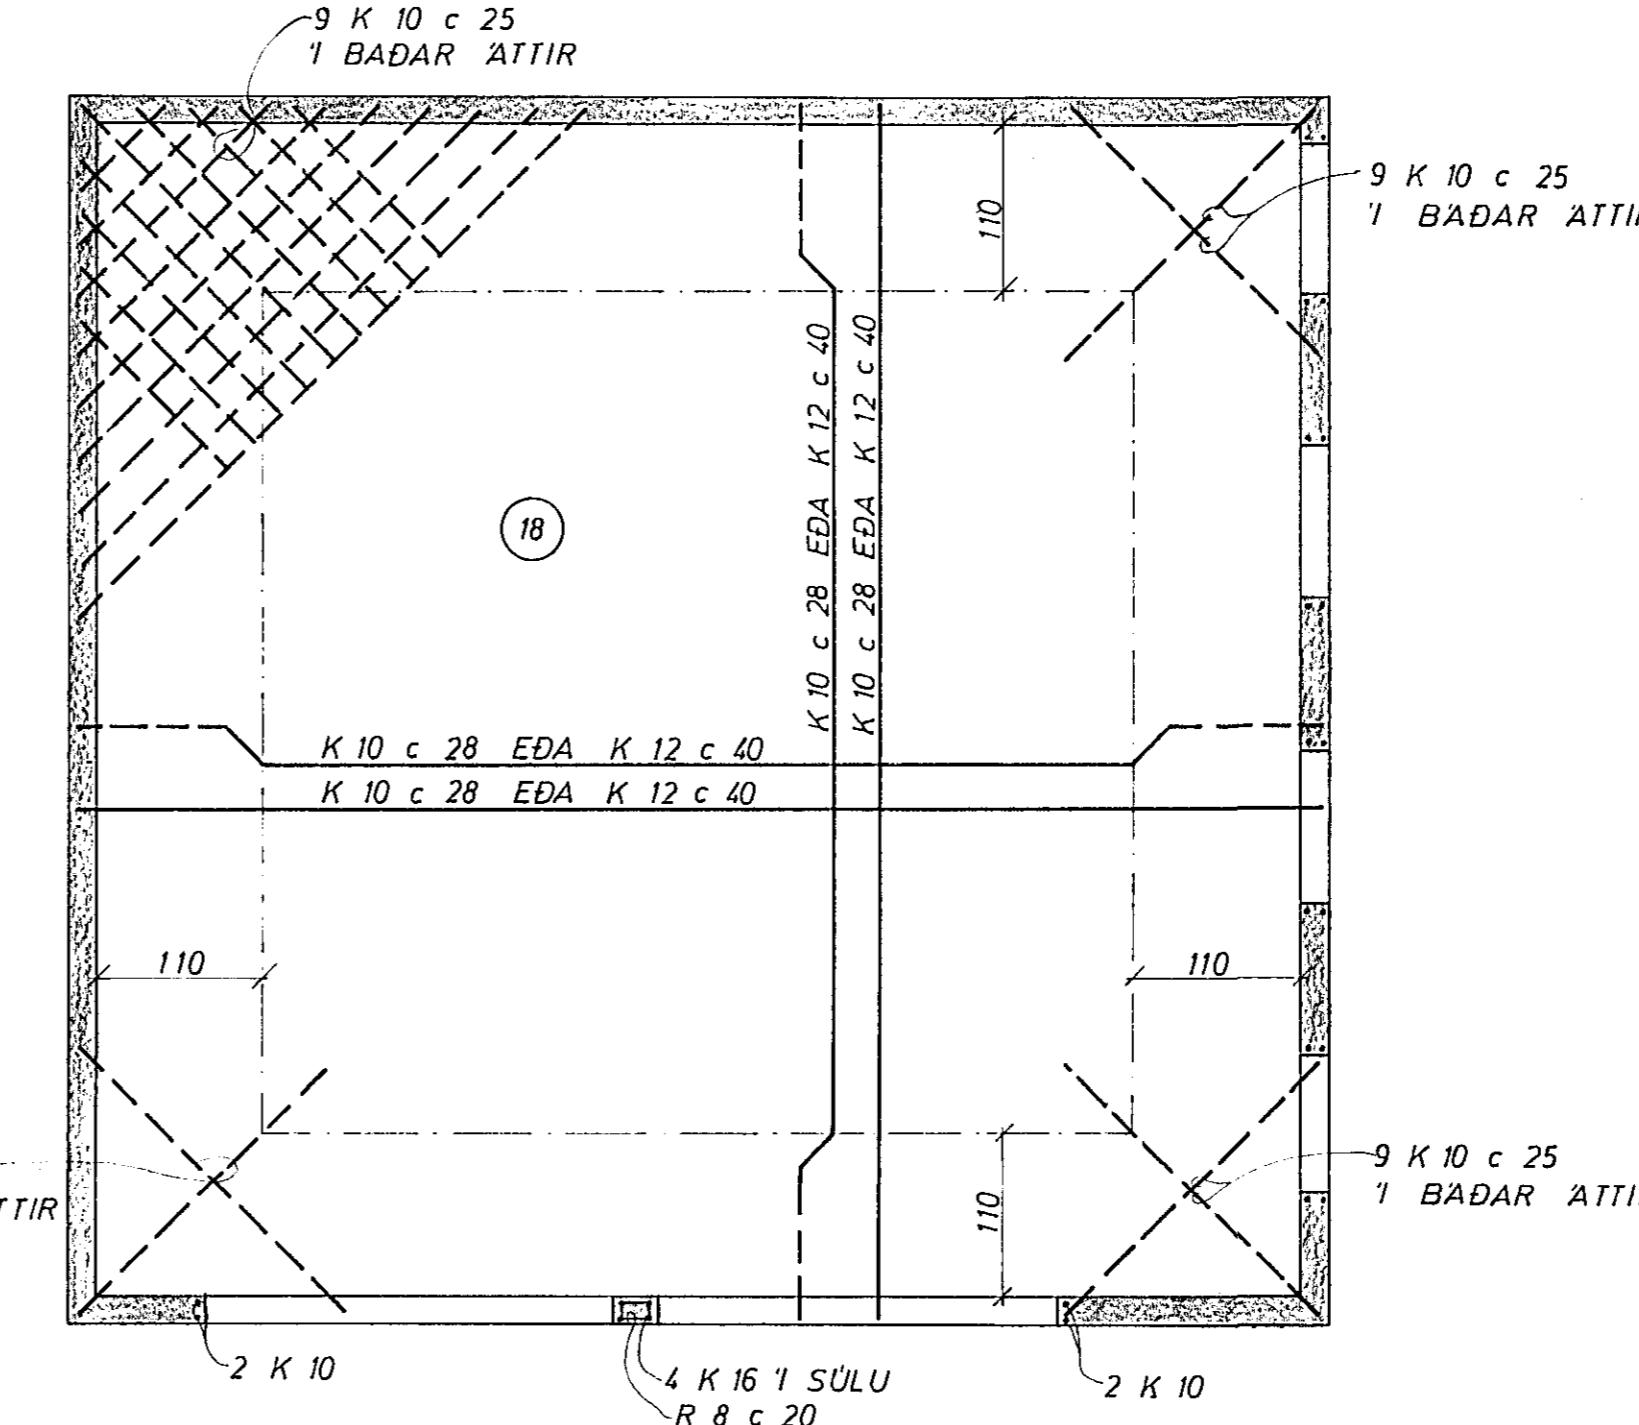


833

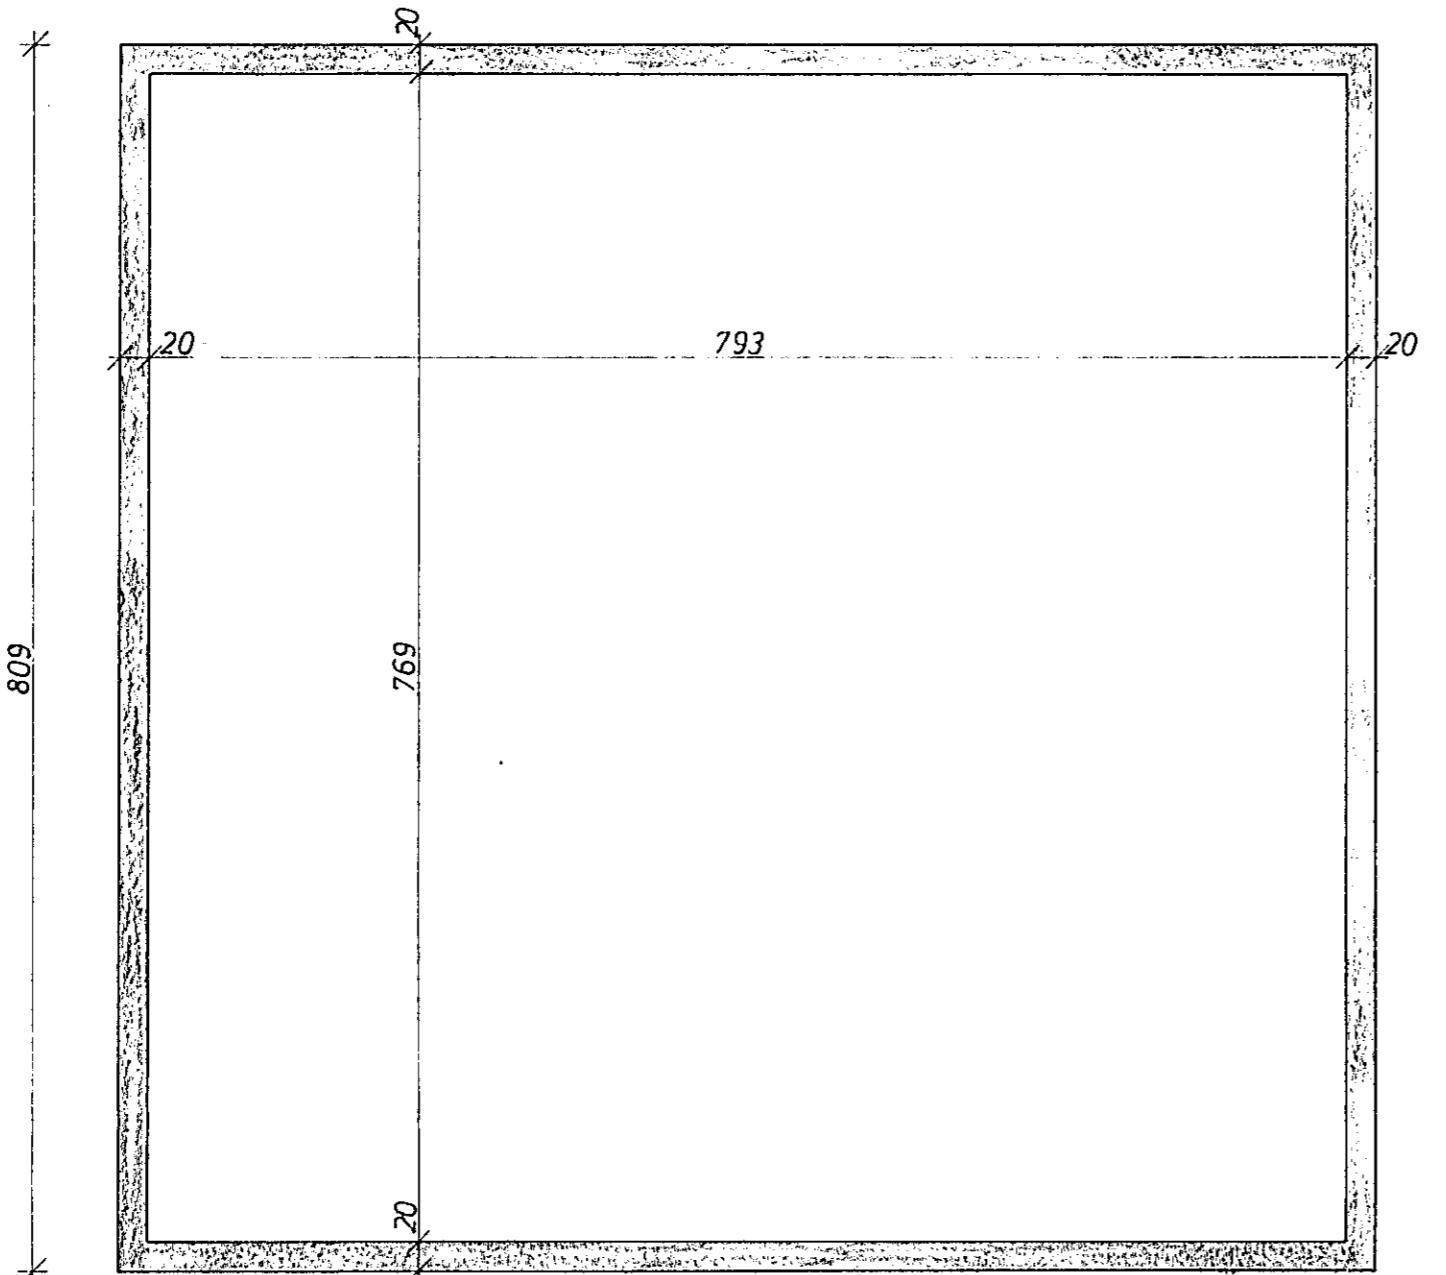

STEYPA 1 UNDIRSTÖDUM OG GÖLFPLÖTU S 120
1 VEGGJUM OG LOFTPLÖTU S 160
K MERKIR KAMBSTÅL KS 40
c — FJARLÆGD MILLI JARNA MIÐJU A MIÐJU
PLÖTUBÝKKT 1 cm.
— TAKNAR JARN I EFRÍ BRÚN PLÖTU
— NEDRI —
UPPMED, UNDIR OG YFIR MÜRUP KOMI 3 K 10,
60 cm ÚT FYRIR OP

| | | | |
|--|----------------------------|--------------------|-------------------|
| KVÍHOLT 14. BILGEYMSLA | MÆLIKVARÐI 1:50 1:20 | VERK | TEIKN NR 1 |
| JARNBENT STEINSTEYPA | Hannað: Teiknað: | Ylirfarð: Samp: | DAGS SEPT. '73 |
| JÓHANN GUNNAR BERGPÓRSSON VERKFR MVF KÖLDUKINN 9 - HAFNARFIRDI - SÍMI 52895 | BREYTT | | |

3