



SPERRUR NEGLAST SAMAN
MEED 4 x 5" NÖGLUM
BMF HE-ANKERI NEGLIST I SPERRU
MEED 6 x 40/50 KANBSAUM

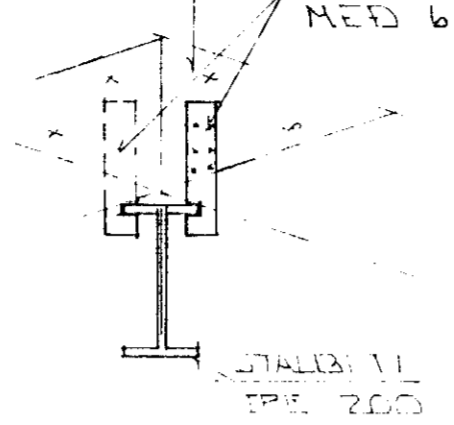

FESTIVINKILL
NEGLIST MEED
2 x 5 STK. 40/50
KANBSAUM

SPERRA
50 x 200

BITI 50 x 200 x 7

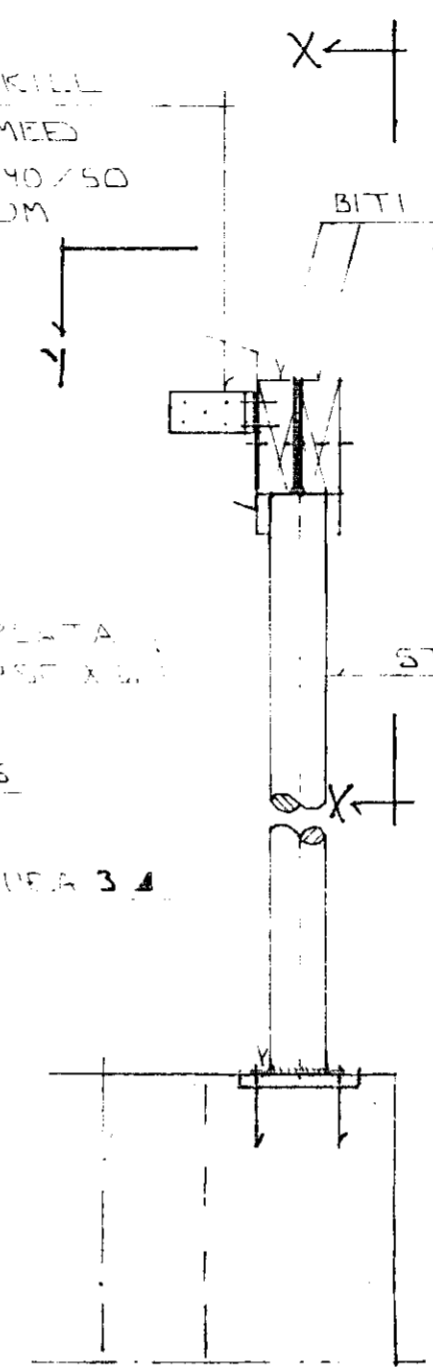


STALPLATA
100 x 150 x 6

3.65


RAVSDILA 3

GÖT FYRIR
MÖRÐOLTA M16

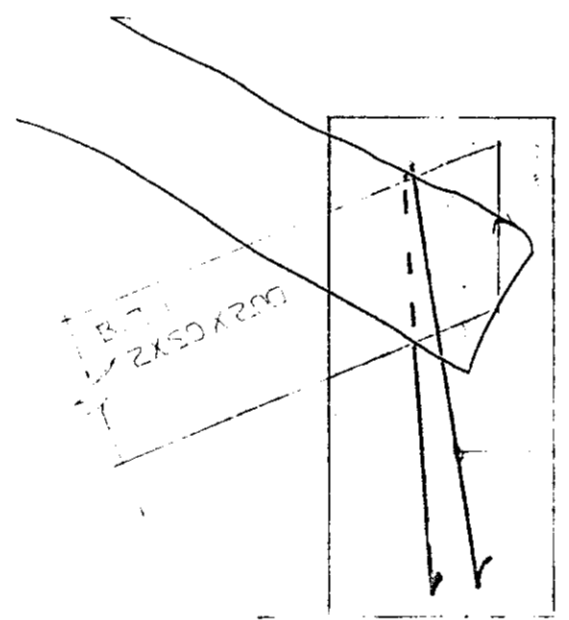


11-LINKKA KIL
HEPE 200


SNIED 13 - 1:10

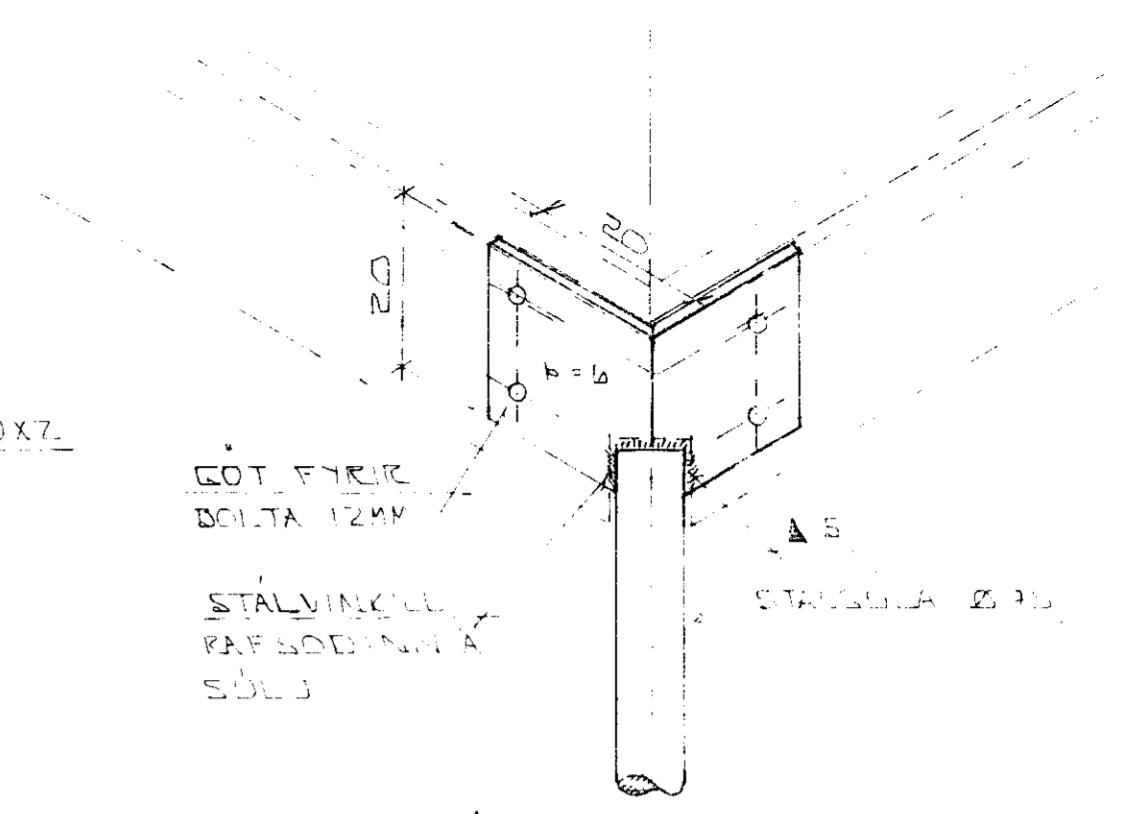

ASIND X - X - 1:10

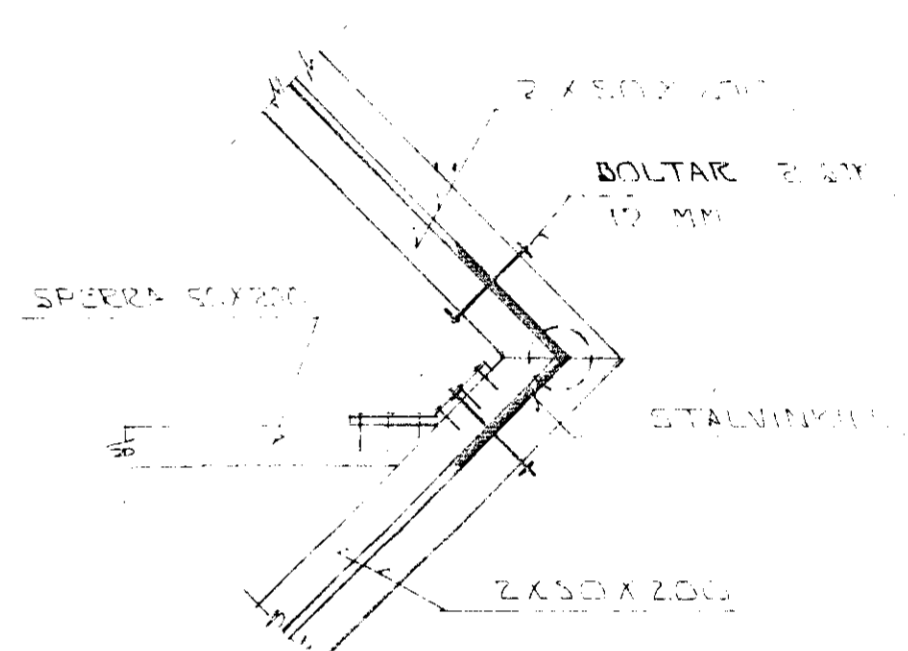


ASIND Y - Y - 1:10

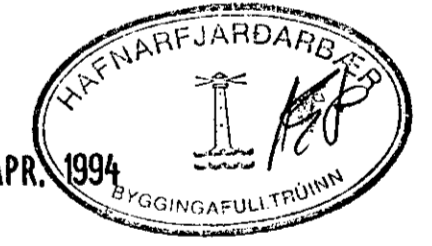


25 APR. 1994

SKYRINGAR

ALMENNAR SKYRINGAR SJA BL NR. 1-01.
GRUNNMYND PAKVIKIS SJA BL. 1-05

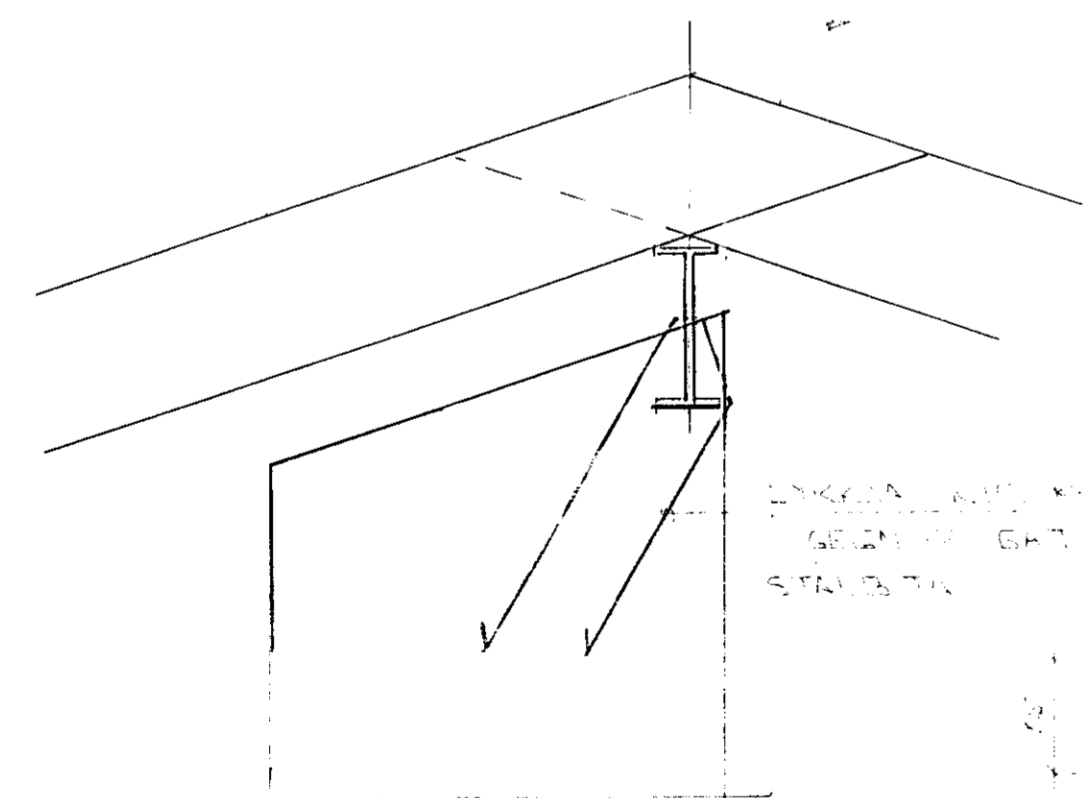

SNIED 11 - 1:10

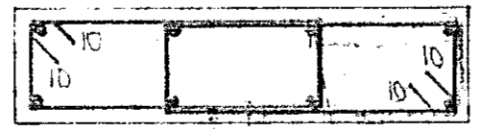

SNIED I SÖLJ 52 - 1:10

02	APRIL '94	STÆRD UTLOFTUNAR	GH
01	APRIL '93	FRAGANGUR MÆLIS BE	GH
BR NR	DAGS	EDLI BÆYTINGAR	SIGN
LINDARBERG 68 HAFNAFJARDI			DAGS MÆLIS
PAKVIKI - SNIED OG SERMYNDIR			PAKVIKI
MÆLIV. 1:10			VERK M.P.
SIGURÐUR ÞORLEIFSSON TEKN. FRÆÐINGUR PÍTÍ			9:16
STRANDGÖTU 11 HAFNAFJARDI SIM 54731/54255			BLAÐUR
			1-016