




SNIÐ IIa - IIa 1:10

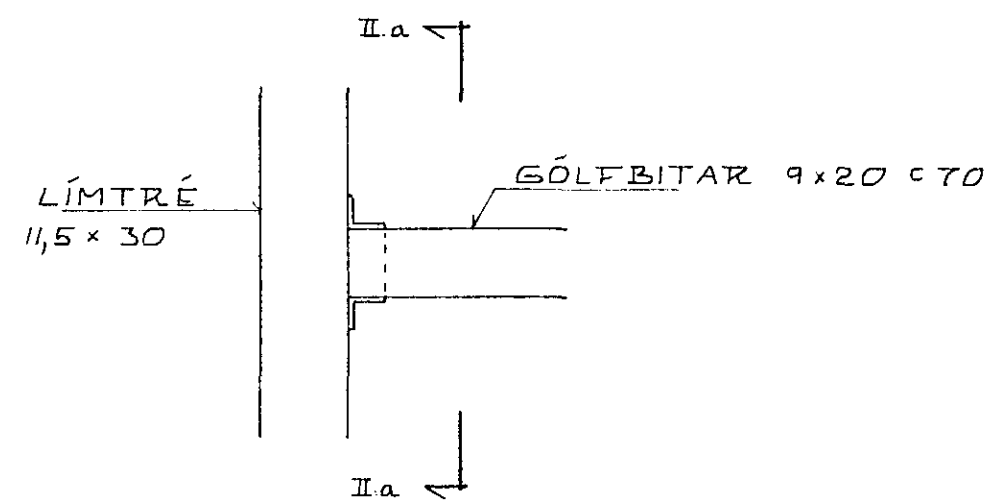



SÉRMÝND II 1:10

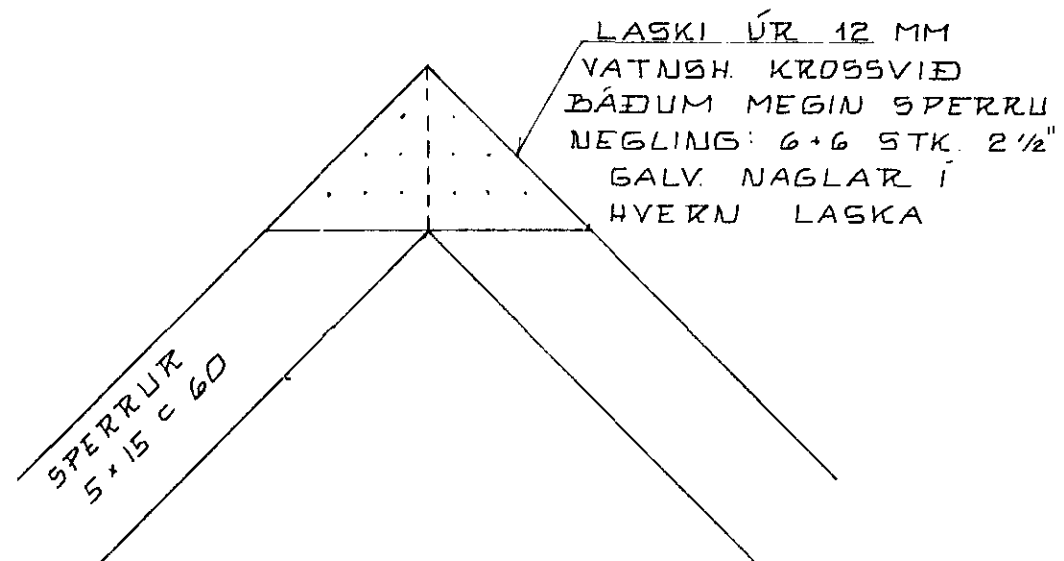

SÉRMÝND IV 1:10

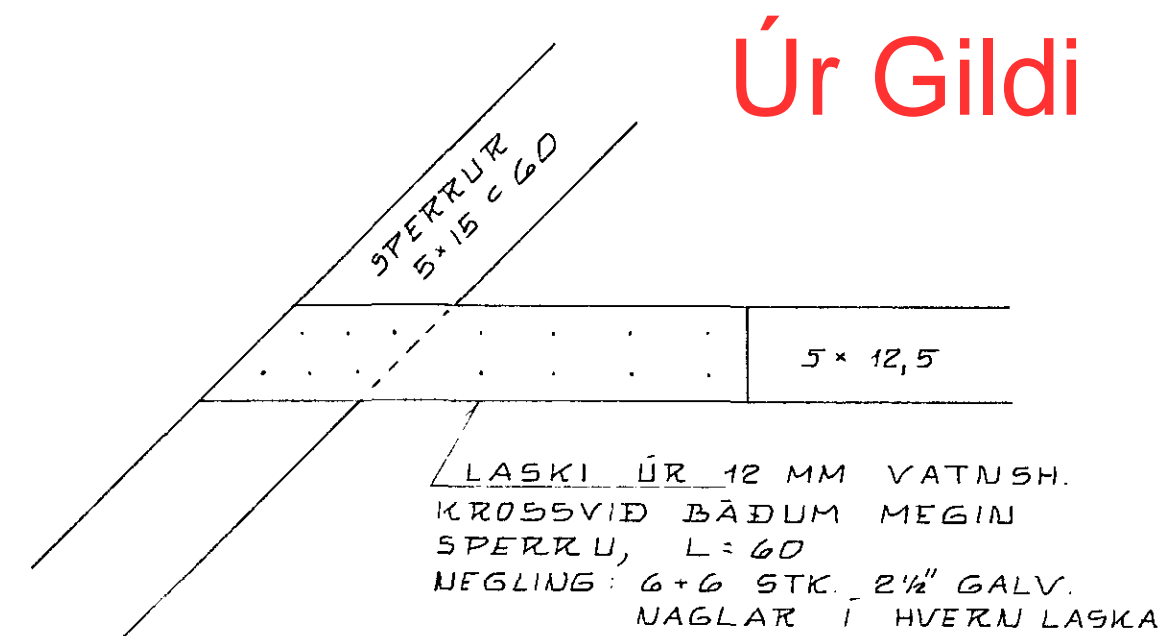

SÉRMÝND V 1:10

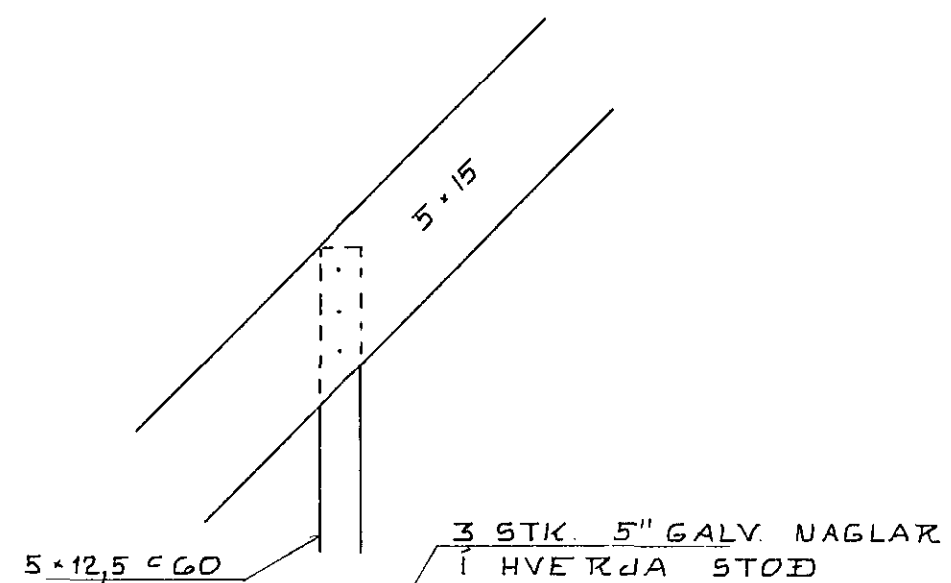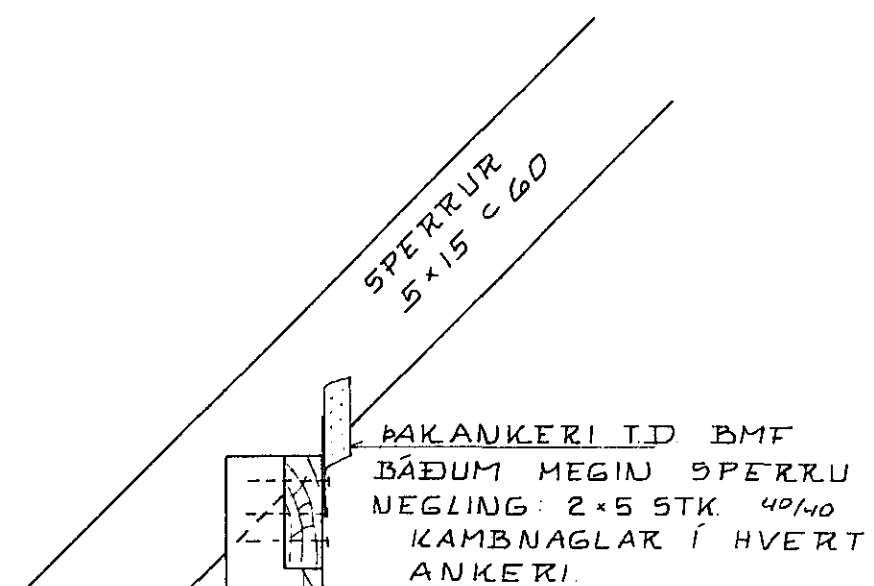

Úr Gildi

