




BITI B-1 1:20 BL.3

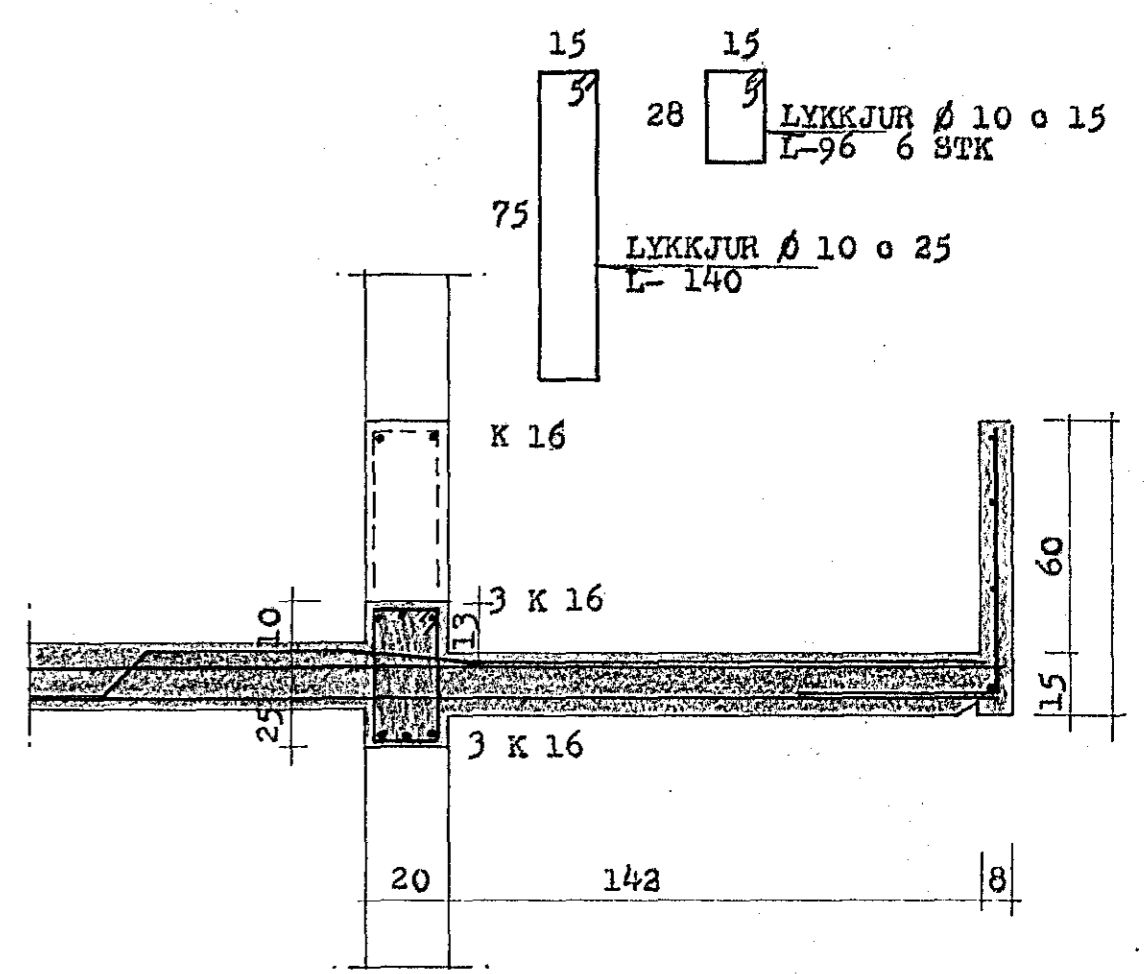


SNID I B-1 1:20

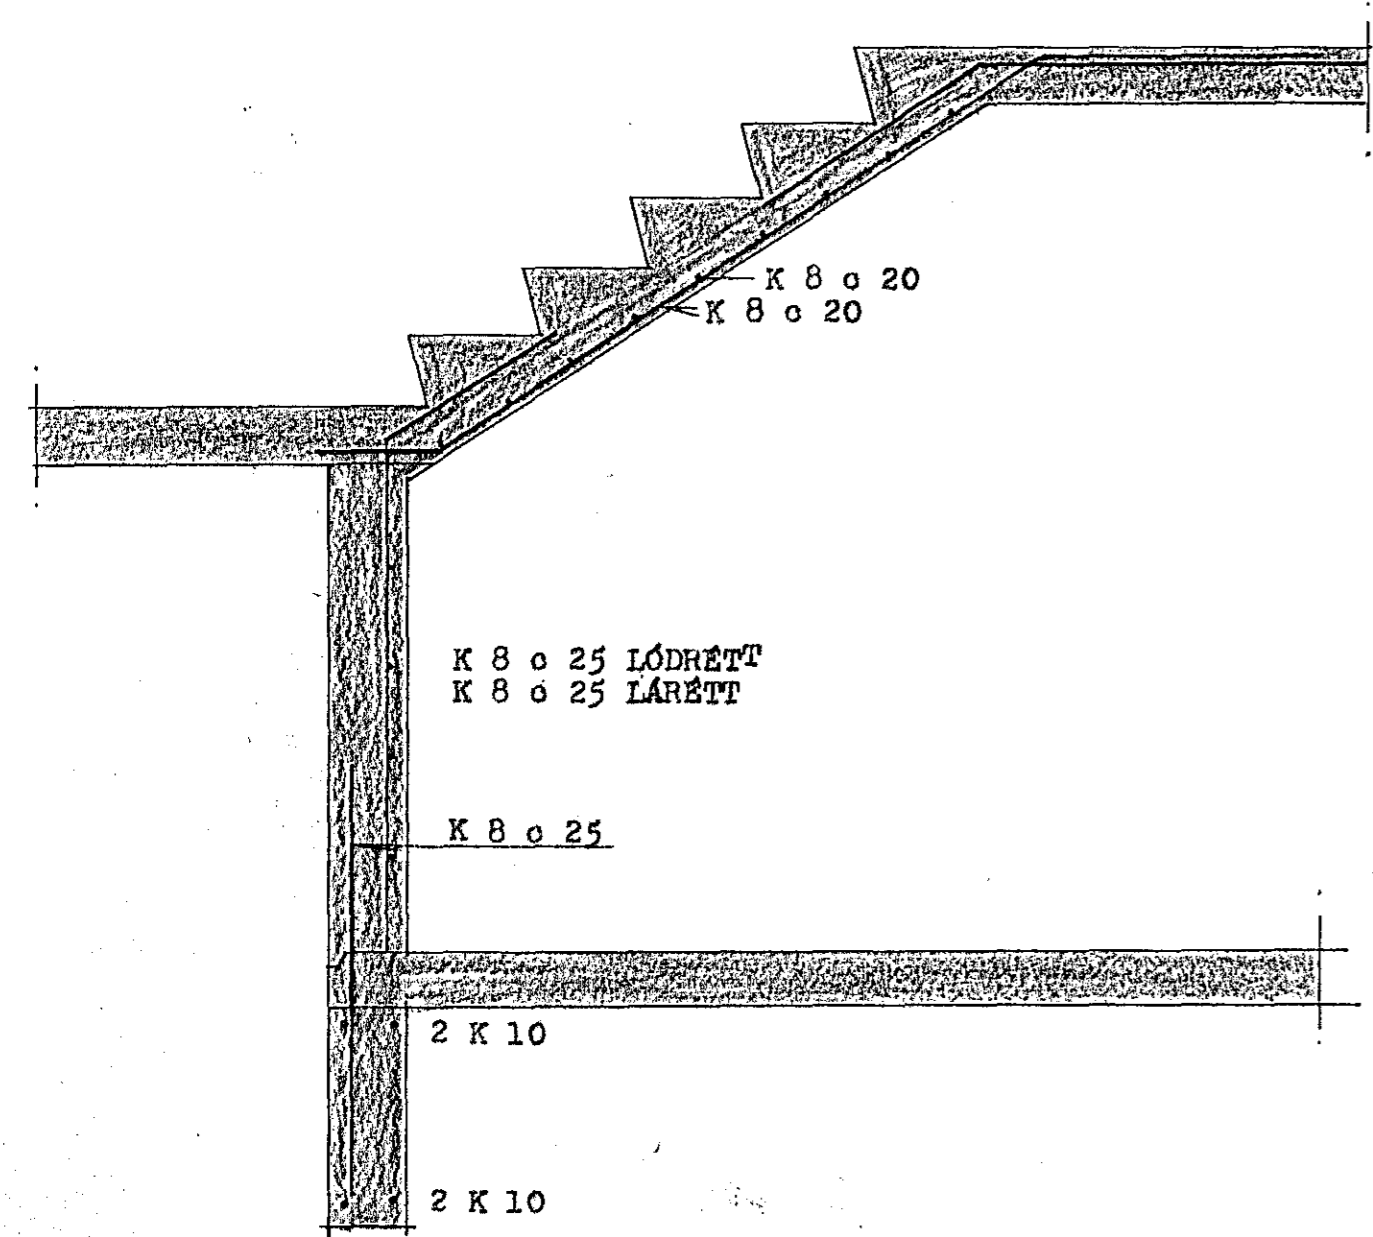

SNID - A 1:20 BL.1

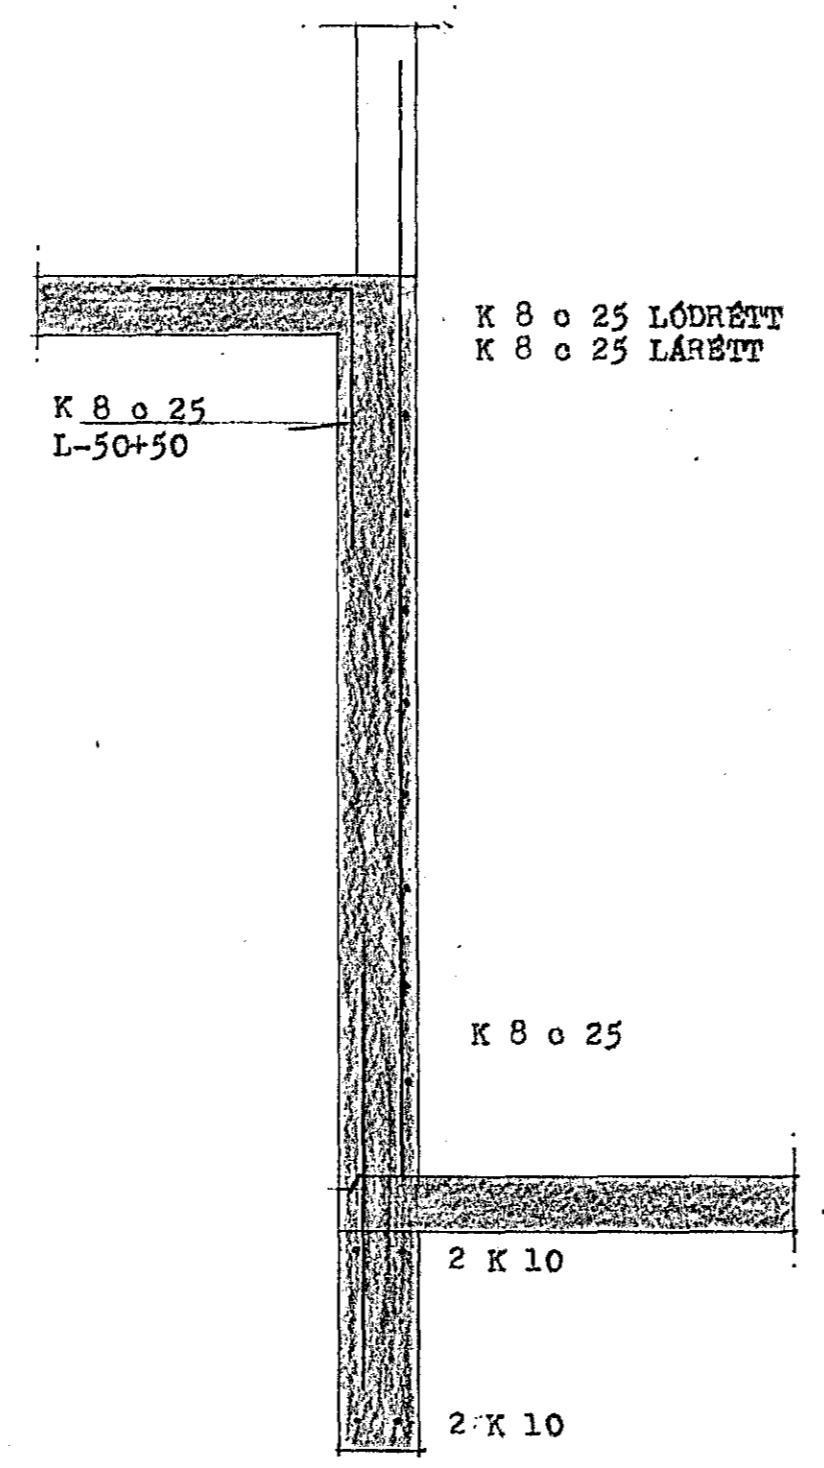

SNID - B 1:20 BL.1

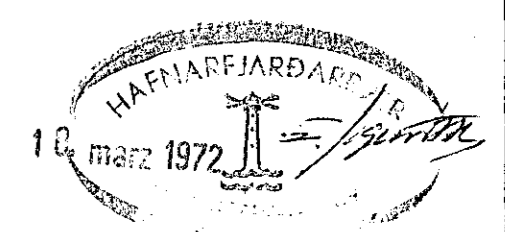

|                                  |            |                                   |
|----------------------------------|------------|-----------------------------------|
| STEINGRÍMUR TH. ÞORLEIFSSON MTFI |            |                                   |
| LAUFANGUR NR. 13 HAFNARFIRDI     |            |                                   |
| MÁL                              | 1:20       | JÁRNÞENT STEINSTEYPA BITI OG SNID |
| DAGS.                            | FEBR. 1972 |                                   |
| BLAD                             | 2          | <i>S. Þorleifsson</i>             |