

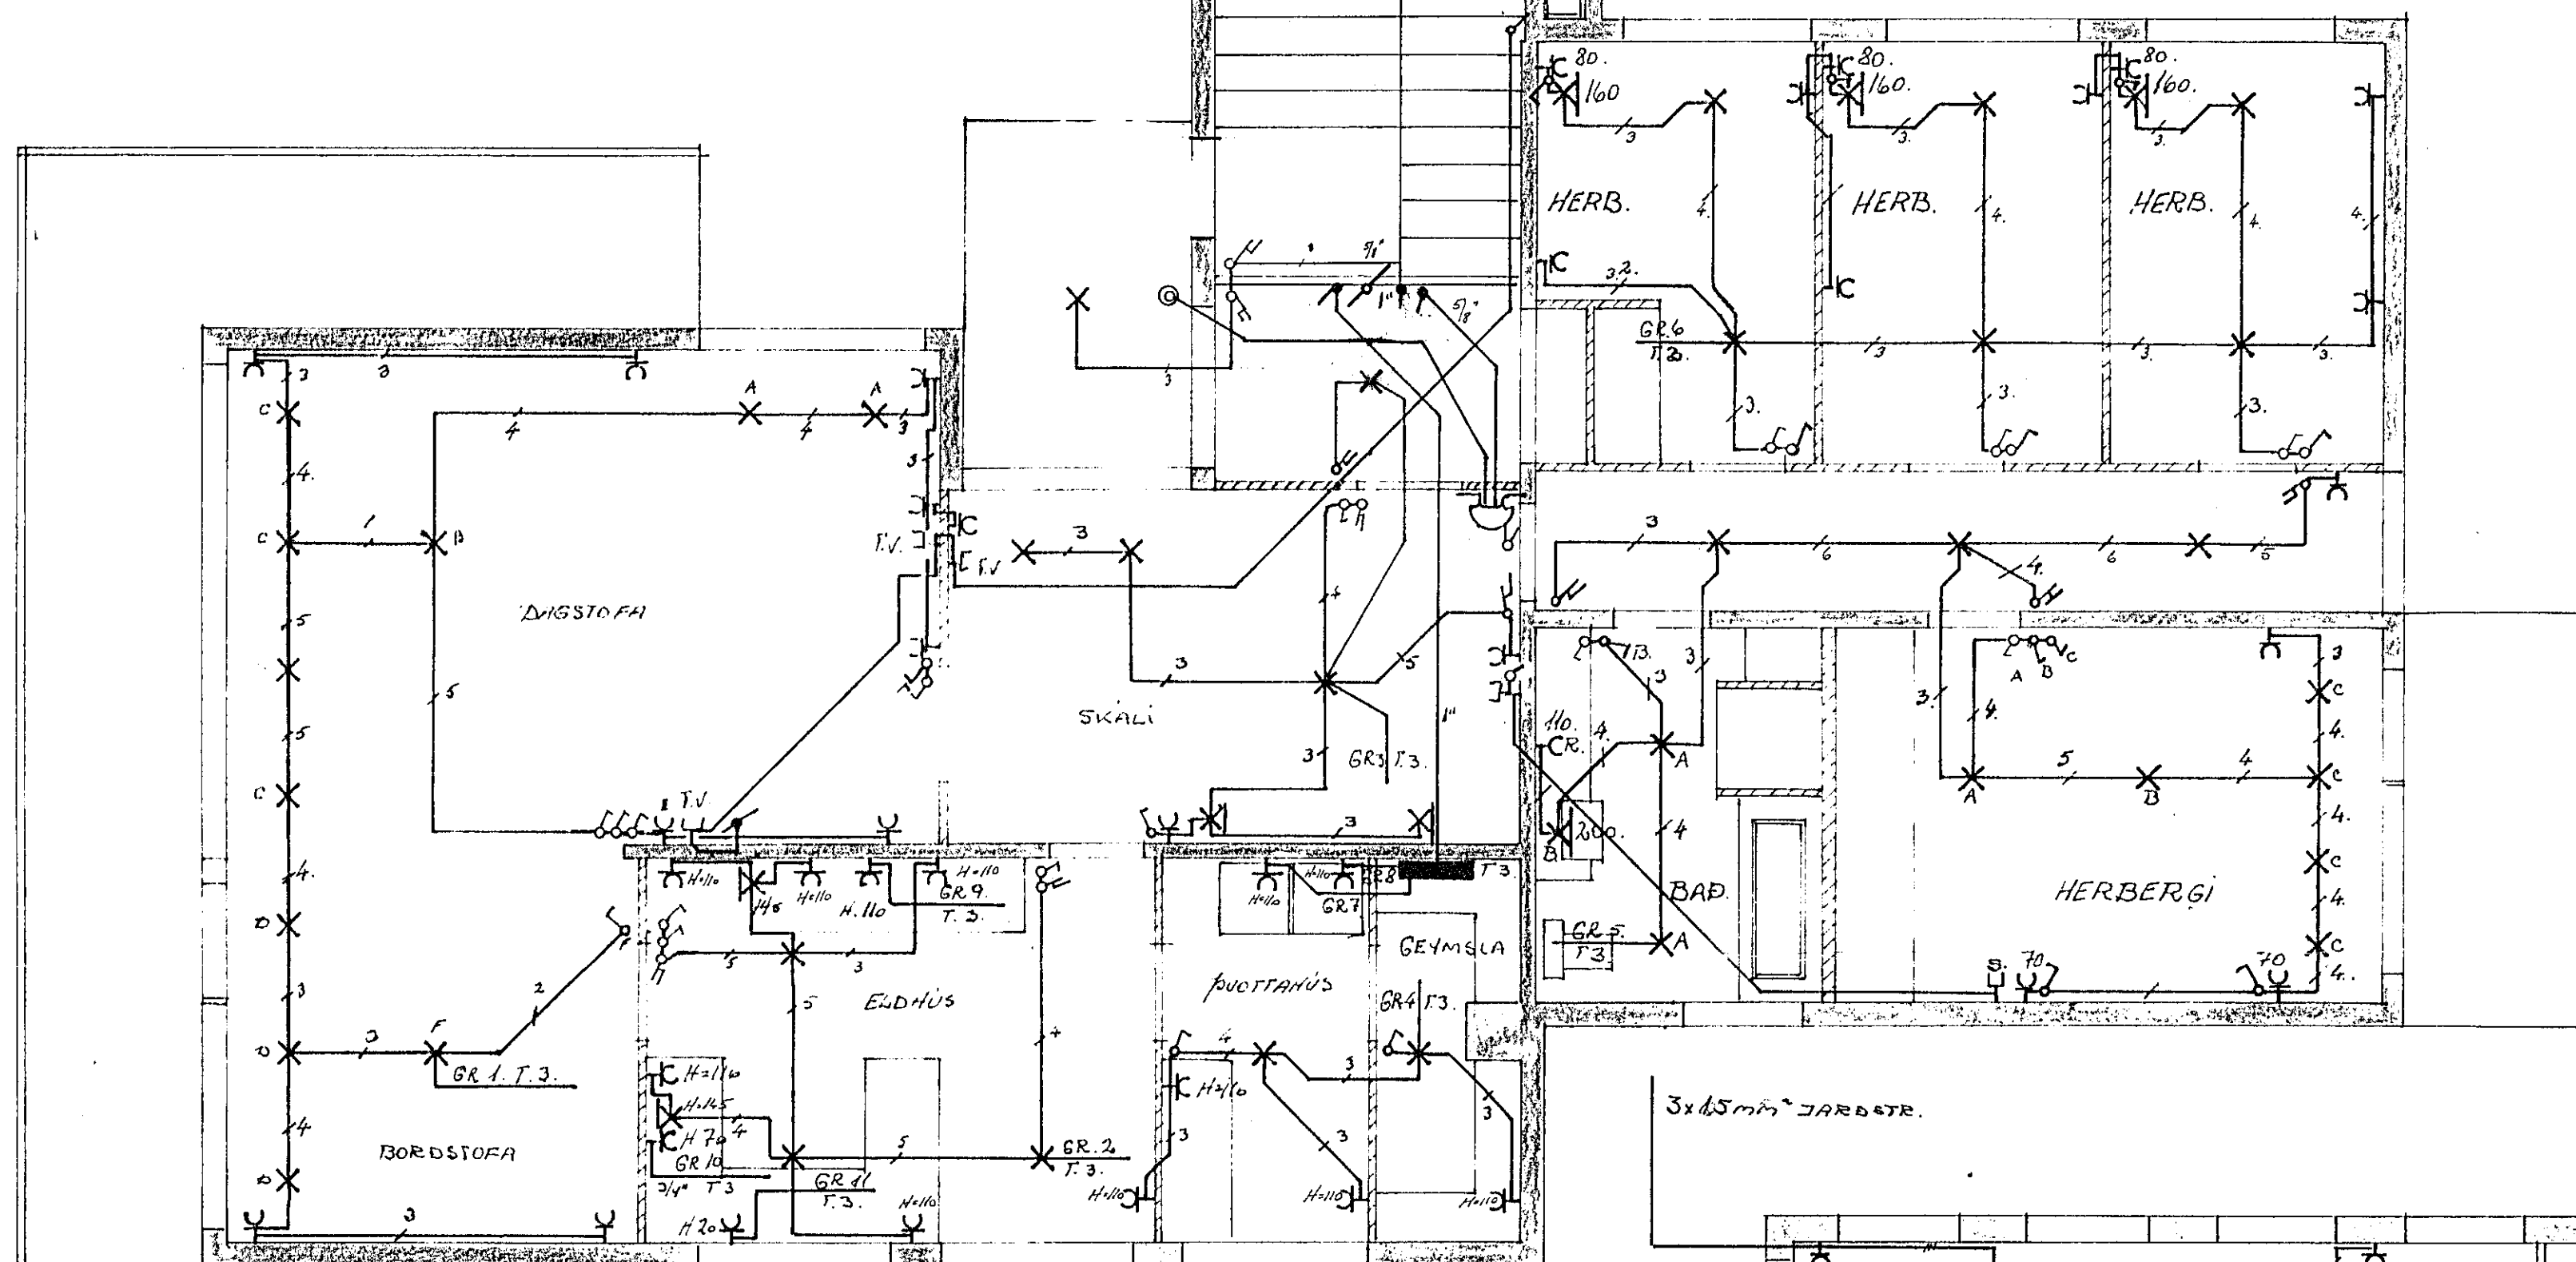


Húsvella nr. 2181 Tölkning nr. 1056
 Samþykkt þ. 25/10 1972
 t.h. RAUFVEITU HAFNARFIJARDAR
Alfreður Jónsson
 Eftirlitmaður tölfræði

Inntök samþykkt 25.10. 1972
 t.h. RAUFVEITU HAFNARFIJARDAR
Alfreður Jónsson

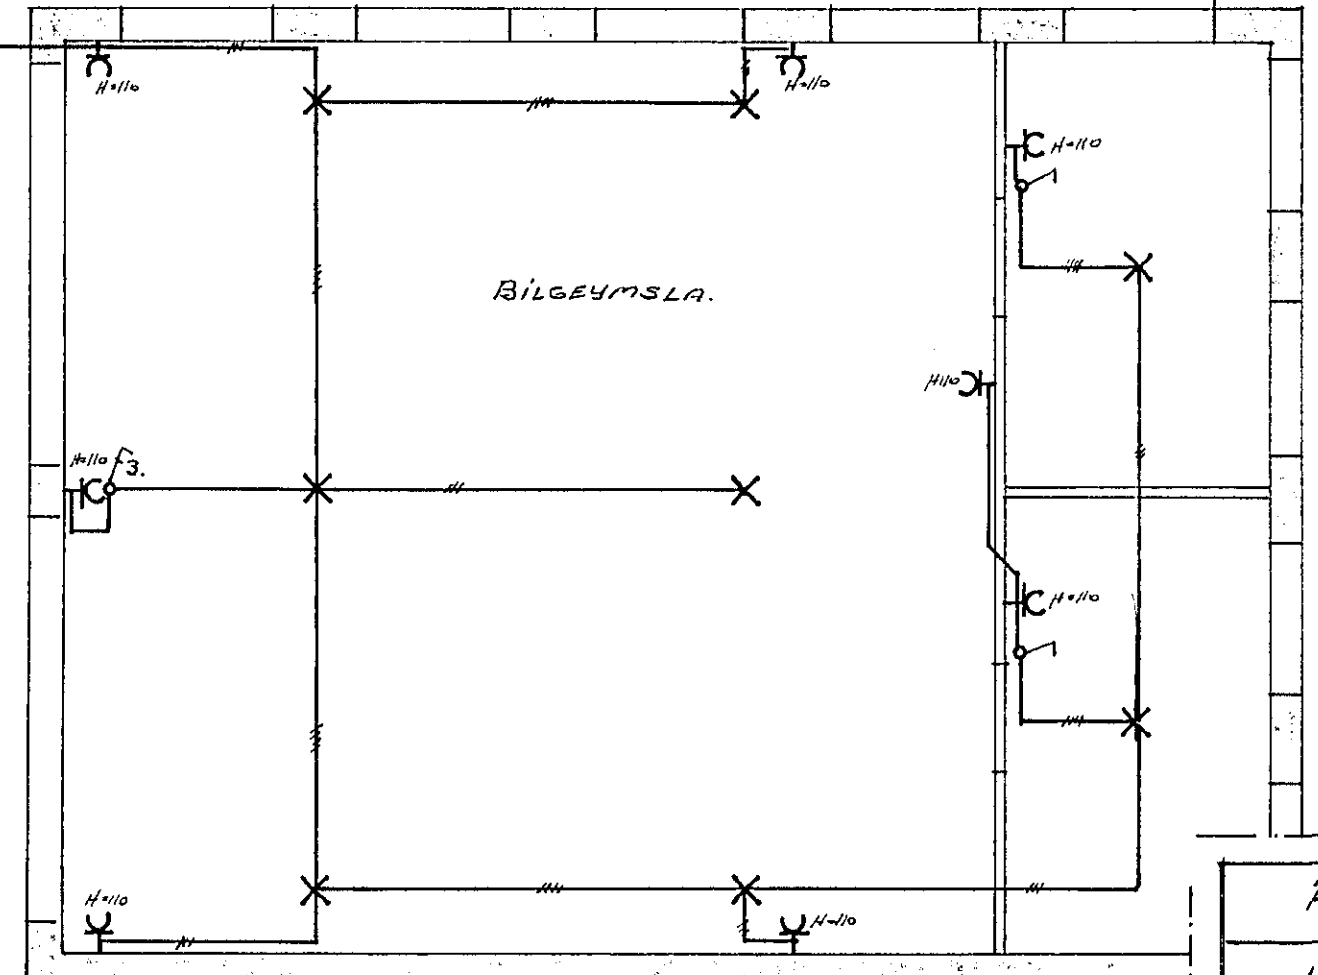

3x1,5mm² JARÐSTR.

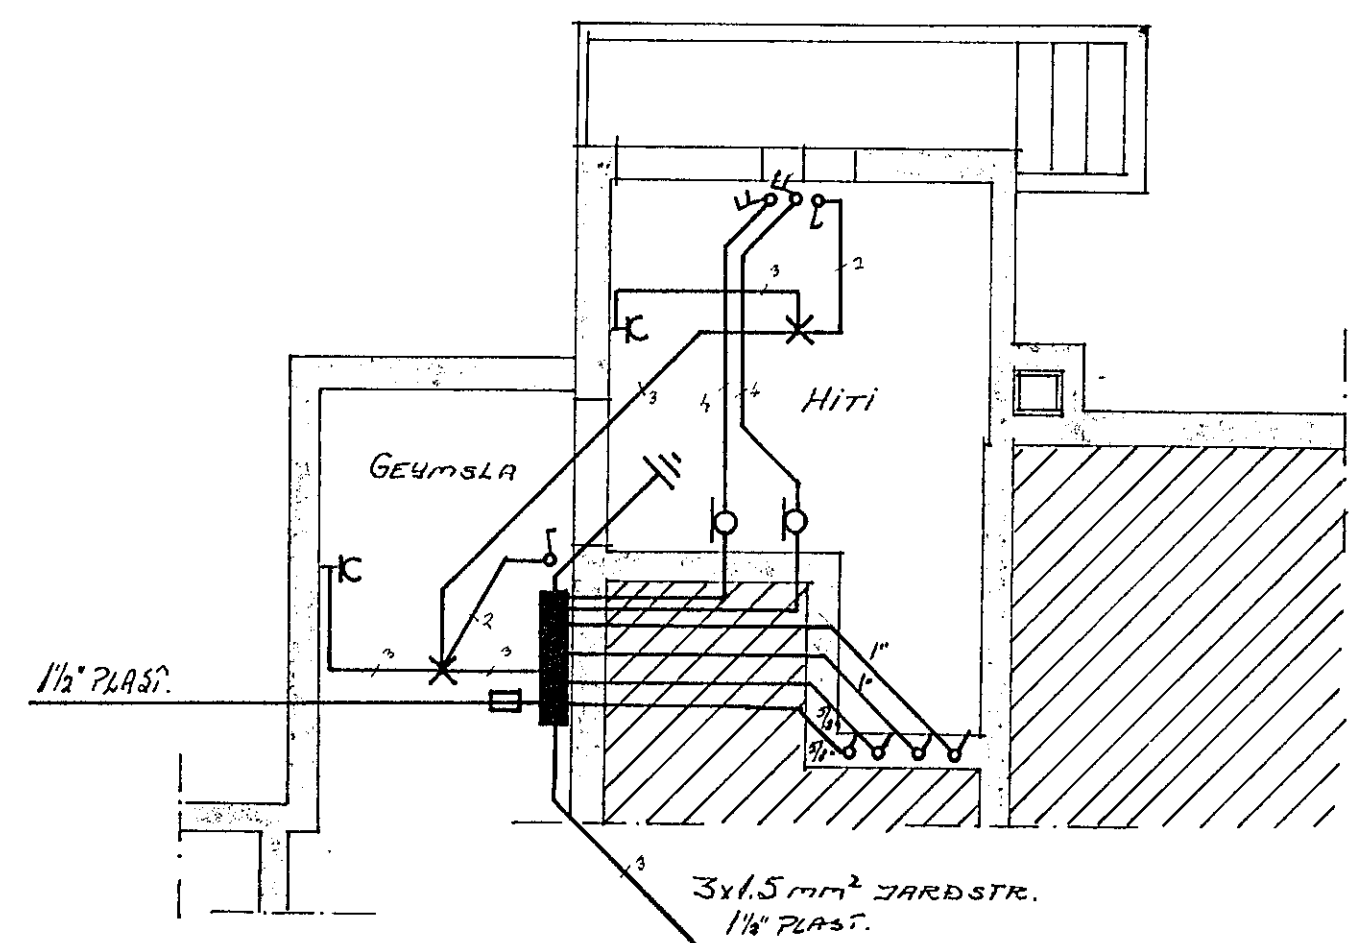

ÁSGRÍMUR JÓNASSON RAUF.	
LAUFVANGUR N°13. HAFNARFIRÐI	
MÁL 1:50	RAUFLAGNIR
BL. 2 AF 3.	1. HÆÐ. V.7.
RAUFIMARZ'71	<i>Ásg. Jónsson</i>