



LYKKJA K10 1/2 20 (26 x 13)



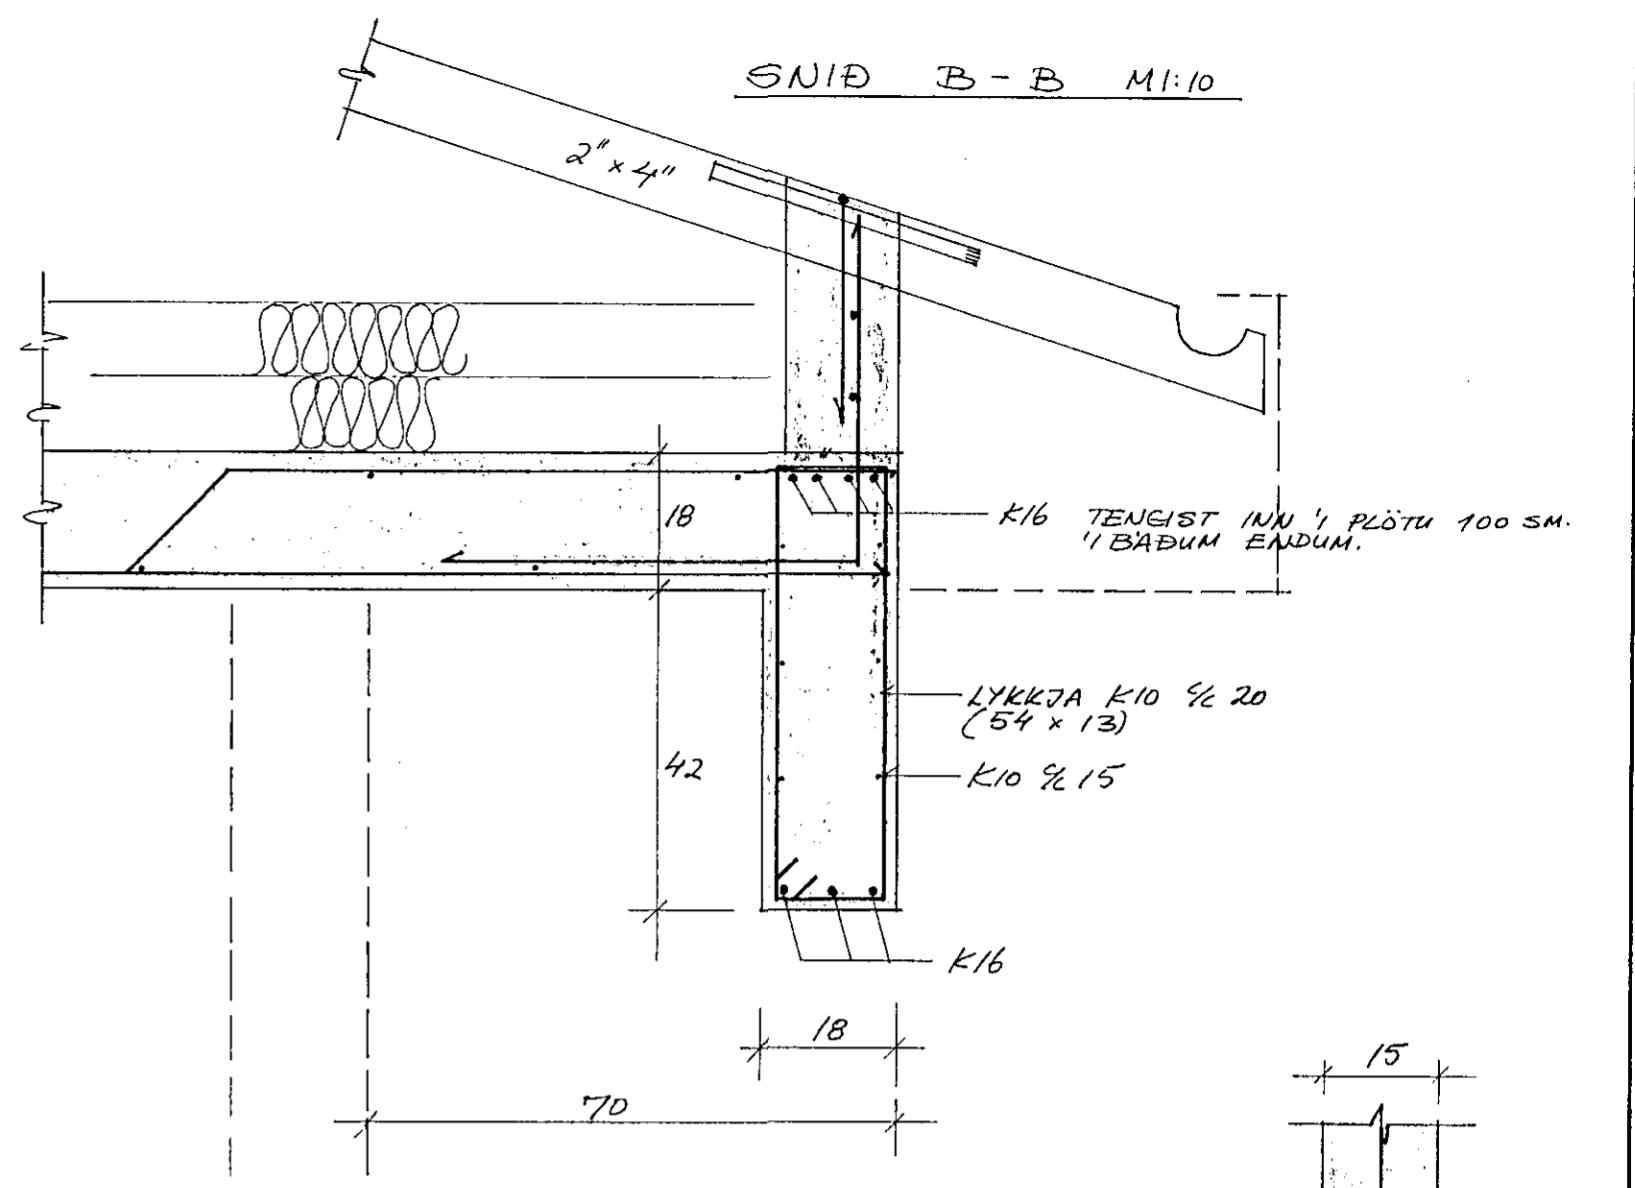


SÉRMYND B M:1:10

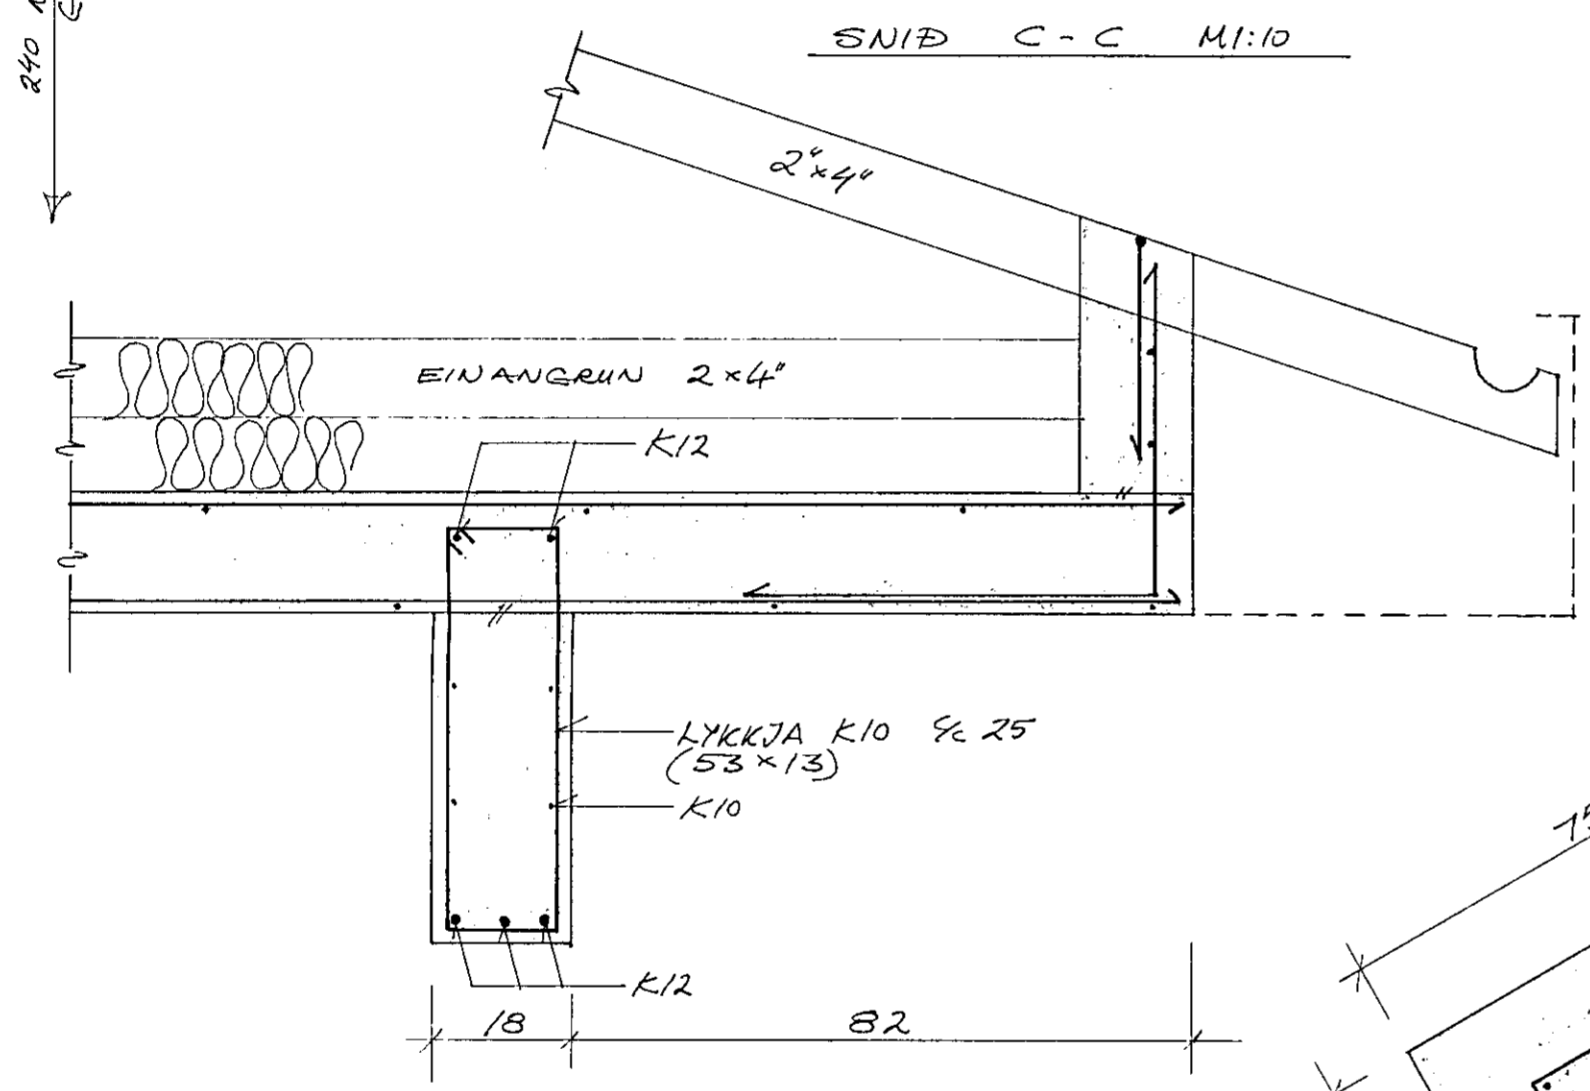


SÉRMYND AF REYKHAF M:1:10



SÉRMYND A M:1:10

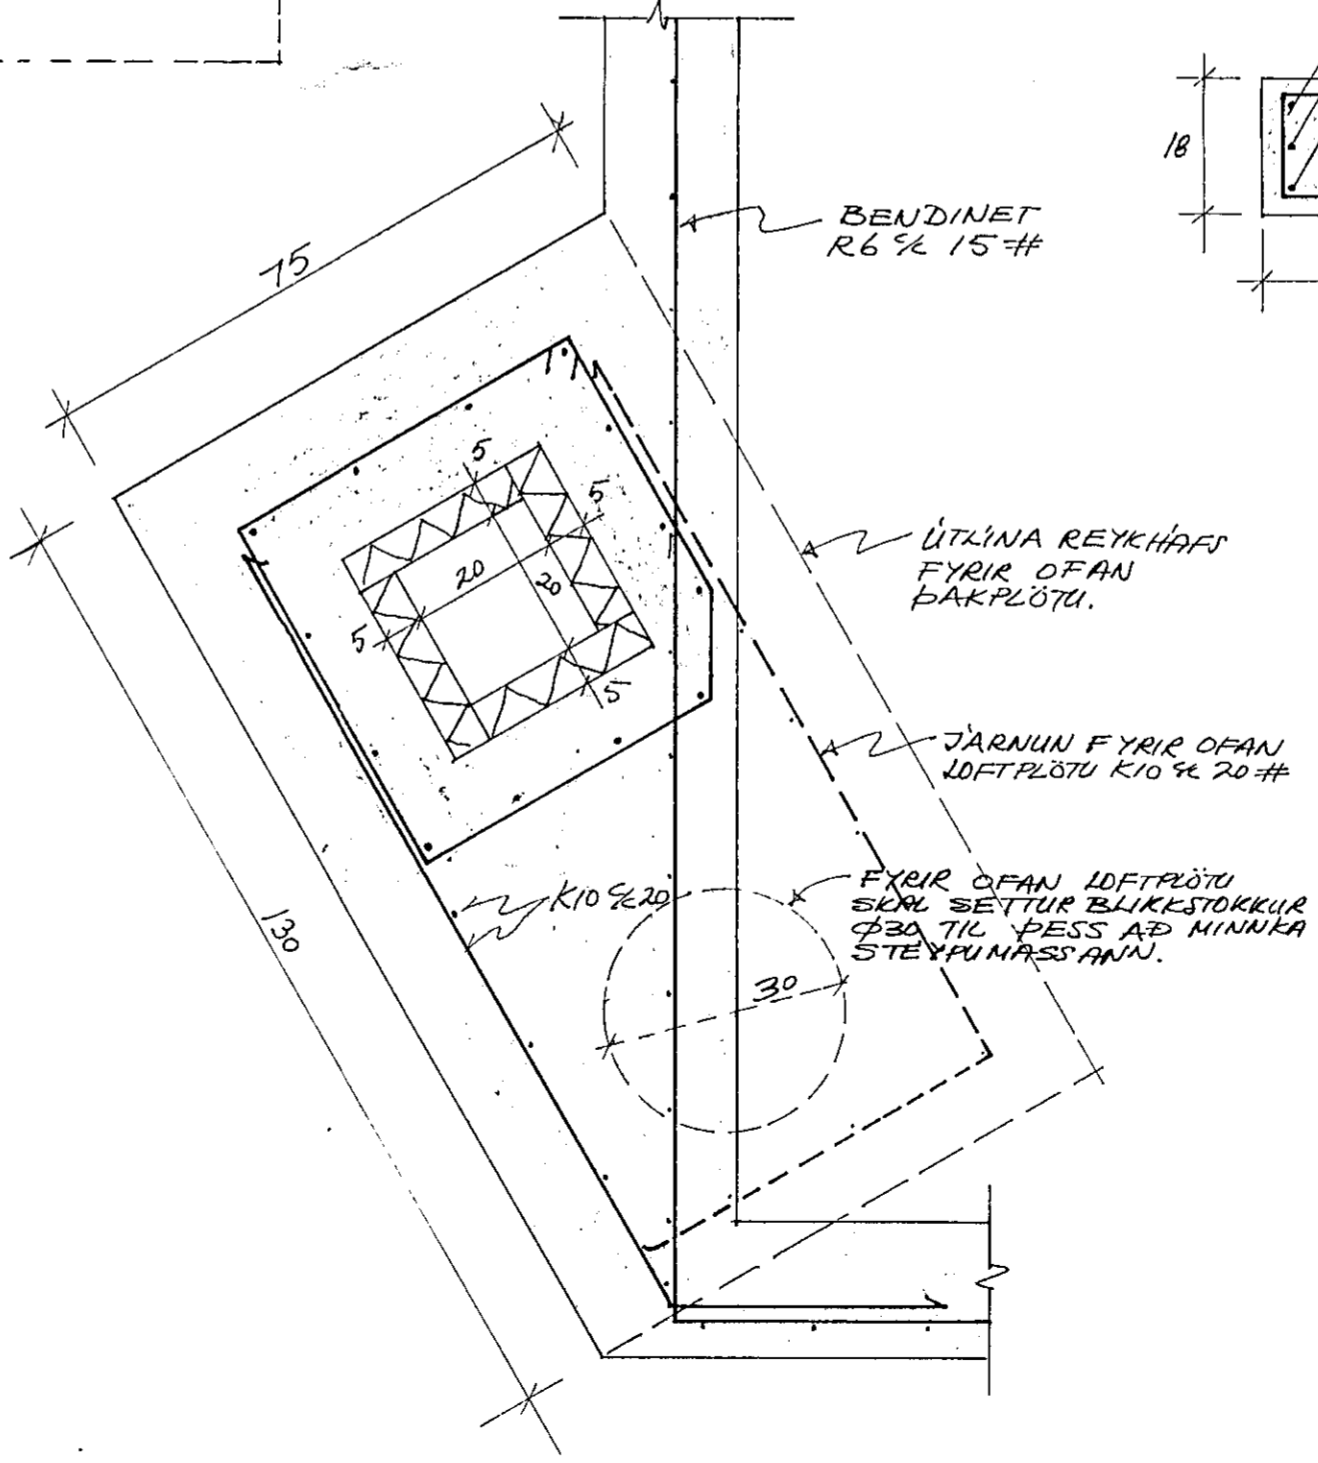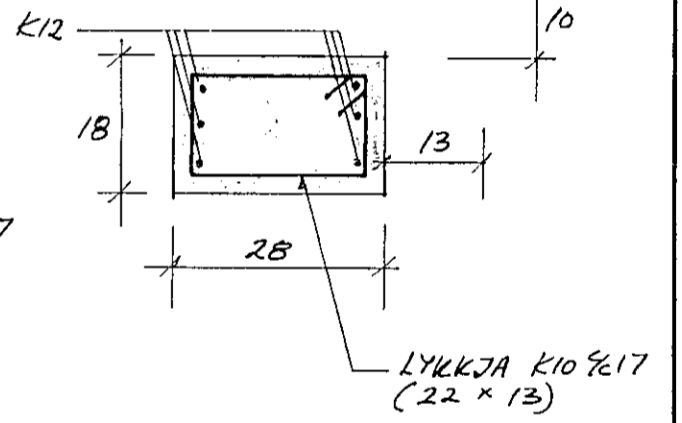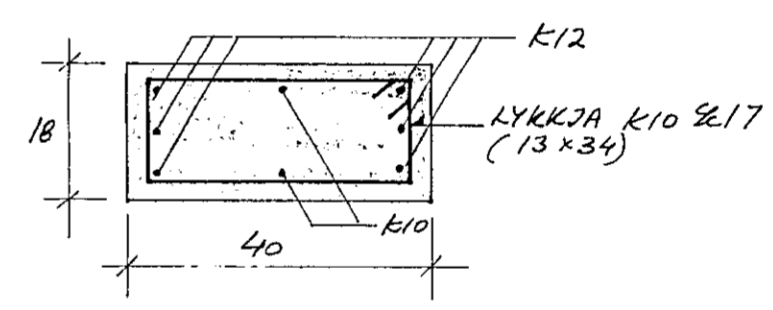

SÉRMYND C M:1:10

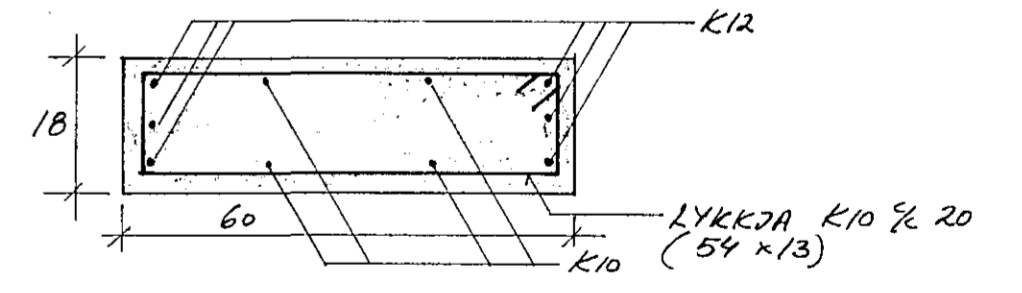

SÉRMYND D M:1:10

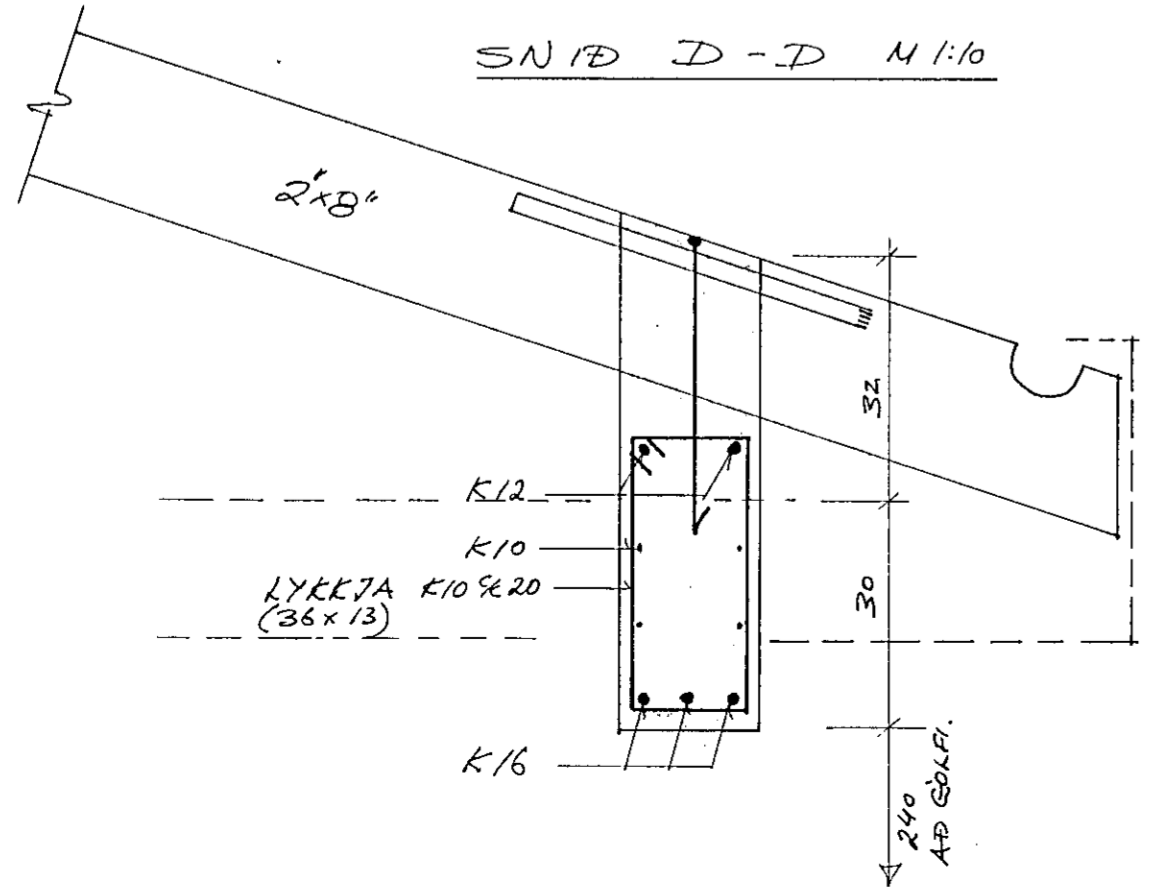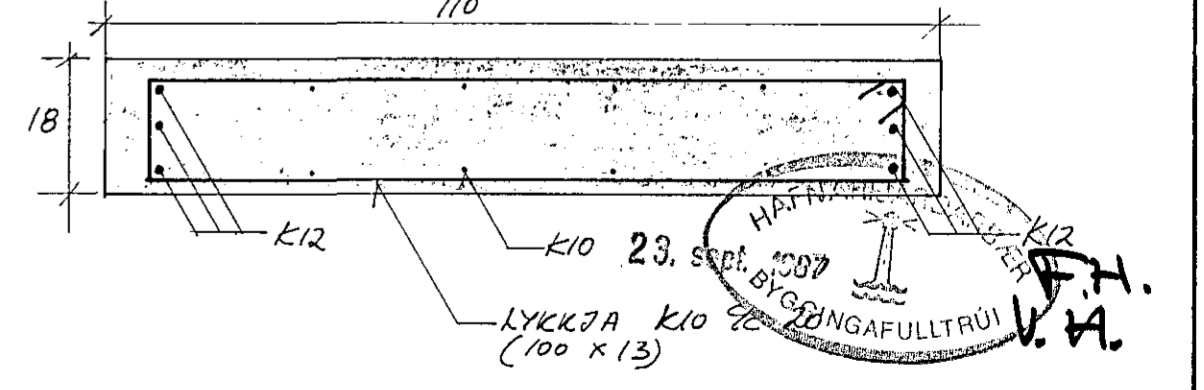

Jón R Sigmundsson tæknifr.

SÍMI 688440
 REYKJAVÍK
 M: 1:10
 HANNAÐ: JRS
 TEIKNAD: JRS.
 DAGS. 17.09'87

LJÓSABERG 28 Haggarf.
 NR.
 SNID OG SÉRMYNDIR 136-B-3

Jón R Sigmundsson