


K10 ½ 200*
Í MIÐJAN VEGG

LÁRÉTT K10 ½ 200
LÖÐRÉTT K10 ½ 250
BENDING KEMUR Í
YTRI BRÚN VEGGJAR.

K10 ½ 200 LÁRÉTT
K10 ½ 250 LÖÐRÉTT
KEMURÍ INNRI BRÚN

STOKKAR (breidd x hæð)
(- " - x dýpt)

- S1- 150 x 130 FRÁRENNSLI / LNNTAK - LAGNA
- S2- 200 x 200 GAT Í VEGG - 1000mm F. NEÐAN EFRI PLÖTU
- S3- 100 x 200 OFNAR / NEYSLUVATN
- S4- 150 x 150 V.S.
- S5- 150 x 100 OFN
- S6- 150 x 100
- S7- 150 RAUF F. GÓLFNIDURFALL
- S8- 150 x 100 OFN
- S9- 150 x 100
- S10- "
- S11- 150 x 150 FRÁRENNSLI UV, EV.
- S12- 100 x 150 GAT / LAGNIR F. OFAN GLUGGA
- S13- "
- S14- 150 x 100
- S15- 150 x 100 HL / 300 FRÁ GÓLFI
- S16- "
- S17- 100 RAUF Í VEGG
- S18- "

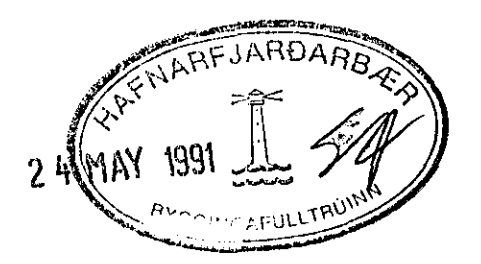

ÖLL MÁL Í mm

DAGS.	BREYTING		GJORT
HANNAÐ T.J.	JÓN BERGSSON DIPL. ING.	VERKFR. VERKFRÆÐIHÖNNUN M.V.F.I. SMÁRAHVAMMI 4, HAFNARF. S. 51974	BLAD 3
TEIKNAD T.J.	SAMÞYKKT	LINDARBERG 34	M=1:50 10
YFIRFARIÐ	VERK 100	PLATA YFIR KJALLARA/SNID Í BITA	DAGS 12/5 '91