



SNID G-G · 1:20

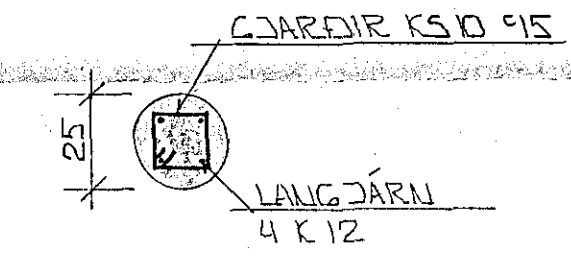

SÚLA S1 · 1:20

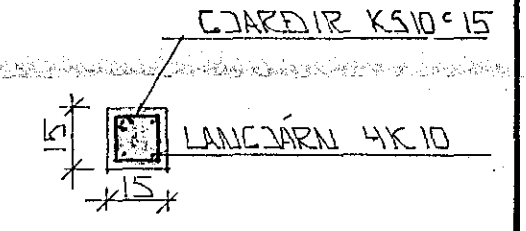


SÚLA S2 · 1:20

SKÝRINGAR

ALMENNAR SKÝRINGAR SJÁ BL. NR. 1-01.

GRUNNMYND · 1:50

STEYPA:
 S > 250
 VS ≤ 0.5
 LOFT ≥ 6 ‰
 SEMENT ≥ 300 KG/M³

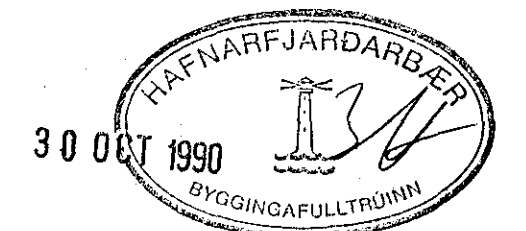

BR.NR.	DAGS	EDLI BREVTINGAR	SIGN.
LINDARBERG 10 HAFNARFIRÐI			DAGS. OCT '90
BENDING VEGGJA JARÐHEDAR			HANNAÐ 9.2.
BENDING PLÖTU YFIR JARÐHED			TEIKNAD GH
MÆLIKV. 1:50 · 1:20			VERK NR. 9043
SIGURÐUR ÞORLEIFSSON TEKNIFRÆÐINGUR F.T.F.I.			BLADNR. 1-04
STRANDGÖTU 11 HAFNARFIRÐI SÍMI 54751/54255			