


GRUNNMYND · 1 : 50

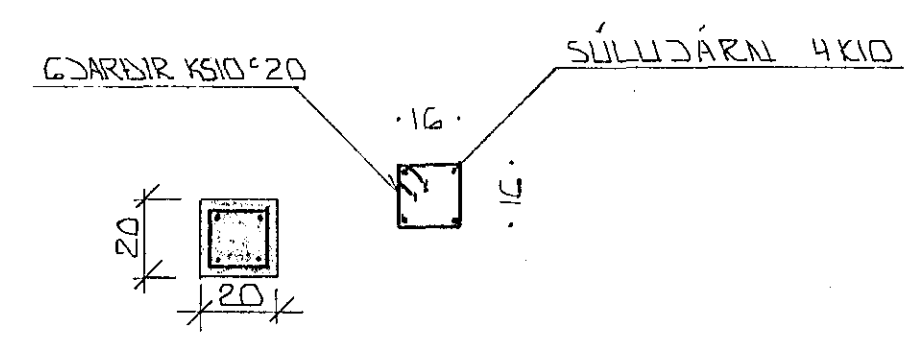


SÚLA S3 · 1 : 20

Í YTRI BRÚN ÚTVEGGA  
KOMI EINFOLD GRIND  
K10° 30 LÖÐRÉTT  
K10° 20 LARÉTT

SKÝRINGAR

ALMENNAR SKÝRINGAR SJA BL. NR 1 - 01

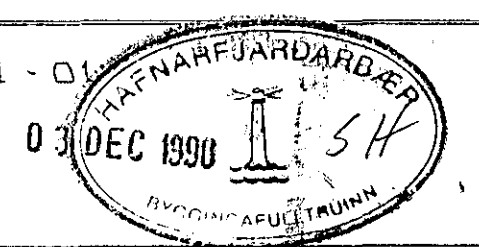

<b>STEYPA:</b>
S > 250
VS ≤ 0.5
LOFT ≥ 6%
SEMENT ≥ 300 KG/M <sup>3</sup>

BR.NR.	DAGS	EDLI BREVTINGAR	SIGN.
LINDARBERG 10 HAFNARFIRÐI			DAGS. NOV. '90
GRUNNMYND - ÞAKVIRKIS - BENDING VEGGJA			HANNAÐ
1 HEDAR			TEIKNAD
MÆLIKV. · 1 : 50			VERK NR. 9043
SIGURÐUR ÞORLEIFSSON TEKNIFRÆÐINGUR F.T.T.I.			BLAD NR. 1-05
STRANDGÖTU 11 HAFNARFIRÐI SÍMI 54751/54755			