



SÚLA S1 1:20

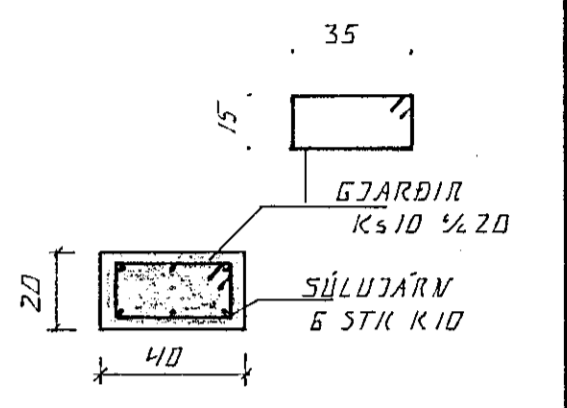

SÚLA 2 1:20

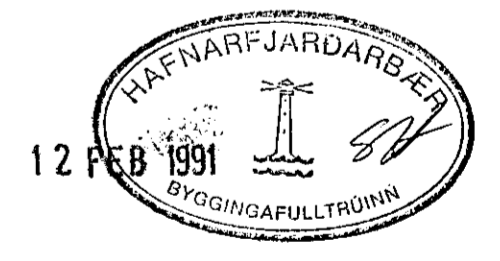

GRUNNMUND 1:50

BR.NR.	DAGS	EDLI	BREYTINGAR	SIGN.
LINDARBERG 12 HAFNARFIRDI				DAGS DES. 90
GRUNNMUND - ÞAKVIKIS				HANNAÐ 4.21.
MÆLIKV. 1:50				TEIKNAD 4.21.
SIGURÐUR ÞORLEIFSSON				VERK NR. 9044
STRANDGÖTU 11 HAFNARFIRDI SÍMI 54751/54255				BLAD NR. 1-05