


GRUNNMÝND 1:50


STEYPA:
 S > 250
 VS ≤ 0.5
 LOFT ≥ 6%
 SEMENT ≥ 300 KG/M³

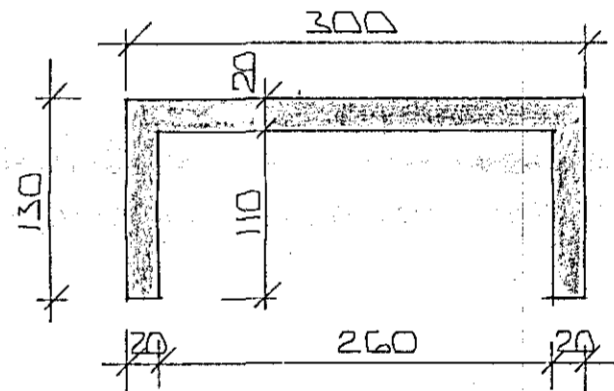

SORP 1:50

SKÝRINGAR

ALMENNAR SKÝRINGAR SJÁ ÍSL. NR. 1-01.

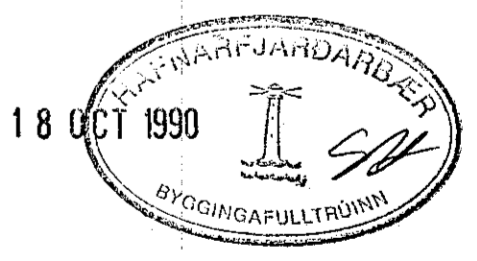

BR.NR.	DAGS	EDLI BREYTINGAR	SIGN.
LINDARBERG 12 HAFNARFIRÐI			DAGS. OKT '90
UNDIRSTÖÐUR - MÁLTEKNI			HANNAS
MÆLIKV. 1:50			TEIKNAD. GH
SIGURÐUR ÞORLEIFSSON TEKNIFRÆÐINGUR F.T.F.I.			VERK NR. 9044
STRANDGÖTU 11 HAFNARFIRÐI SÍMI 54751/54255			BLAD NR. 1-02