



SNID R, 1:10

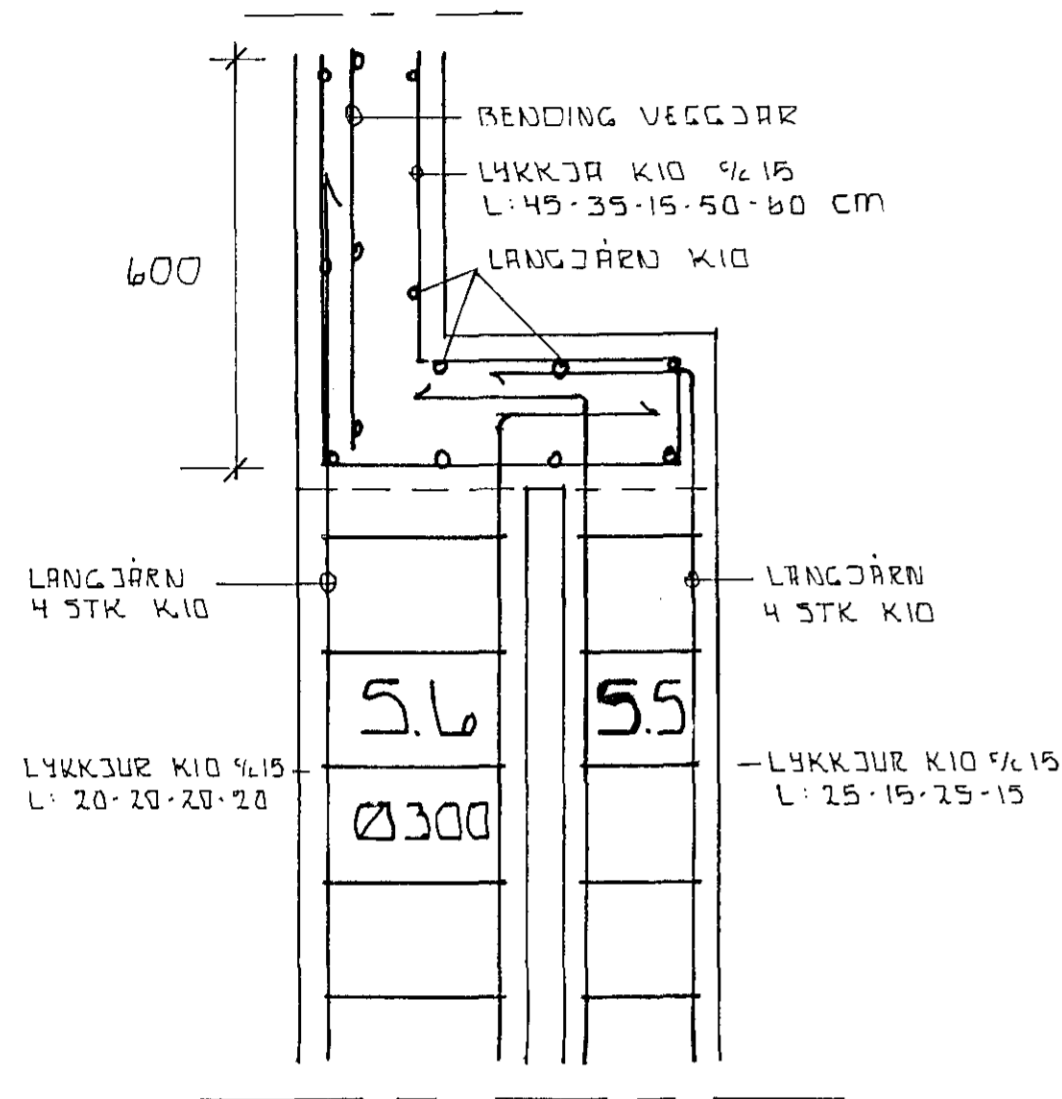


BITI B1 \ B4, 1:10  
B6 \ B7

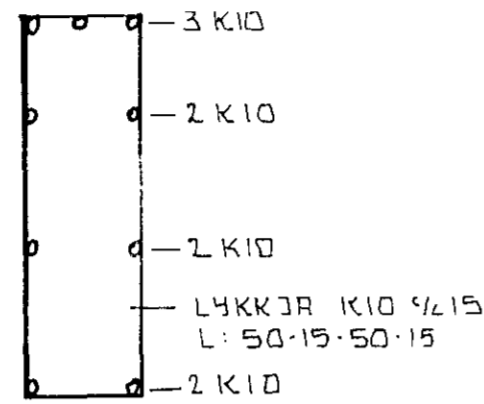


B1 : L 220 CM  
B4 : L 450 CM  
B6 : L 130 CM  
B7 : L 400 CM

BITI B2 \ B3, 1:10

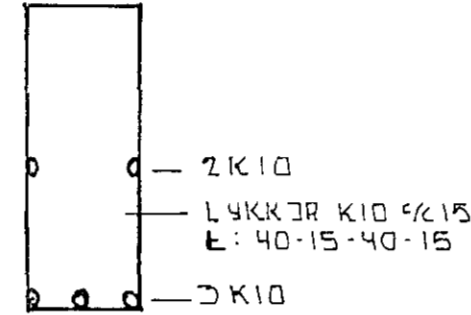


B2 : L 455 CM  
B3 : L 355 CM

BITI B5, 1:10

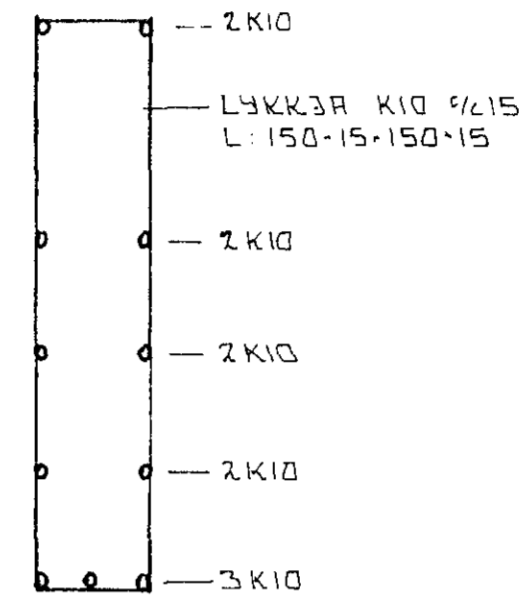

B5 : L 340 CM

TENGJARN, 1:10

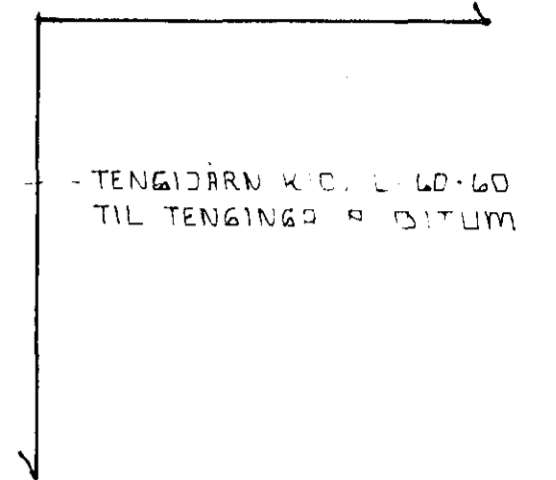


BITAR

B1 - B2 B1  
B1 - B3 - B1  
B6 - B7


SKULU VERA HEILIR FYRIR HORN

BITI B8, 1:10

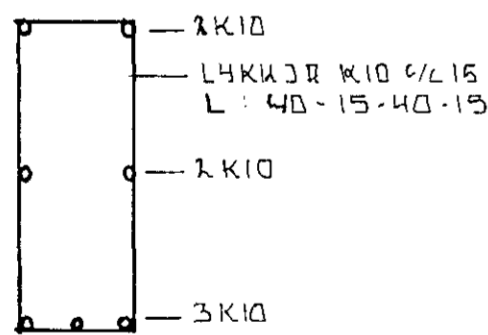


B8 : L 230 CM


SÚLA S1, 1:10

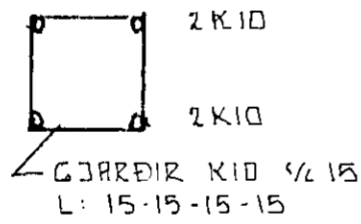


SÚLA S2, 1:10

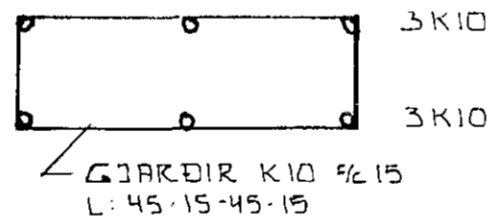


SÚLA S3, 1:10

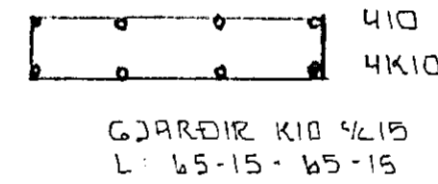

SÚLA S4, 1:10

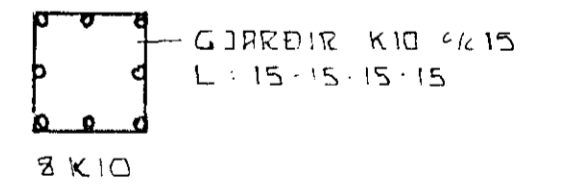

26 NOV 1991

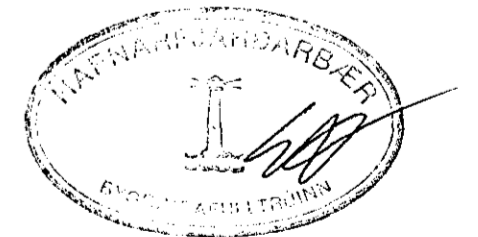

LINDARBERG 4	
VEGGIR HOKOMUH. - SNIED	
ÞÓR GÍSLASON BYGGINGATEKNIFRÁÐINGUR Háallagata 37, 220 RE. s.652451	NR. 1.07 NOV 1991 <i>Þór Gíslason</i>