




SNID R-A  
1:20

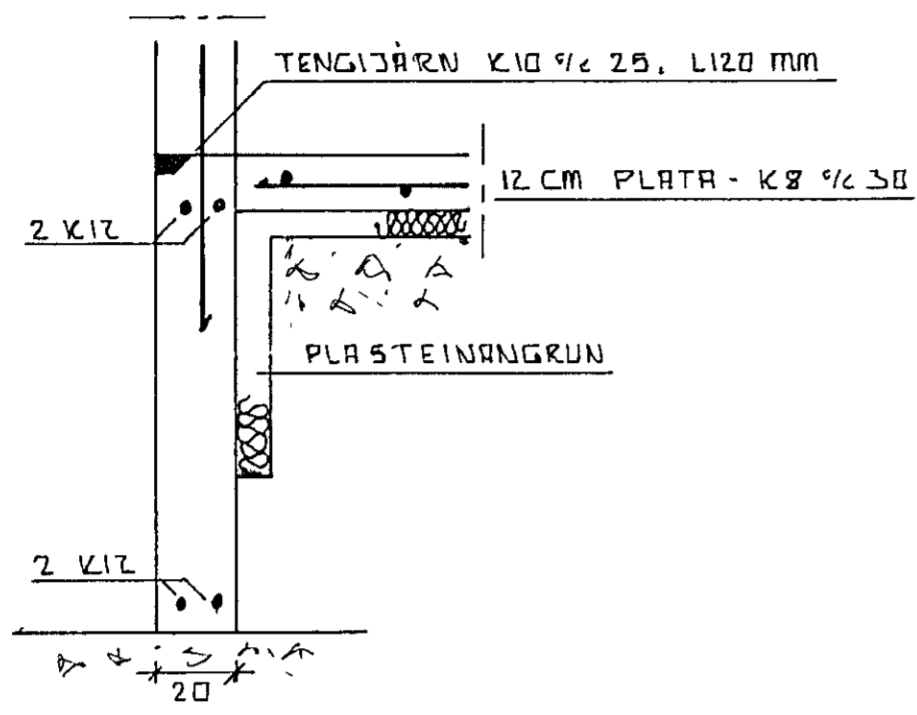


SNID B-B  
1:20

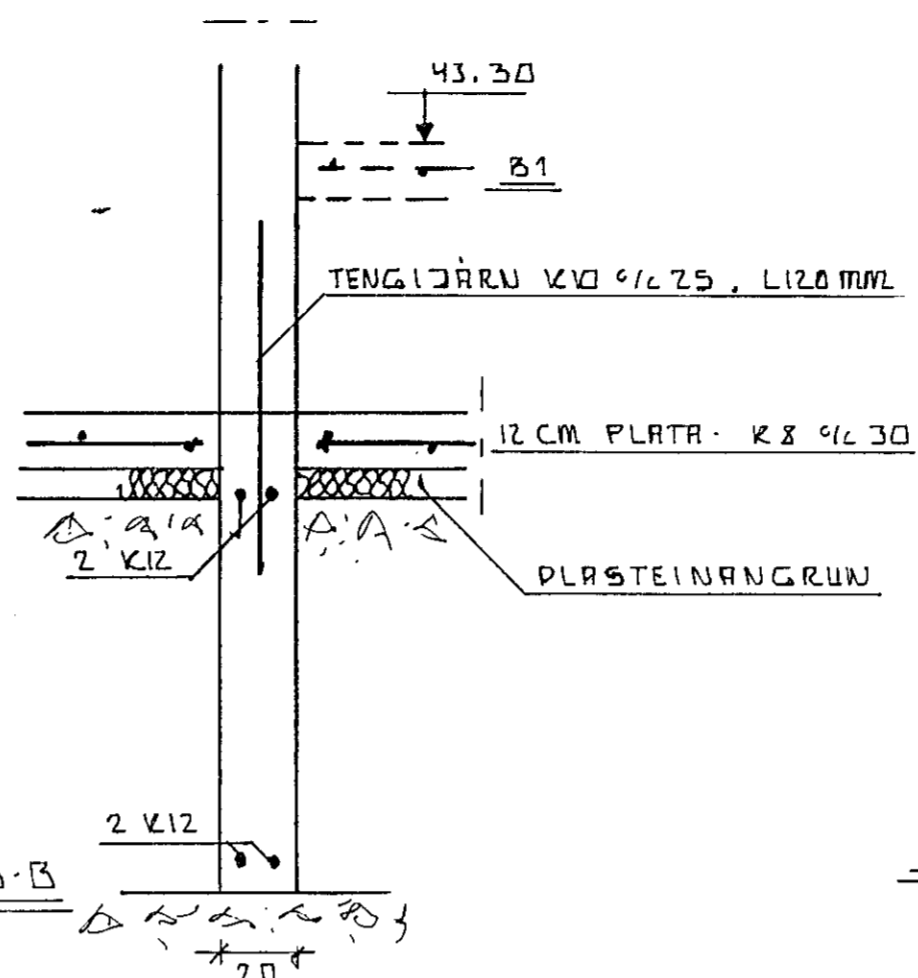


SNID D-D  
1:20

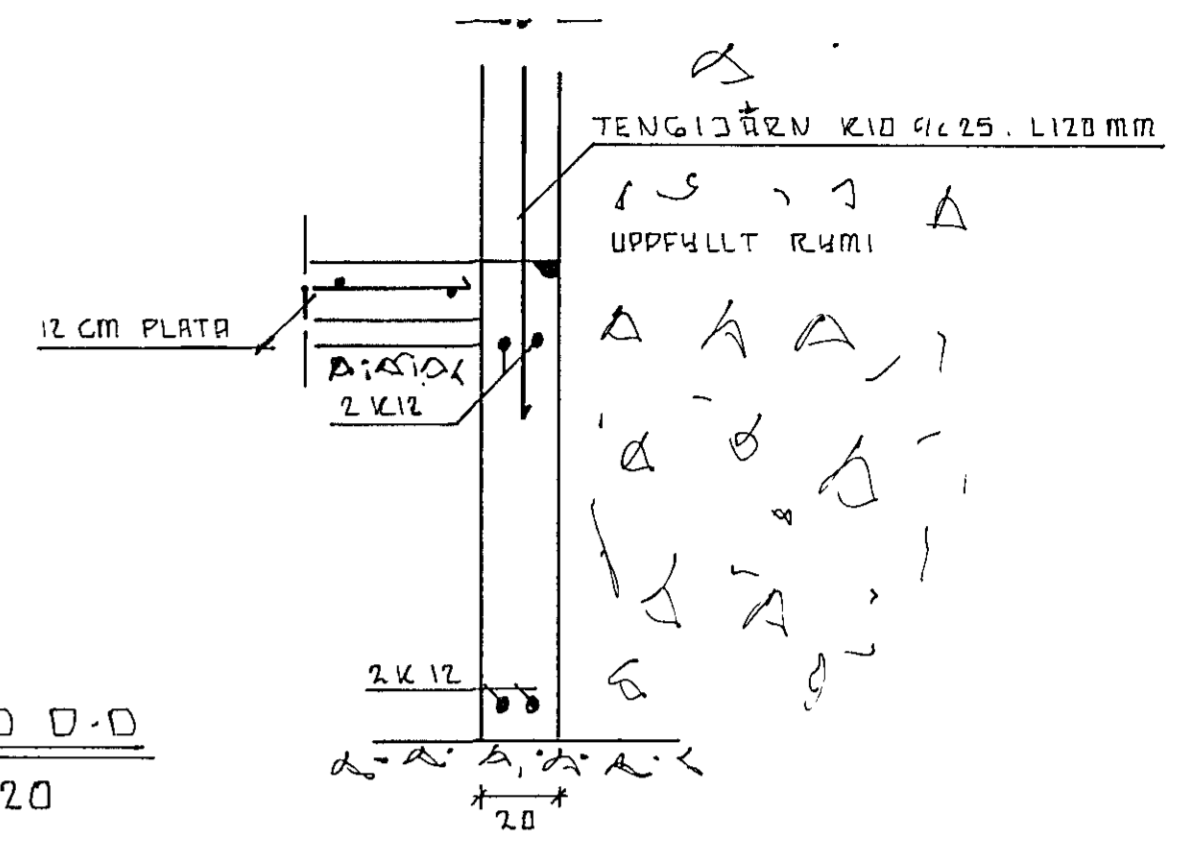


SNID C-C  
1:20

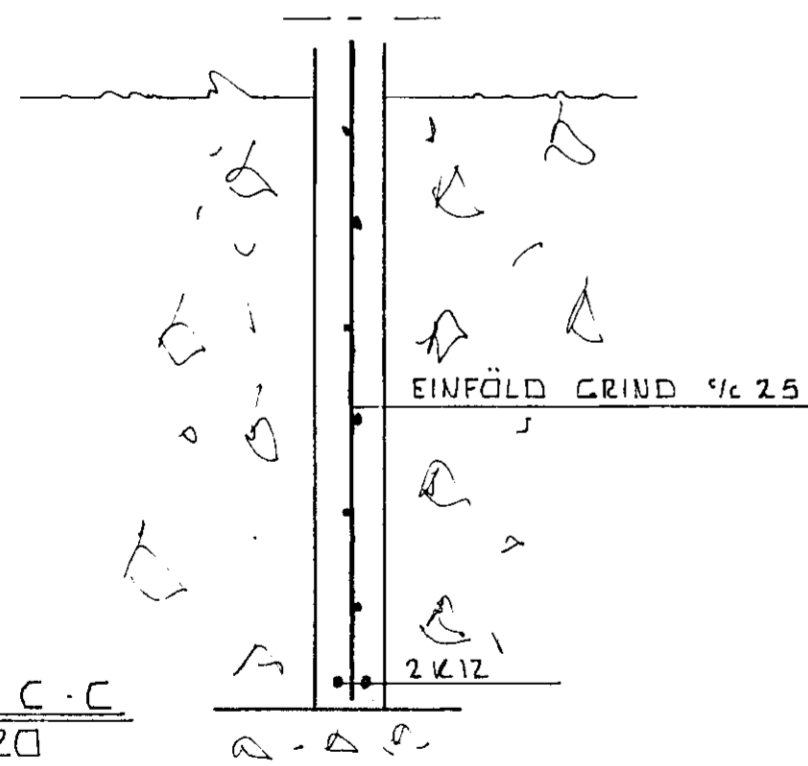


SNID 51  
1:20

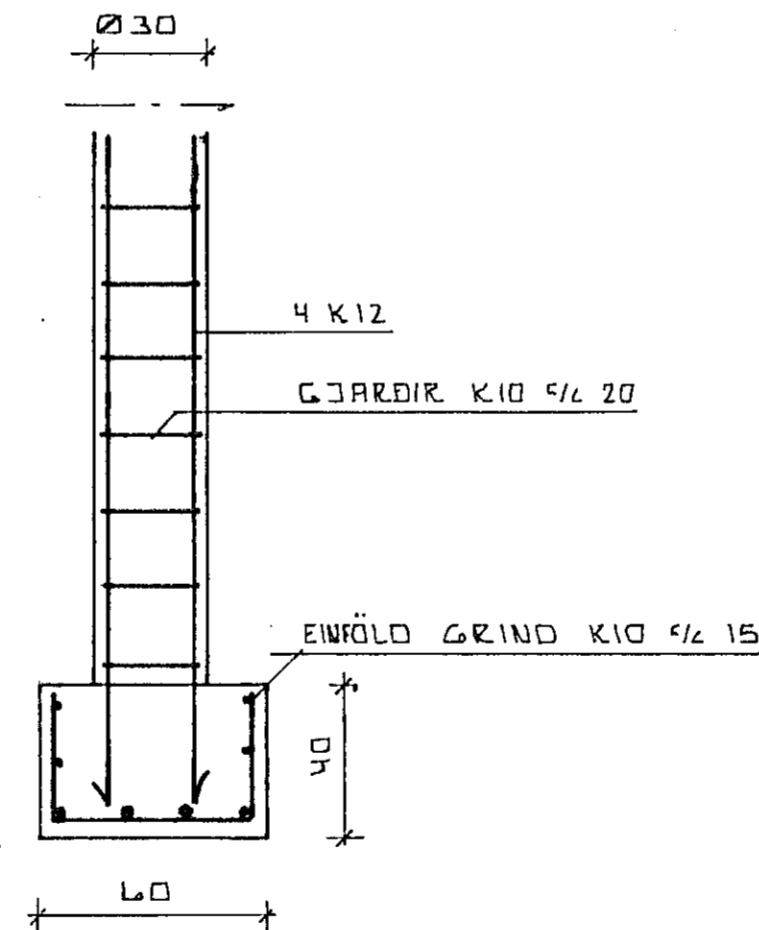

SNID 52  
1:20

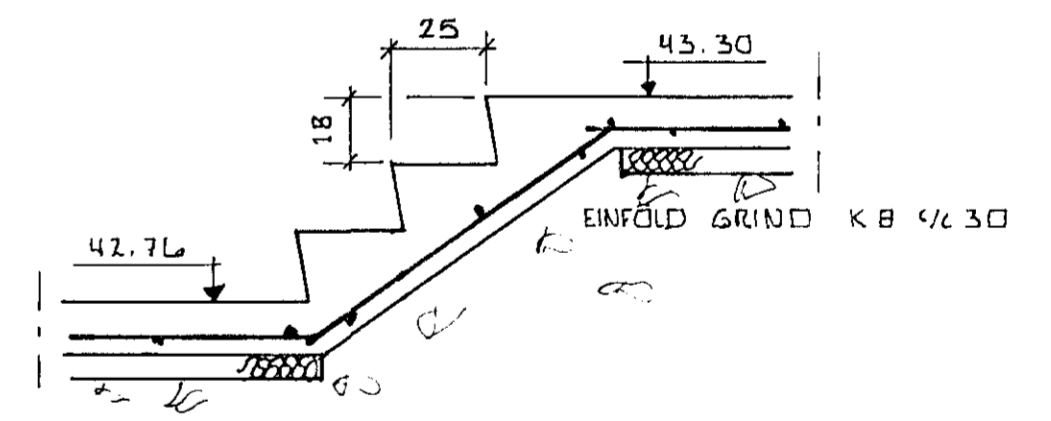

SKÝRINGAR SJÁ NR. 1.01.

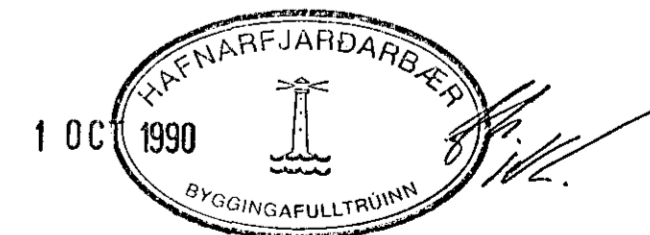

LINDARBERG 4		
UNDIRSTÖÐUR SNID		
ÞÓR GÍSLASON BYGGINGATEKNIFRÆÐINGUR Háallabraut 37, 220 HE. s.652451	NR 1.03 MKV. 1:20	SEPT 1990 Þór Gíslason