

8 7 6 5 4 3 2 1

F

E

D

C

B

A

F



E

D

C

B

A

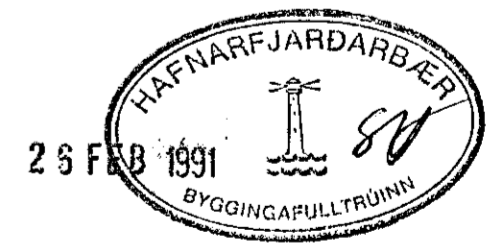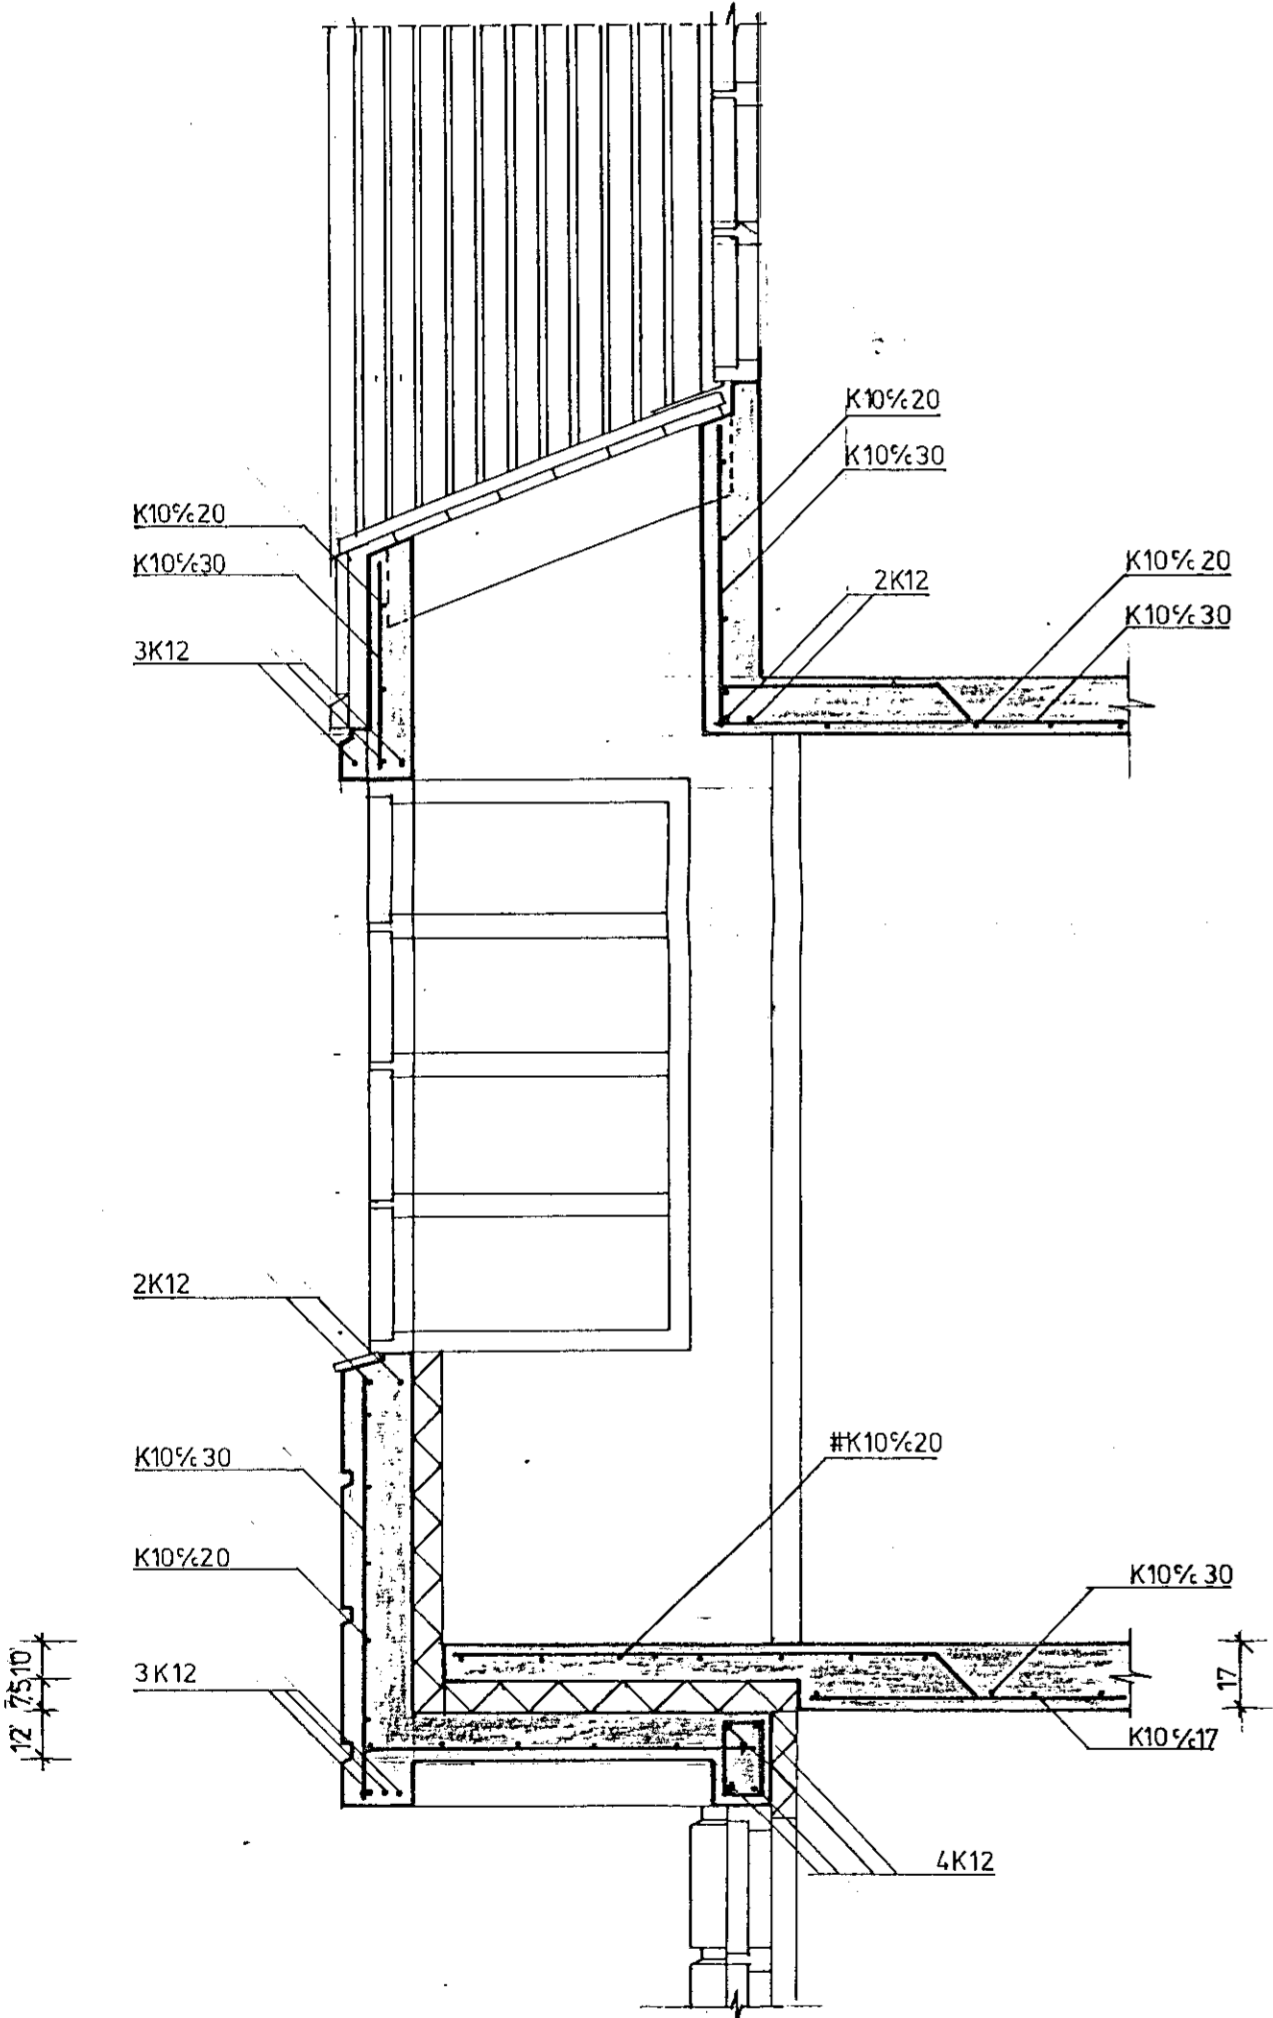

H
6 | 1
SNID
M 1:20

LINDARBERG 6, HAFNARFIRDI
JÄRNBENT STEINSTEYPA.
SNID H

DAGS FEB 1991 MK. 1:20 BLAD 6
Kristinn Baldursson Ástúni 12 Kóp. FT.EI. KNT. 100454-4599

8 7 6 5 4 3 2 1