


8 7 6 5 4 3 2 1


F  
E  
D  
C  
B  
A

F  
E  
D  
C  
B  
A

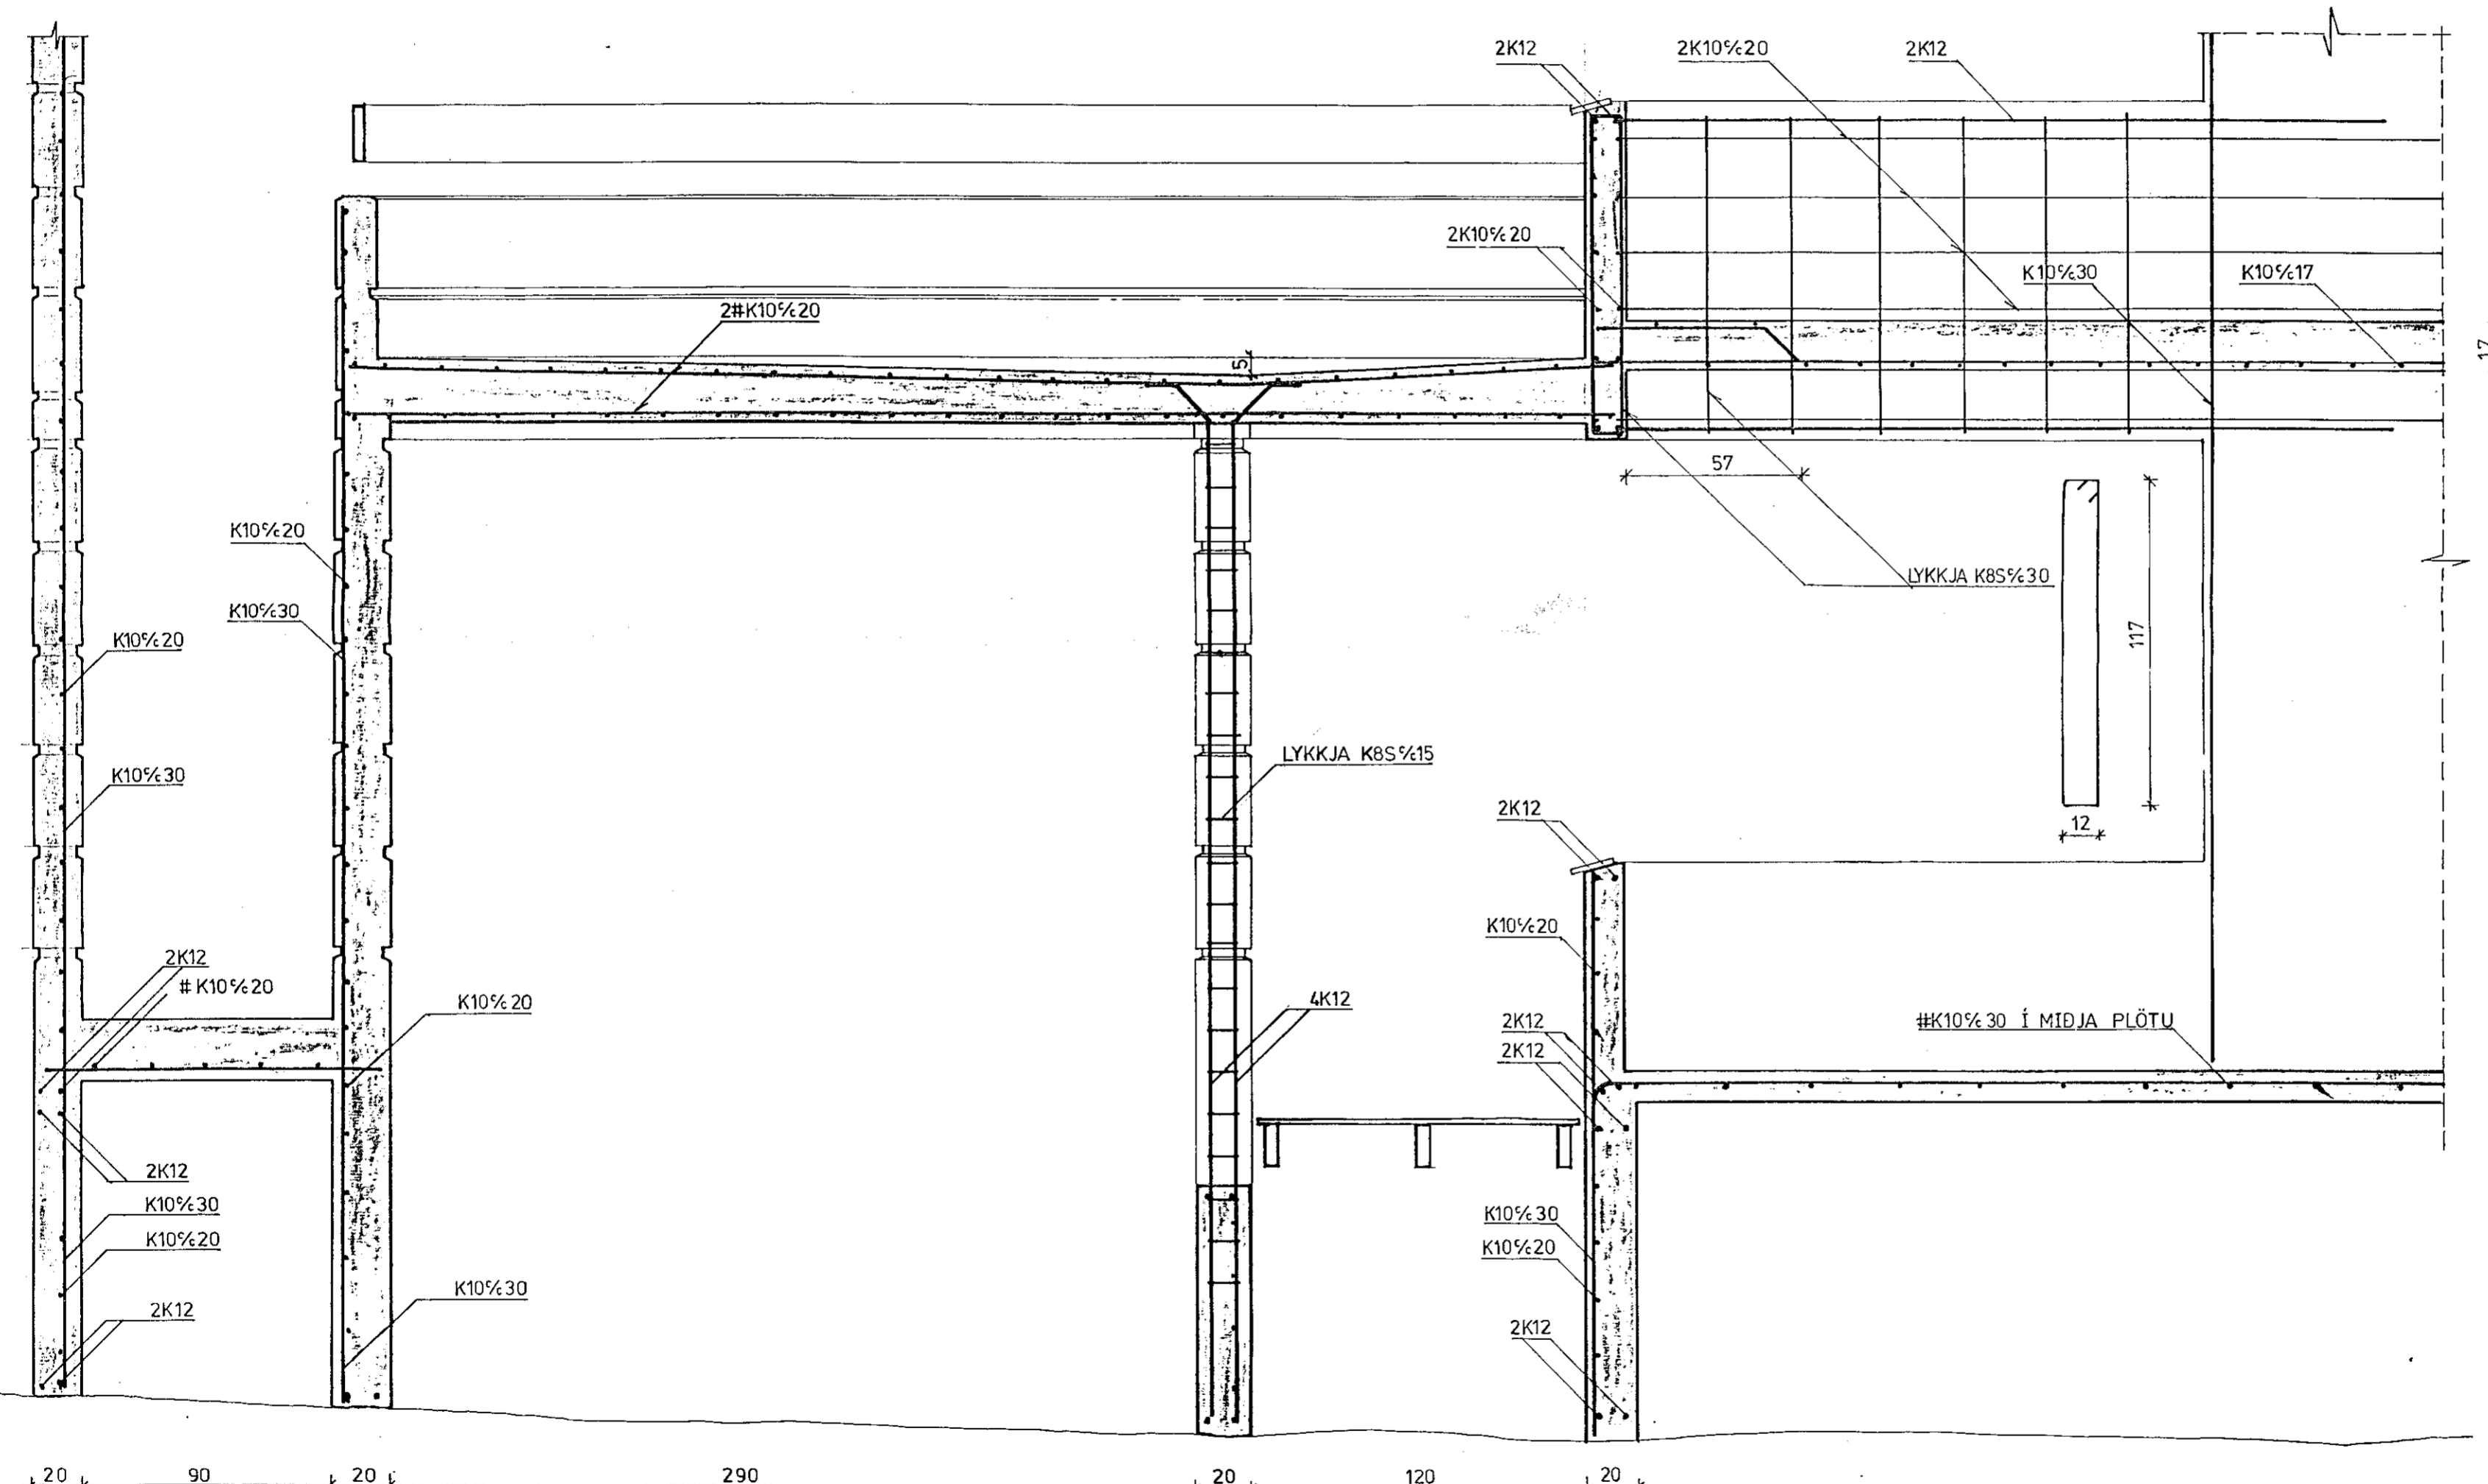

20 90 20 290 20 120 20

C  
3 1  
SNID  
M 1:20

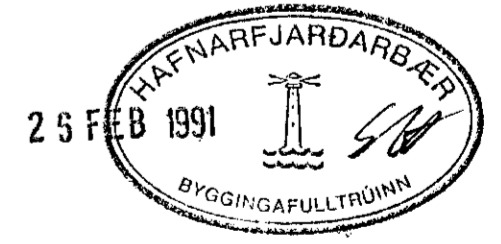

LINDARBERG 6, HAFNARFIRÐI  
JÄRNBENT STEINSTEYPA  
SNID C

DAGS. FEB 1991 MK 1:20 BLAÐ 3  
Kristinn Baldursson Ástúni 12 Kóp. F.T.EI. KNT. 100454-4599

8 7 6 5 4 3 2 1