




SNID A-A M 1:20

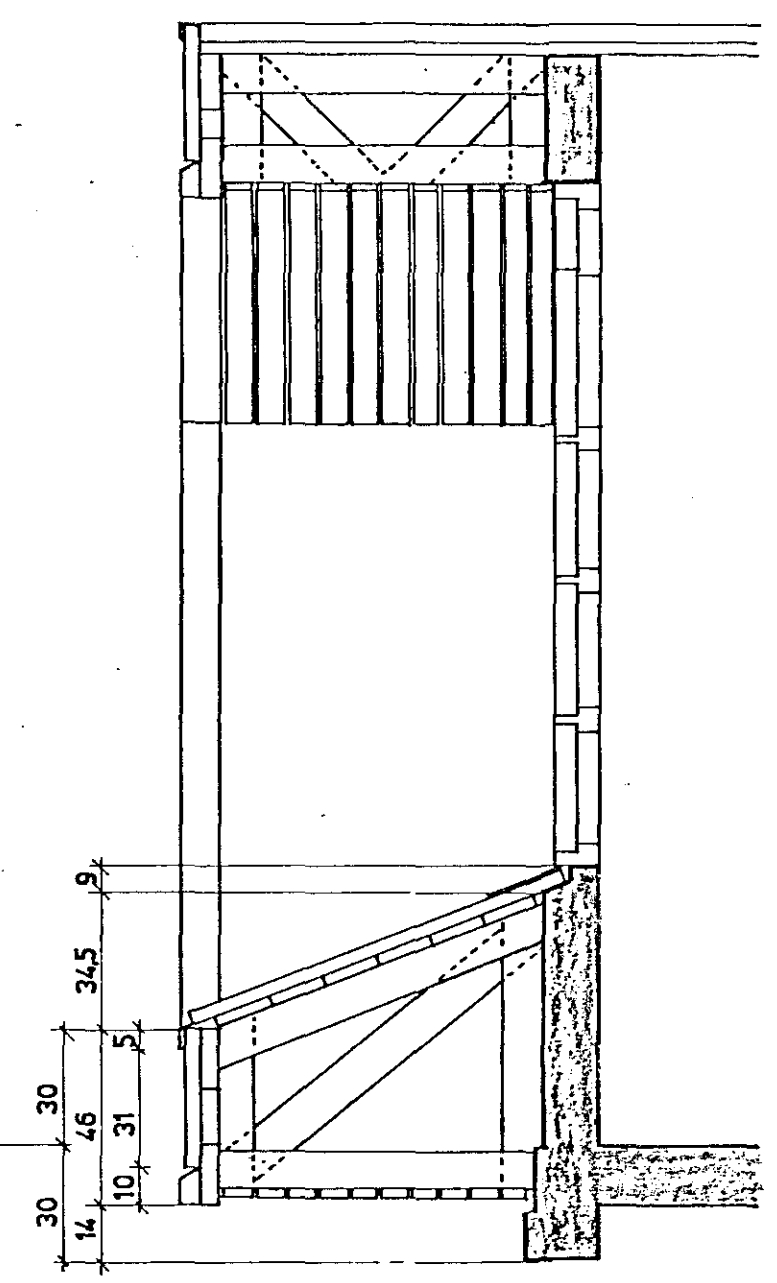

SNID a-a M 1:20

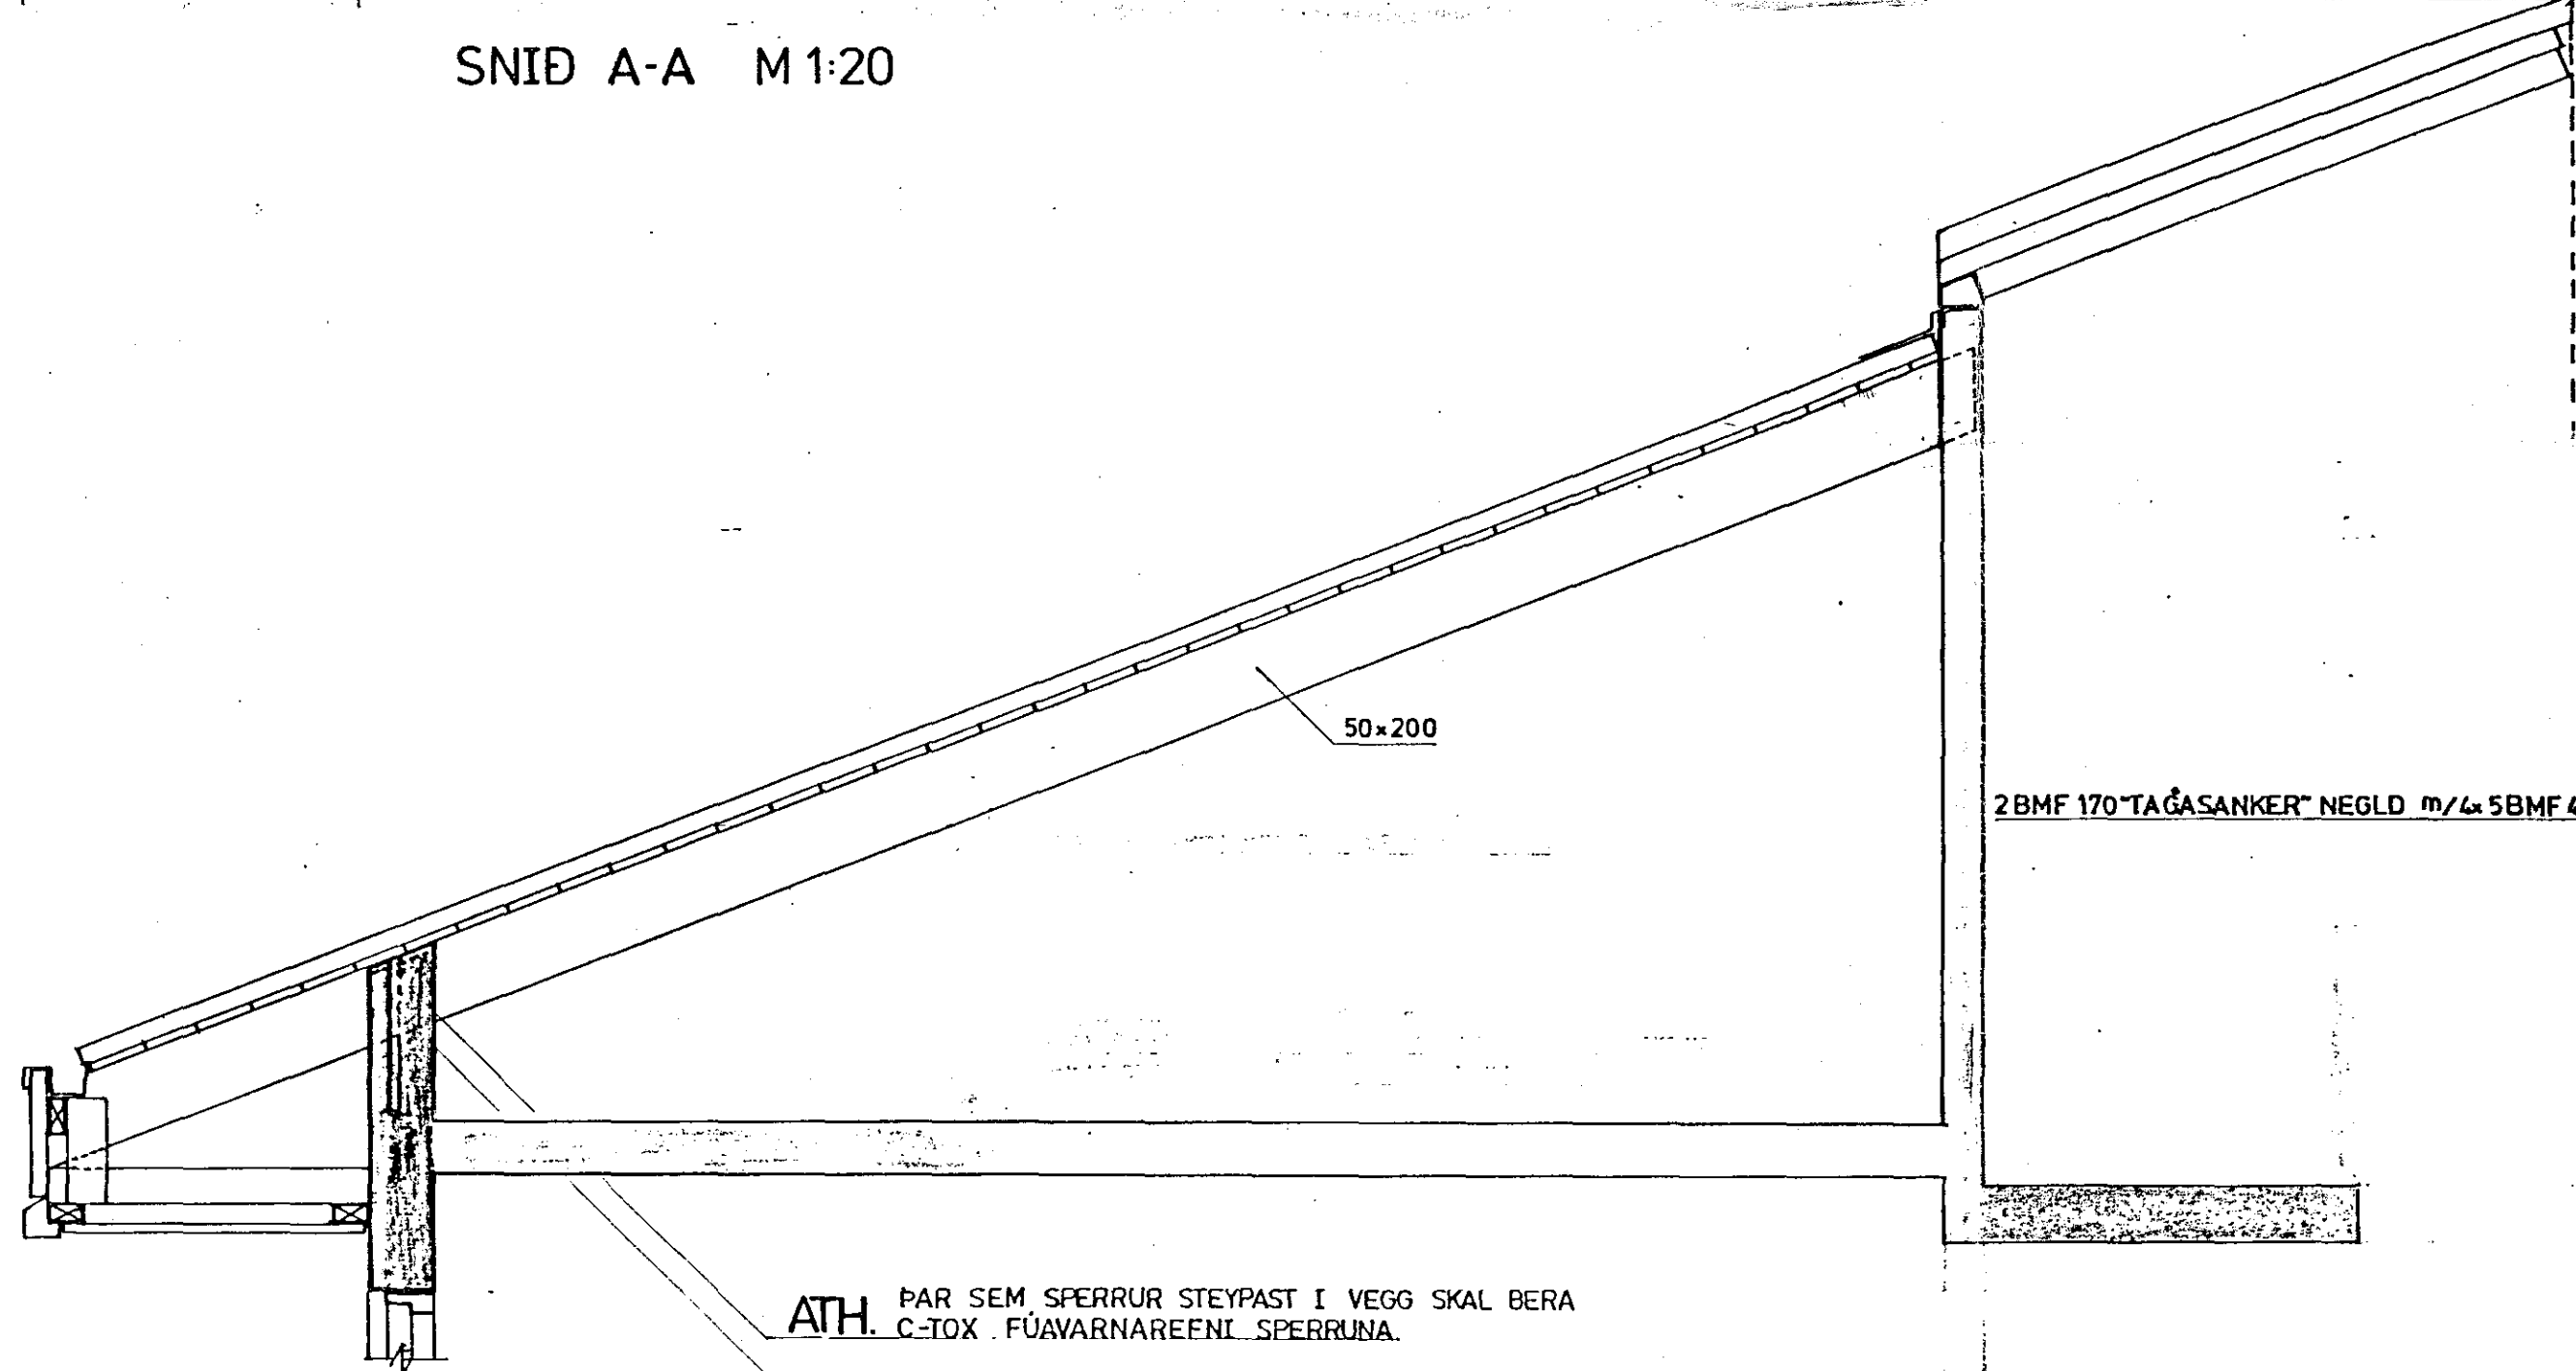


SNID B-B M 1:20

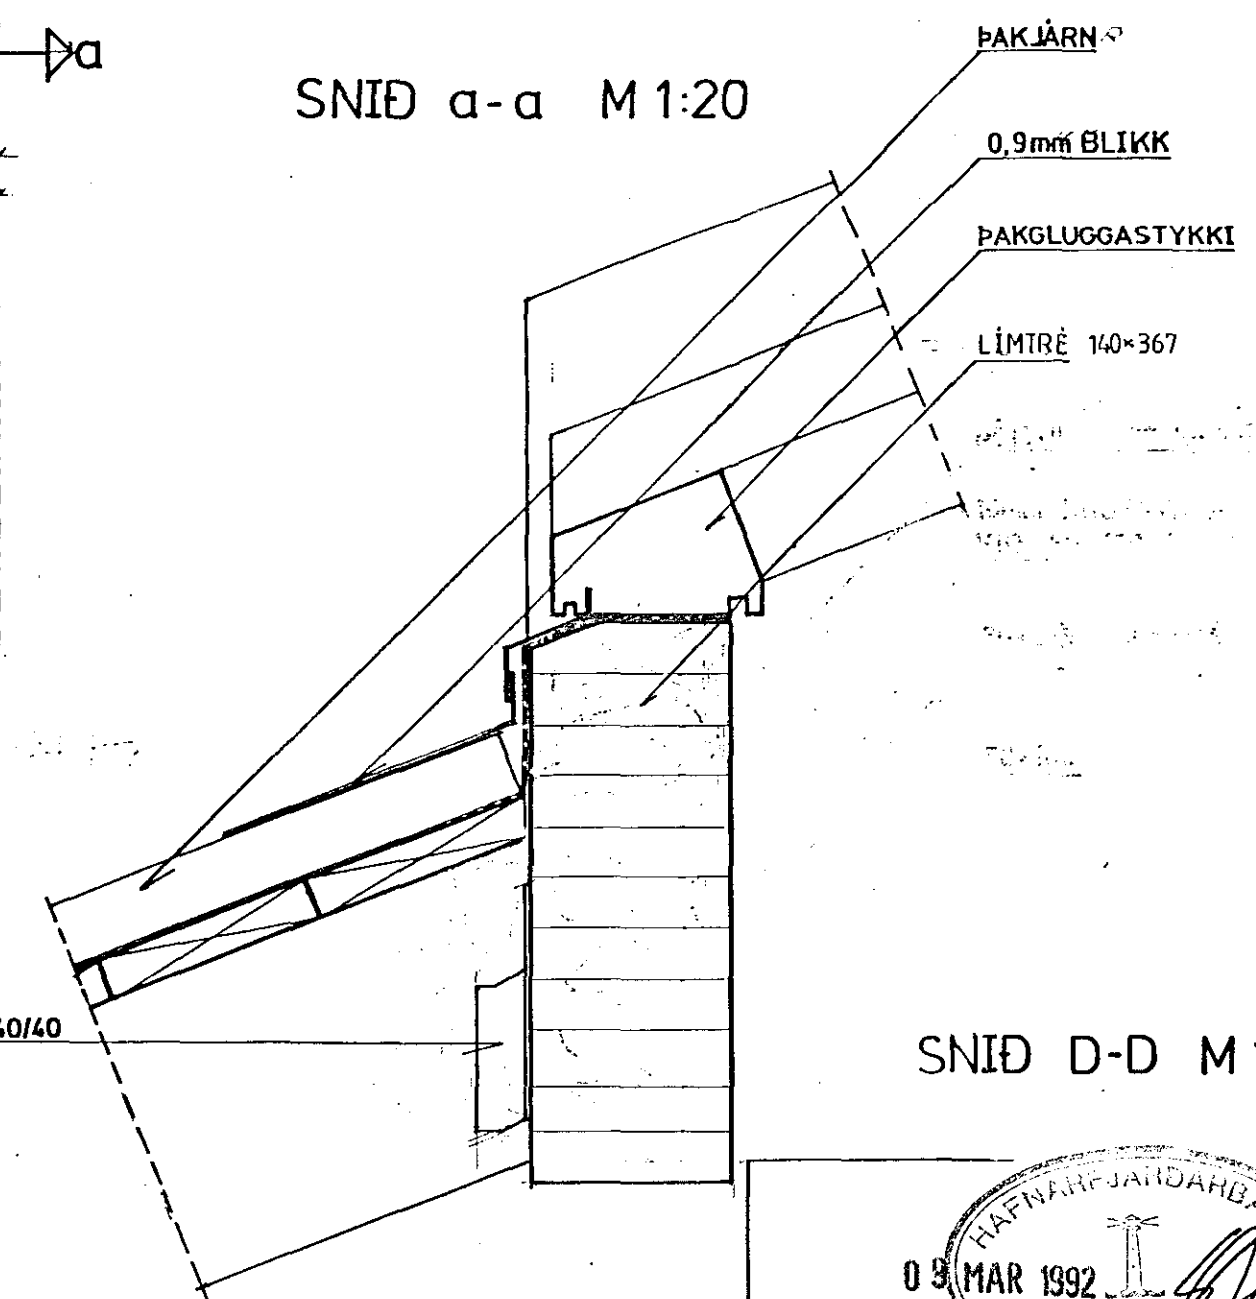

SNID D-D M 1:20

- PAKJÄRN
- 0,9mm BLIKK
- PAKGLUGGASTYKKI
- LÍMTRÉ 140x367

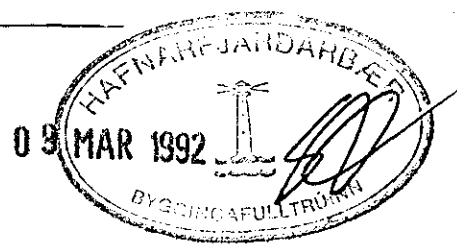

LINDARBERG 6 HAFNARFIRÐI

PAK:
SNID A-A OG B-B OG D-D