




SNID A-A M 1:20

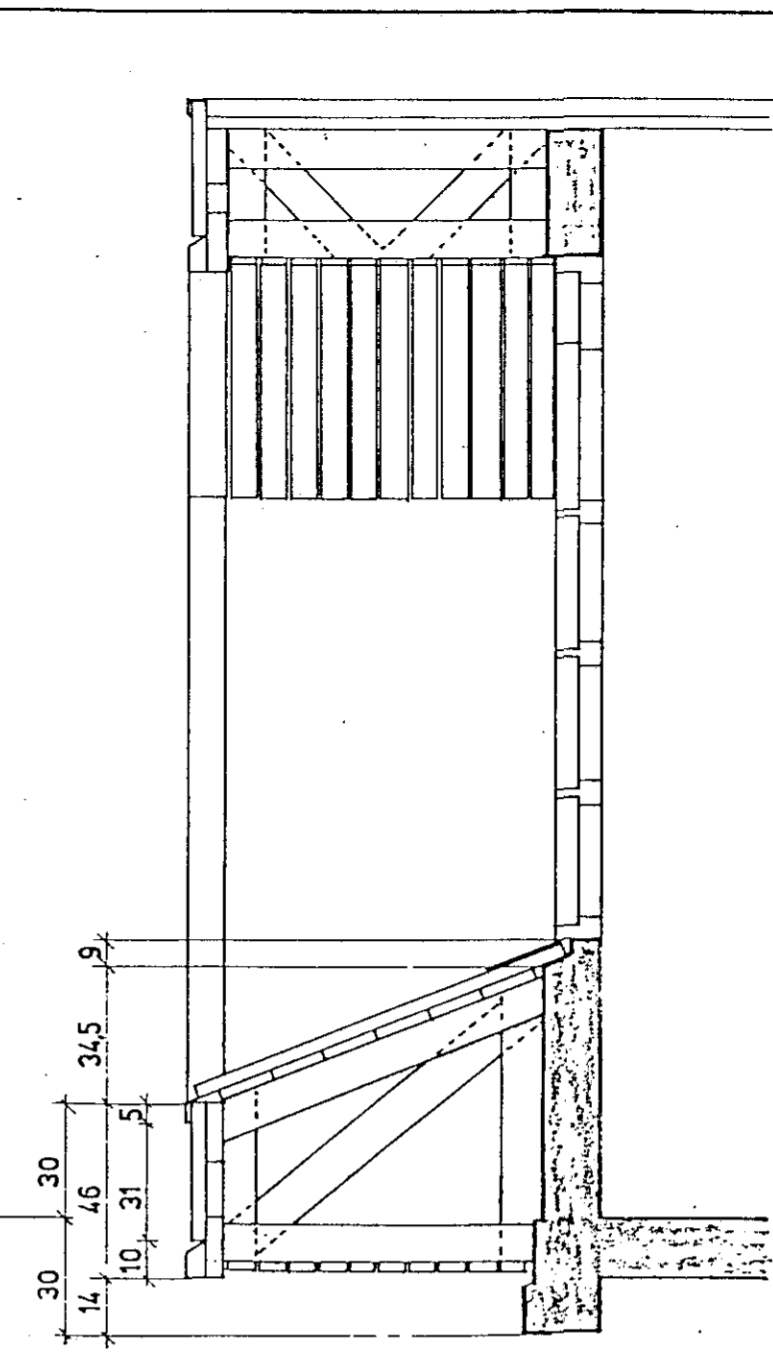

SNID a-a M 1:20

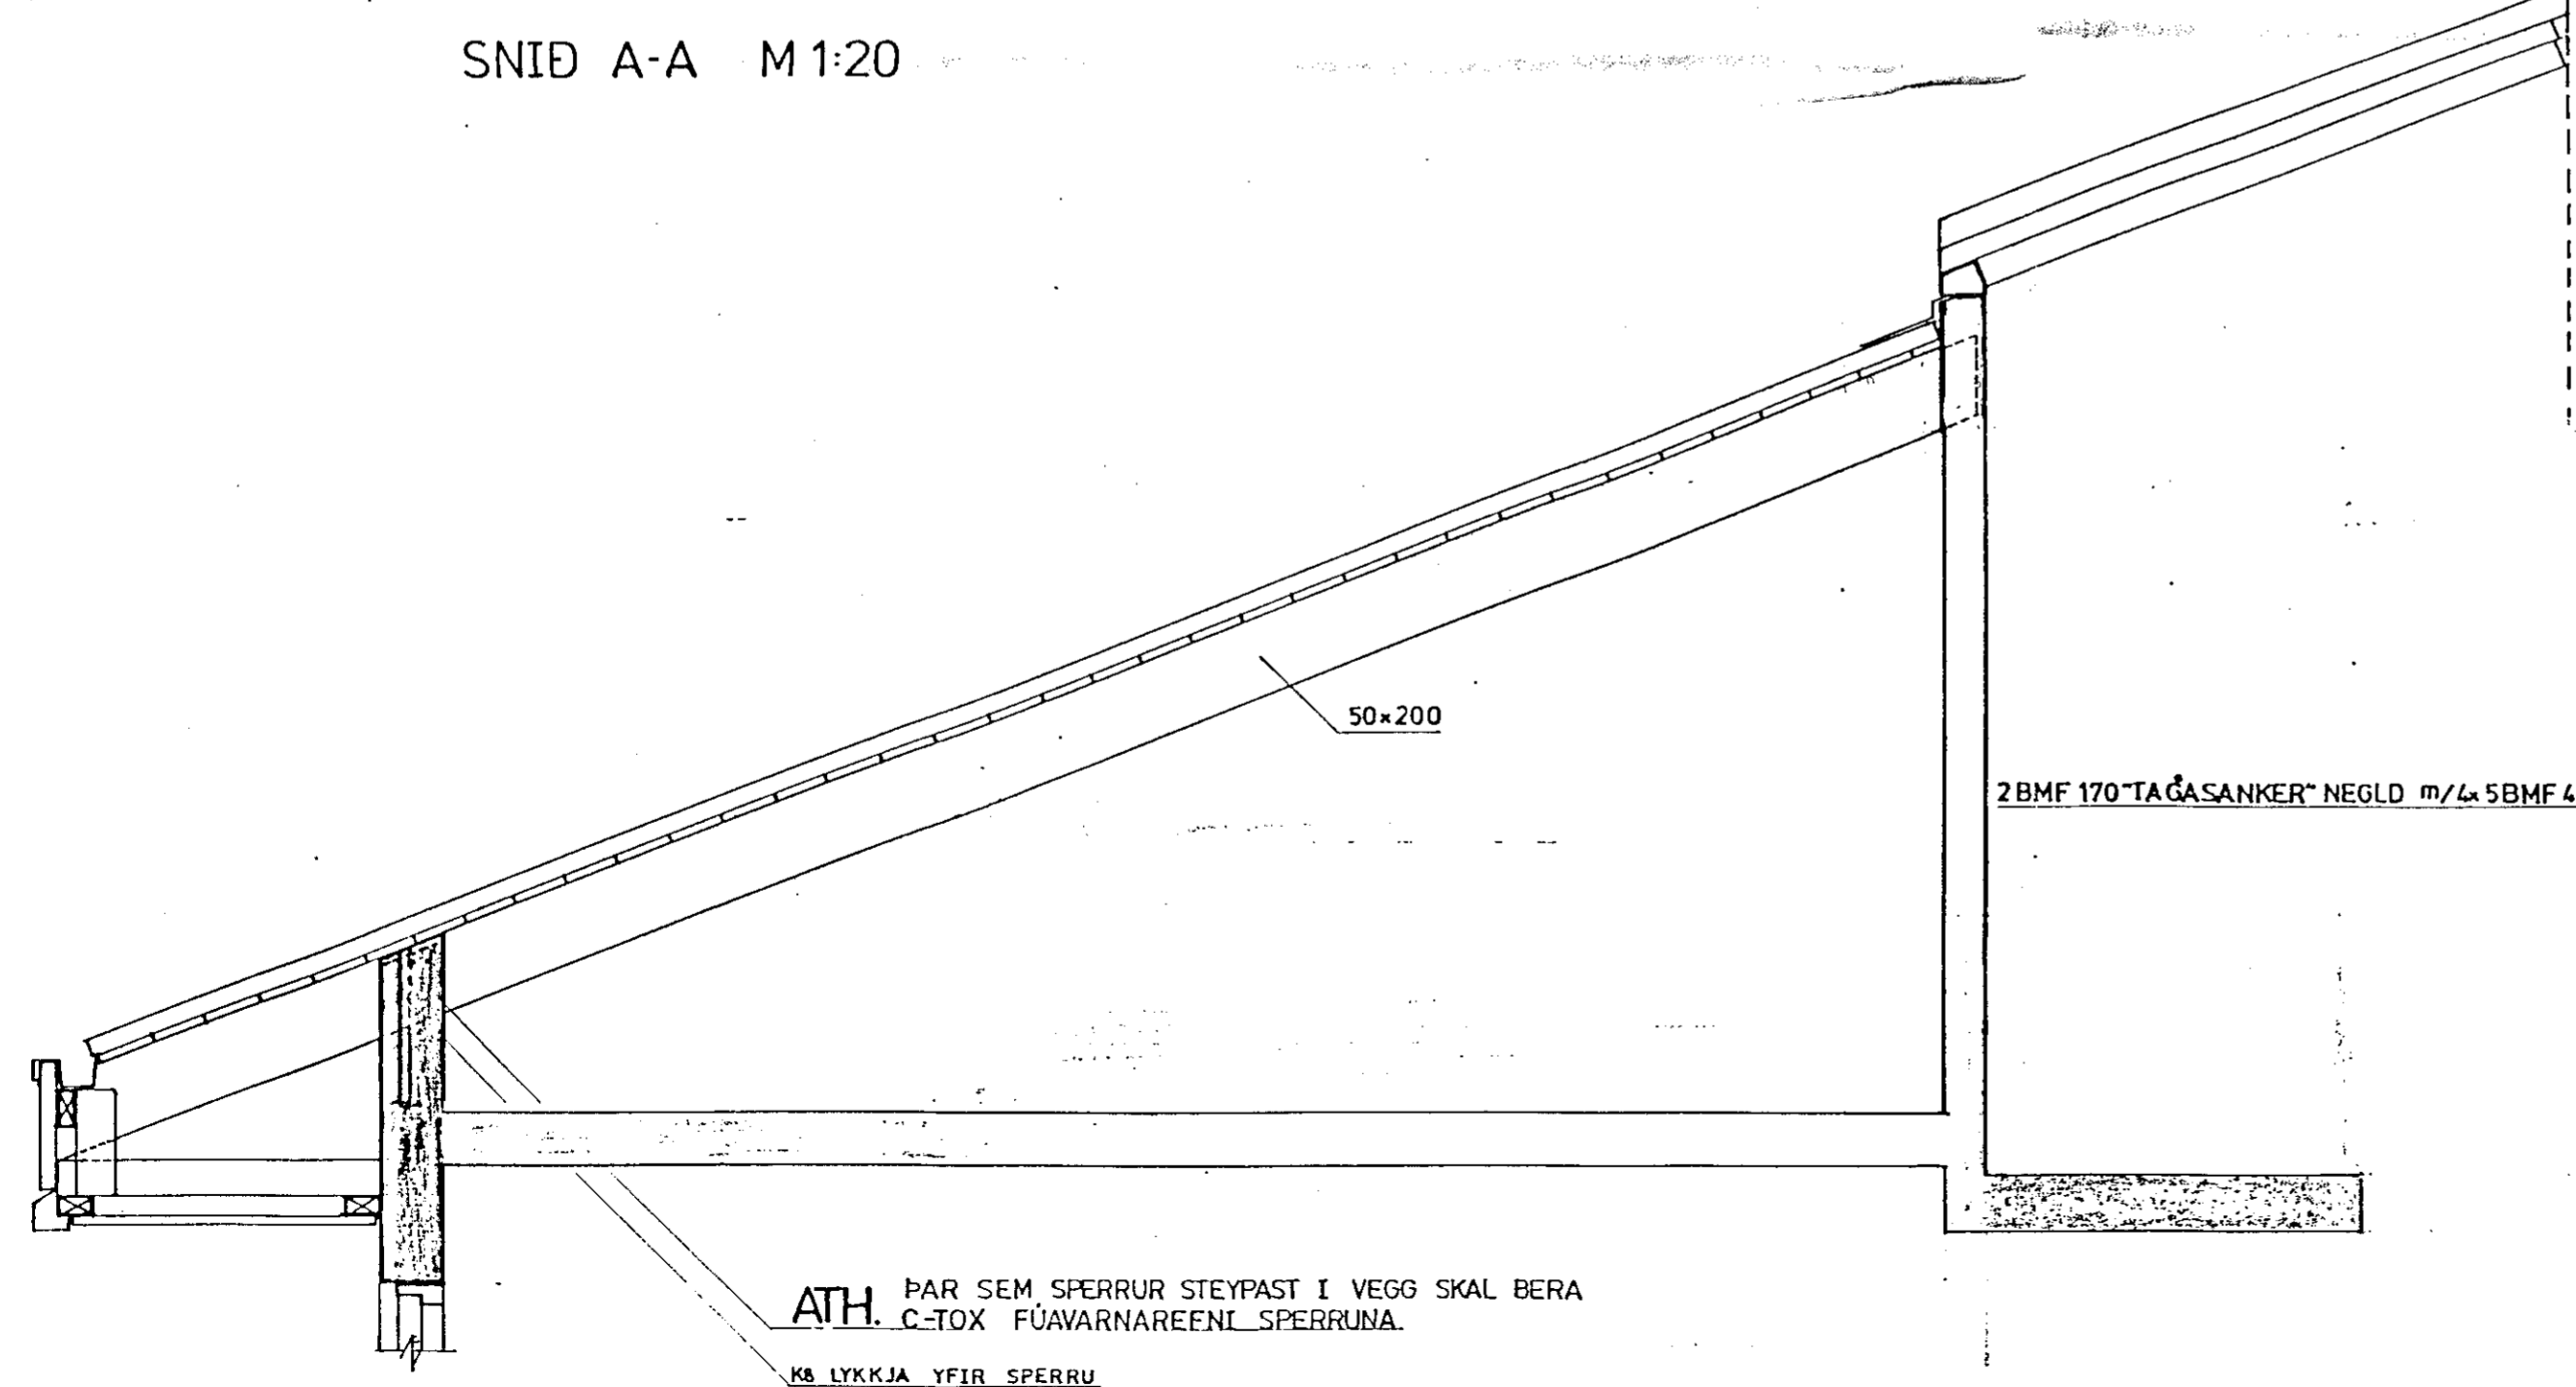

SNID B-B M 1:20

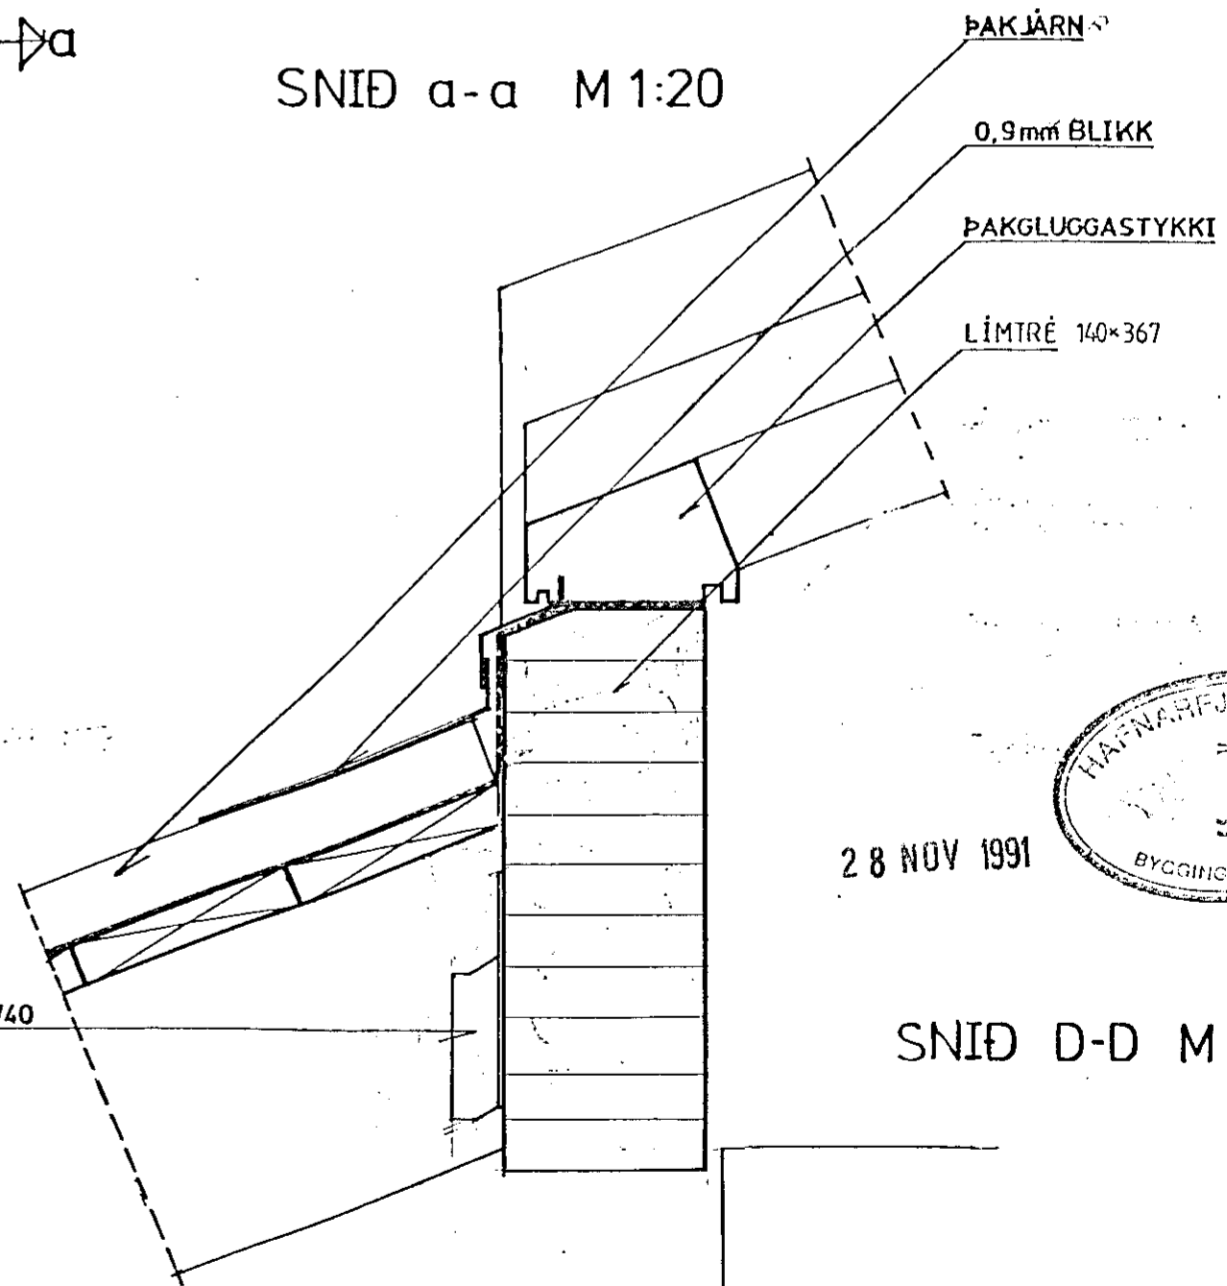

SNID D-D M 1:20

28 NOV 1991

LINDARBERG 6 HAFNARFIRÐI
 PAK:
 SNID A-A OG B-B OG D-D

DAGS. SEP 1990 MK 1:20 1:5 BLAD 2 AF 3
 Kristinn Baldursson Ástúni 12 Kóp. FT.FI. KNT. 100454-4599

b2