


GRUNNMUND 1:50

<p>STEYPA:</p> <p>S &gt; 250</p> <p>VS ≤ 0.5</p> <p>LOFT ≥ 6%</p> <p>SEMENT ≥ 300 KG/M<sup>3</sup></p>
--

SKÝRINGAR

ALMENNAR SKÝRINGAR SJÁ BL. NR. 1-01.  
 SNID SJÁ BL. NR. 1-03.

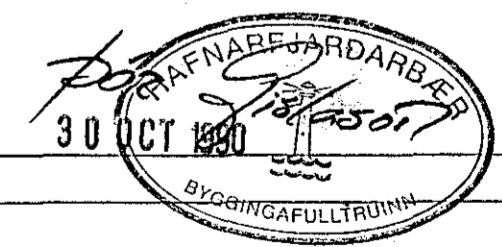

BR.NR.	DAGS	EDLI Breytingar	SIGN.
<p>LINDARBERG 38 HAFNARFIRÐI</p> <p>UNDIRSTÖÐUR - MÁLTEIKN</p> <p>MÆLIKV. 1:50</p> <p>SIGURÐUR ÞORLEIFSSON TEKNIFRÆÐINGUR F.T.T.F.I.</p> <p>STRANDGÖTU 11 HAFNARFIRÐI SÍMI 54751/54255</p>			<p>DAGS OKT '90</p> <p>HANNAÐ <i>[Signature]</i></p> <p>TEIKNAD <i>[Signature]</i></p> <p>VERK NR. 9048</p> <p>BLAD NR. 1-02</p>