





SNID 6-6 x 1-10

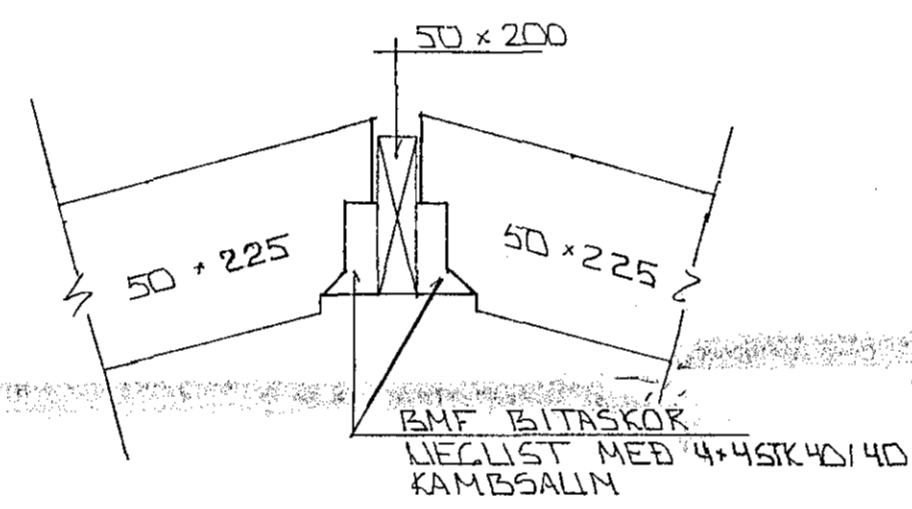


SNID 7-7 x 1-10

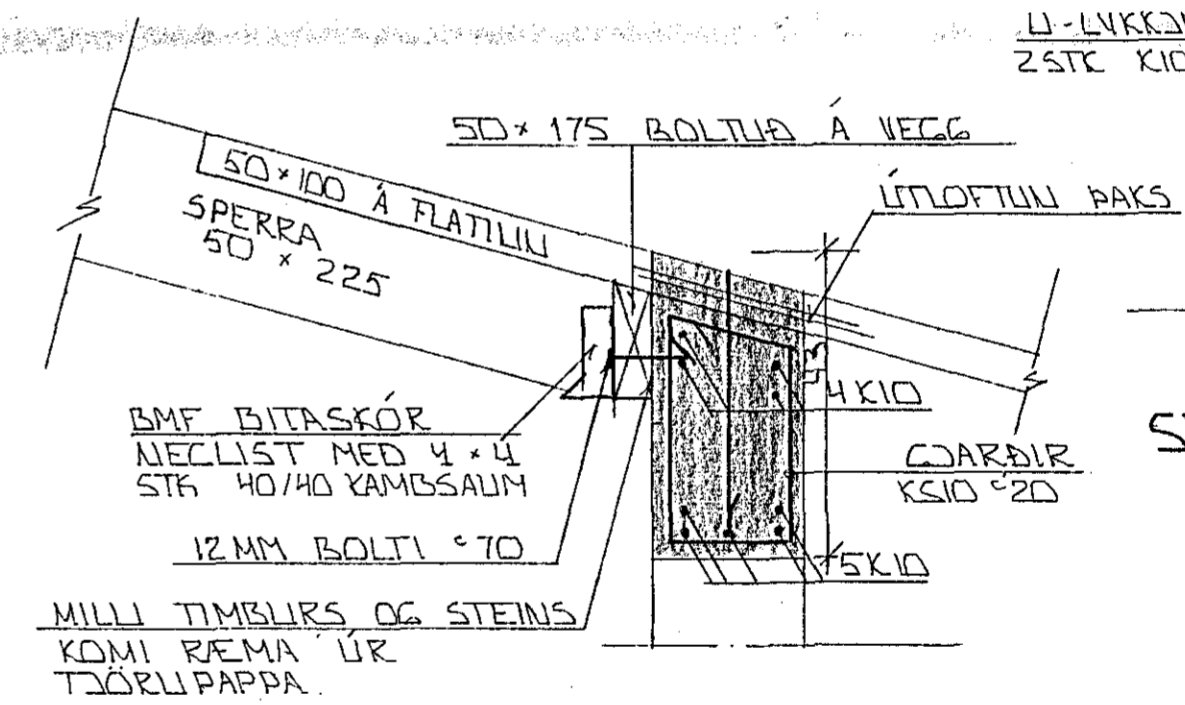

SNID 9 x 1:10

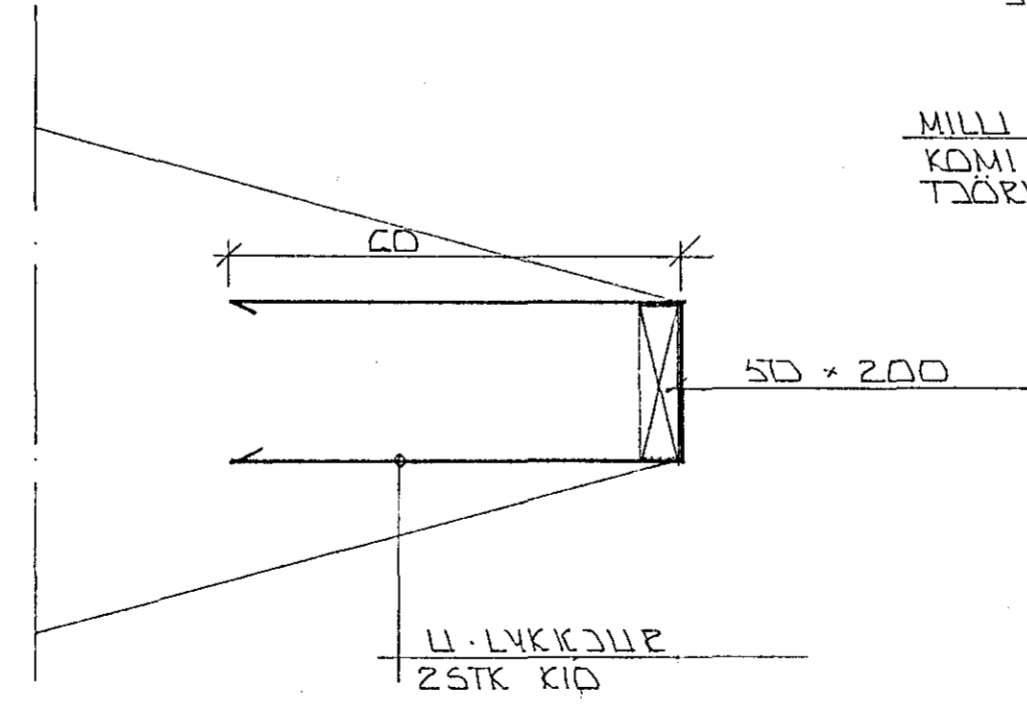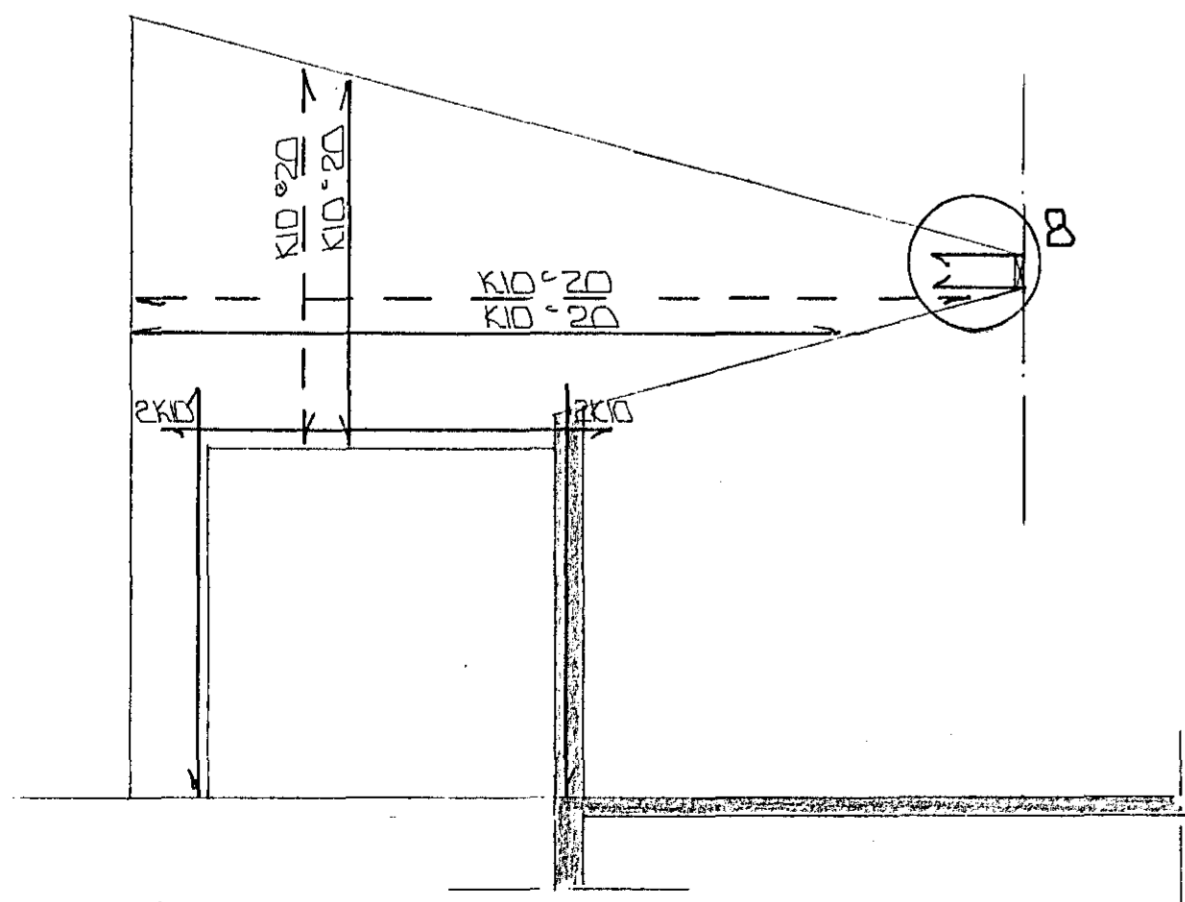

SÉRMYND 8 x 1:10

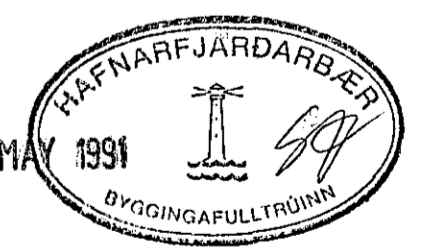

OL	24.5.91	LOFTUN PAKS OG MÁL Á SPERELIM	GH
BR.NR.	DAGS	EDLI BREVTINGAR	SIGN.
LINDARBERG 38 HAFNARFIRÐI			DAGS DES '90
PAKVIRKI: SNID OG SERMYNDIR			HANNAÐ
MELIKV. 1:10 x 1:50			TEIKNAD GH
SIGURÐUR ÞORLEIFSSON TEKNIFRÆÐINGUR F.T.F.I.			VERK NR. 9048
STRANDGÖTU 11 HAFNARFIRÐI SÍMI 54751/54255			BLADNR. 1-00