
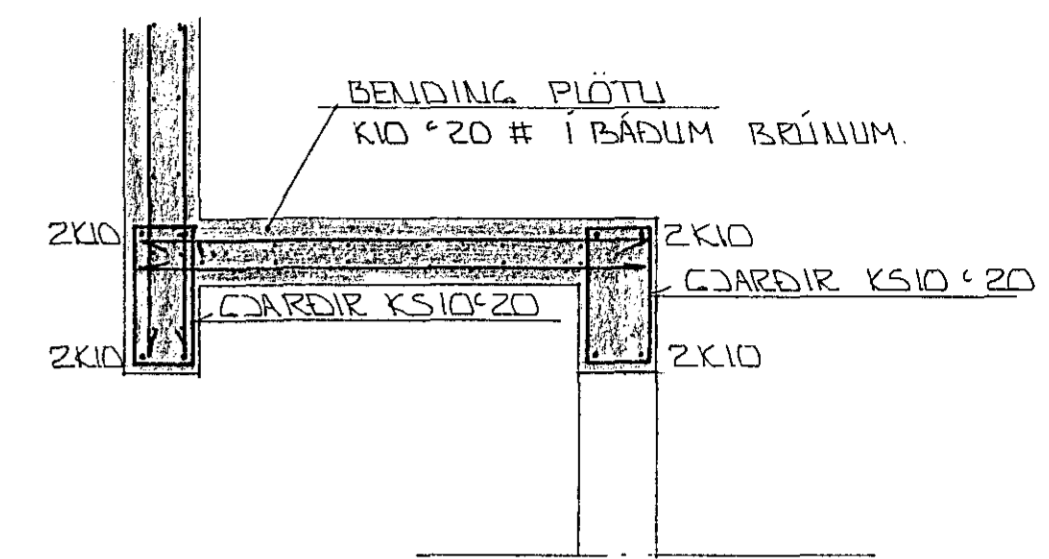



SPERRA BOLTIST Á VEGG
MED 12MM BOLTUM ϕ 80.

EINFÖLD GRIND Í ÚTVEGG
LARETT $K10 \phi 20$
LÖBRET $K10 \phi 30$

EINFÖLD GRIND
Í ÚTVEGG
LARETT $K10 \phi 20$
LÖBRET $K10 \phi 20$

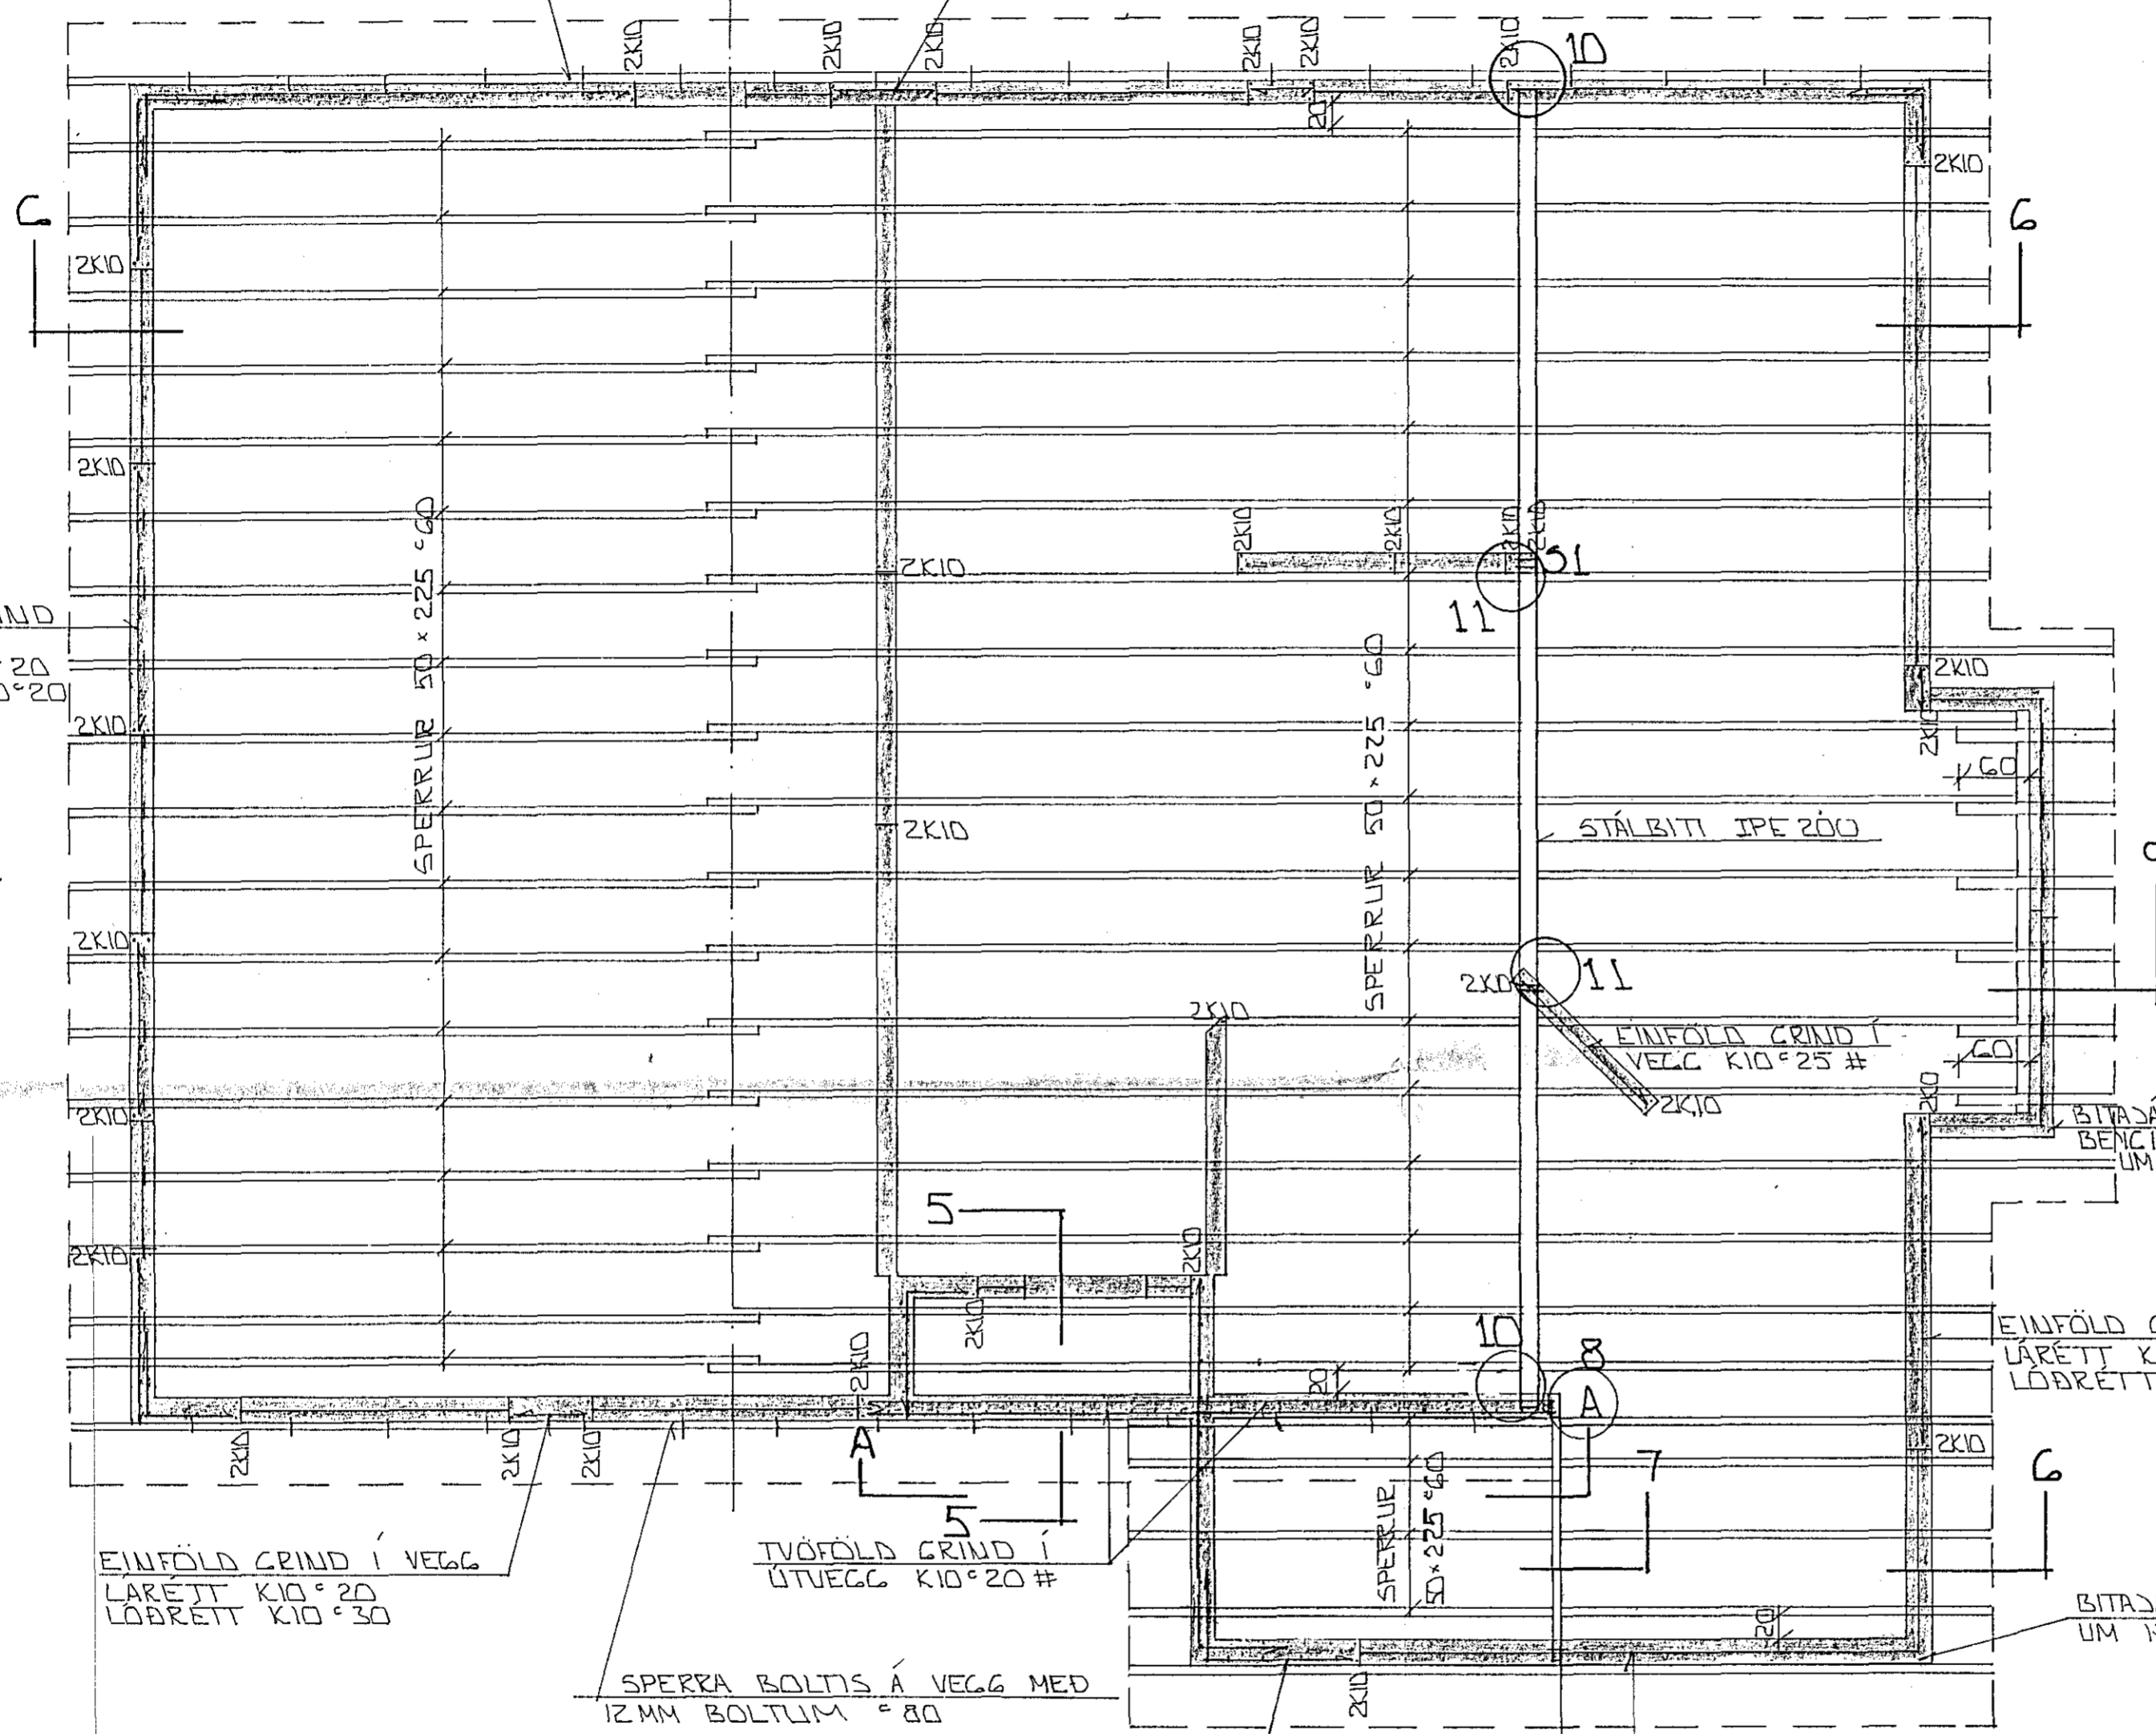

SNID 5-5 \times 1:20

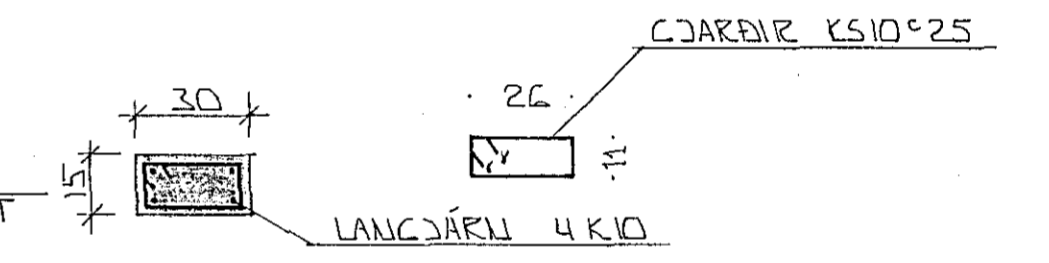

SÚLA 51 \times 1:20

EINFÖLD GRIND Í VEGG
LARETT $K10 \phi 20$
LÖBRET $K10 \phi 30$

TVÖFÖLD GRIND Í
ÚTVEGG $K10 \phi 20$ #

SPERRA BOLTIST Á VEGG MED
12MM BOLTUM ϕ 80


EINFÖLD GRIND
LARETT $K10 \phi 20$
LÖBRET $K10 \phi 30$

FYRIR OFAN GILUGGA KOMI TVÖFÖLD GRIND
LARETT $K10 \phi 20$
LÖBRET $K10 \phi 30$

EINFÖLD GRIND
LARETT $K10 \phi 20$
LÖBRET $K10 \phi 30$

BITAÐARN BENGIST HEILT
UM HORN

GRUNNMÝND \times 1:50

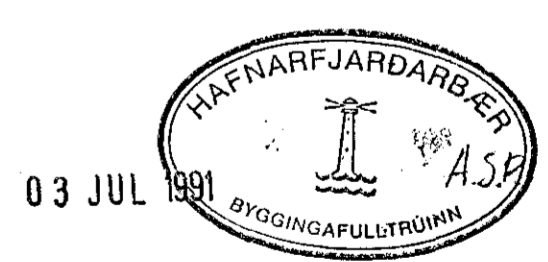

<p>STEYPA: $S > 250$ $V/S \leq 0.5$ LOFT $\geq 6\%$ SEMENT ≥ 300 KG/M³</p>

ALMENNAR SKÝRINGAR SJÁ BL. NR. 1-01.
SNID SJÁ BL. NR. 1-06.

02	28-6-91	BR. Á BURÐI YFIR STÖFLUGLUGGA	GH
01	24-5-91	MÁL Á SPERRUM	GH
BR.NR.	DAGS	EDLI BREVINGAR	SIGN.
LINDARBERG 38 HAFNARFIRÐI			DAGS. DES '90
BENDING VEGGJA 1 HÆÐAR - SNID			HANNAÐ
GRUNNMÝND - ÞAKVIKKIS			TEIKNAD
MÆLIKV. \times 1:50 \times 1:20			VERK NR. 9048
SIGURÐUR ÞORLEIFSSON TEKNIRÆÐINGUR F.T.F.I.			BLAD NR. 1-05
STRANDGÖTU 11 HAFNARFIRÐI SÍMI 54751/54255			