



GRUNNMYND · 1:50

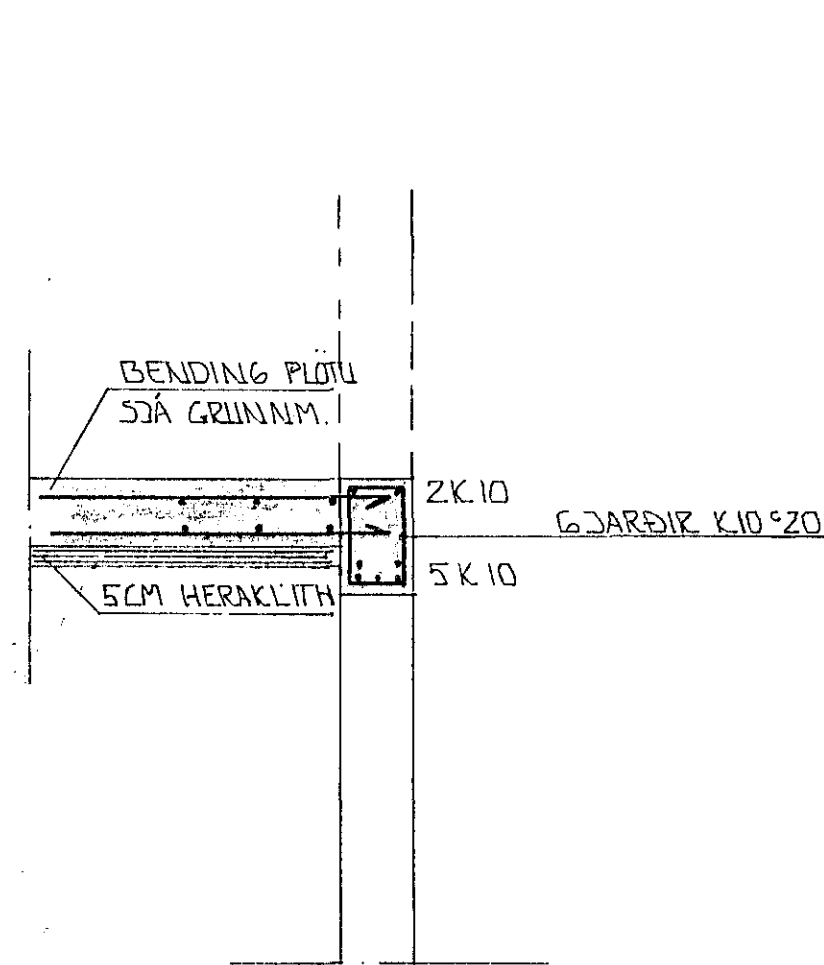


SNID 1 · 1:20

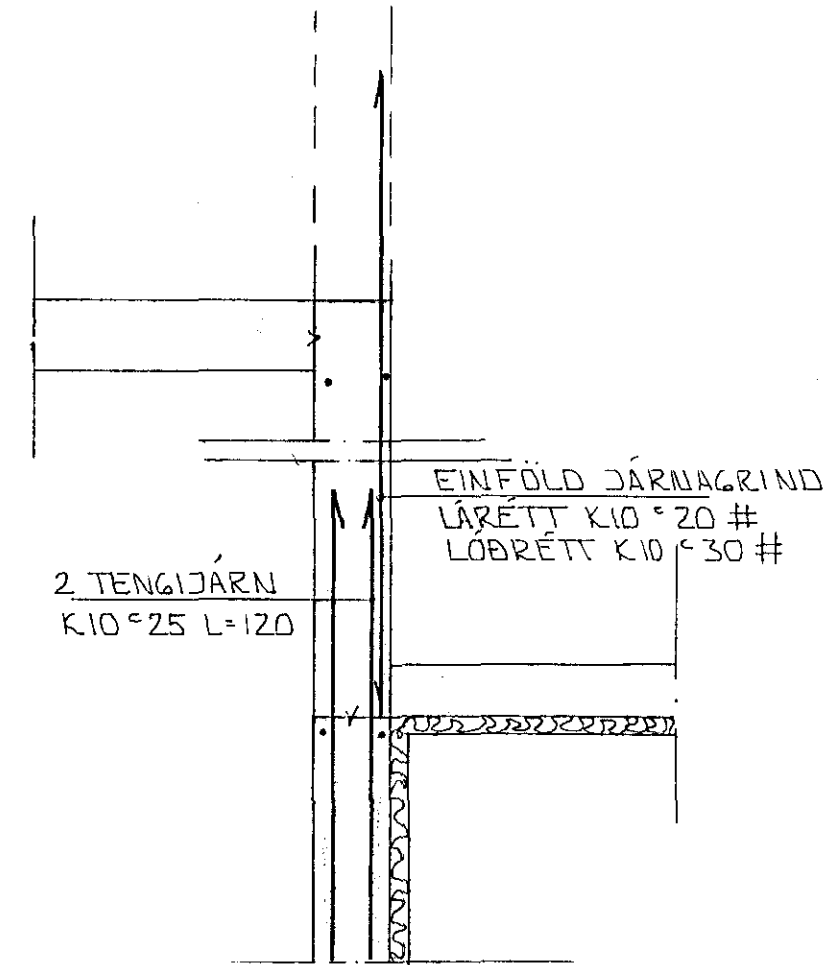

SNID 2 · 1:20

SKÝRINGAR

ALMENNA SKÝRINGAR SÁ BL. NR. 1-01
SÍLA S1 SÁ BL. NR. 1-05

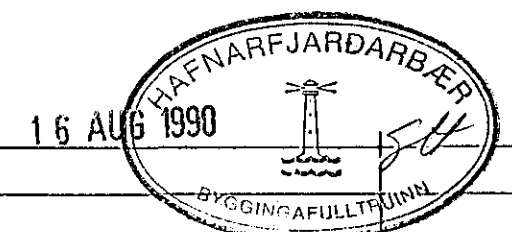

STENPA:
S > 250
VS ≤ 0.5
LOFT ≥ 6%
SEMENT ≥ 300 KG/M³

BR.NR.	DAGS	EDLI BREVTINGAR	SIGN.
LINDARBERG 40 HAFNARFIRÐI			DAGS 26.ÚST '90
BENDING VEGGJA JARÐHÆÐ.			HANNAÐ
BENDING PLOTU YFIR JARÐHÆÐ			TEIKNAD
MELIKV.			VERK NR.
SIGURÐUR ÞORLEIFSSON TEKNIFRÆÐINGUR F.T.F.I.			9018
STRANDGÖTU 11 HAFNARFIRÐI SÍMI 54751			BLAD NR.
			1-04