


EINFOLD GRIND
LÁRETT K10°20
LÓBRET K10°30


EINFOLD GRIND
LÁRETT K10°20
LÓBRET K10°30

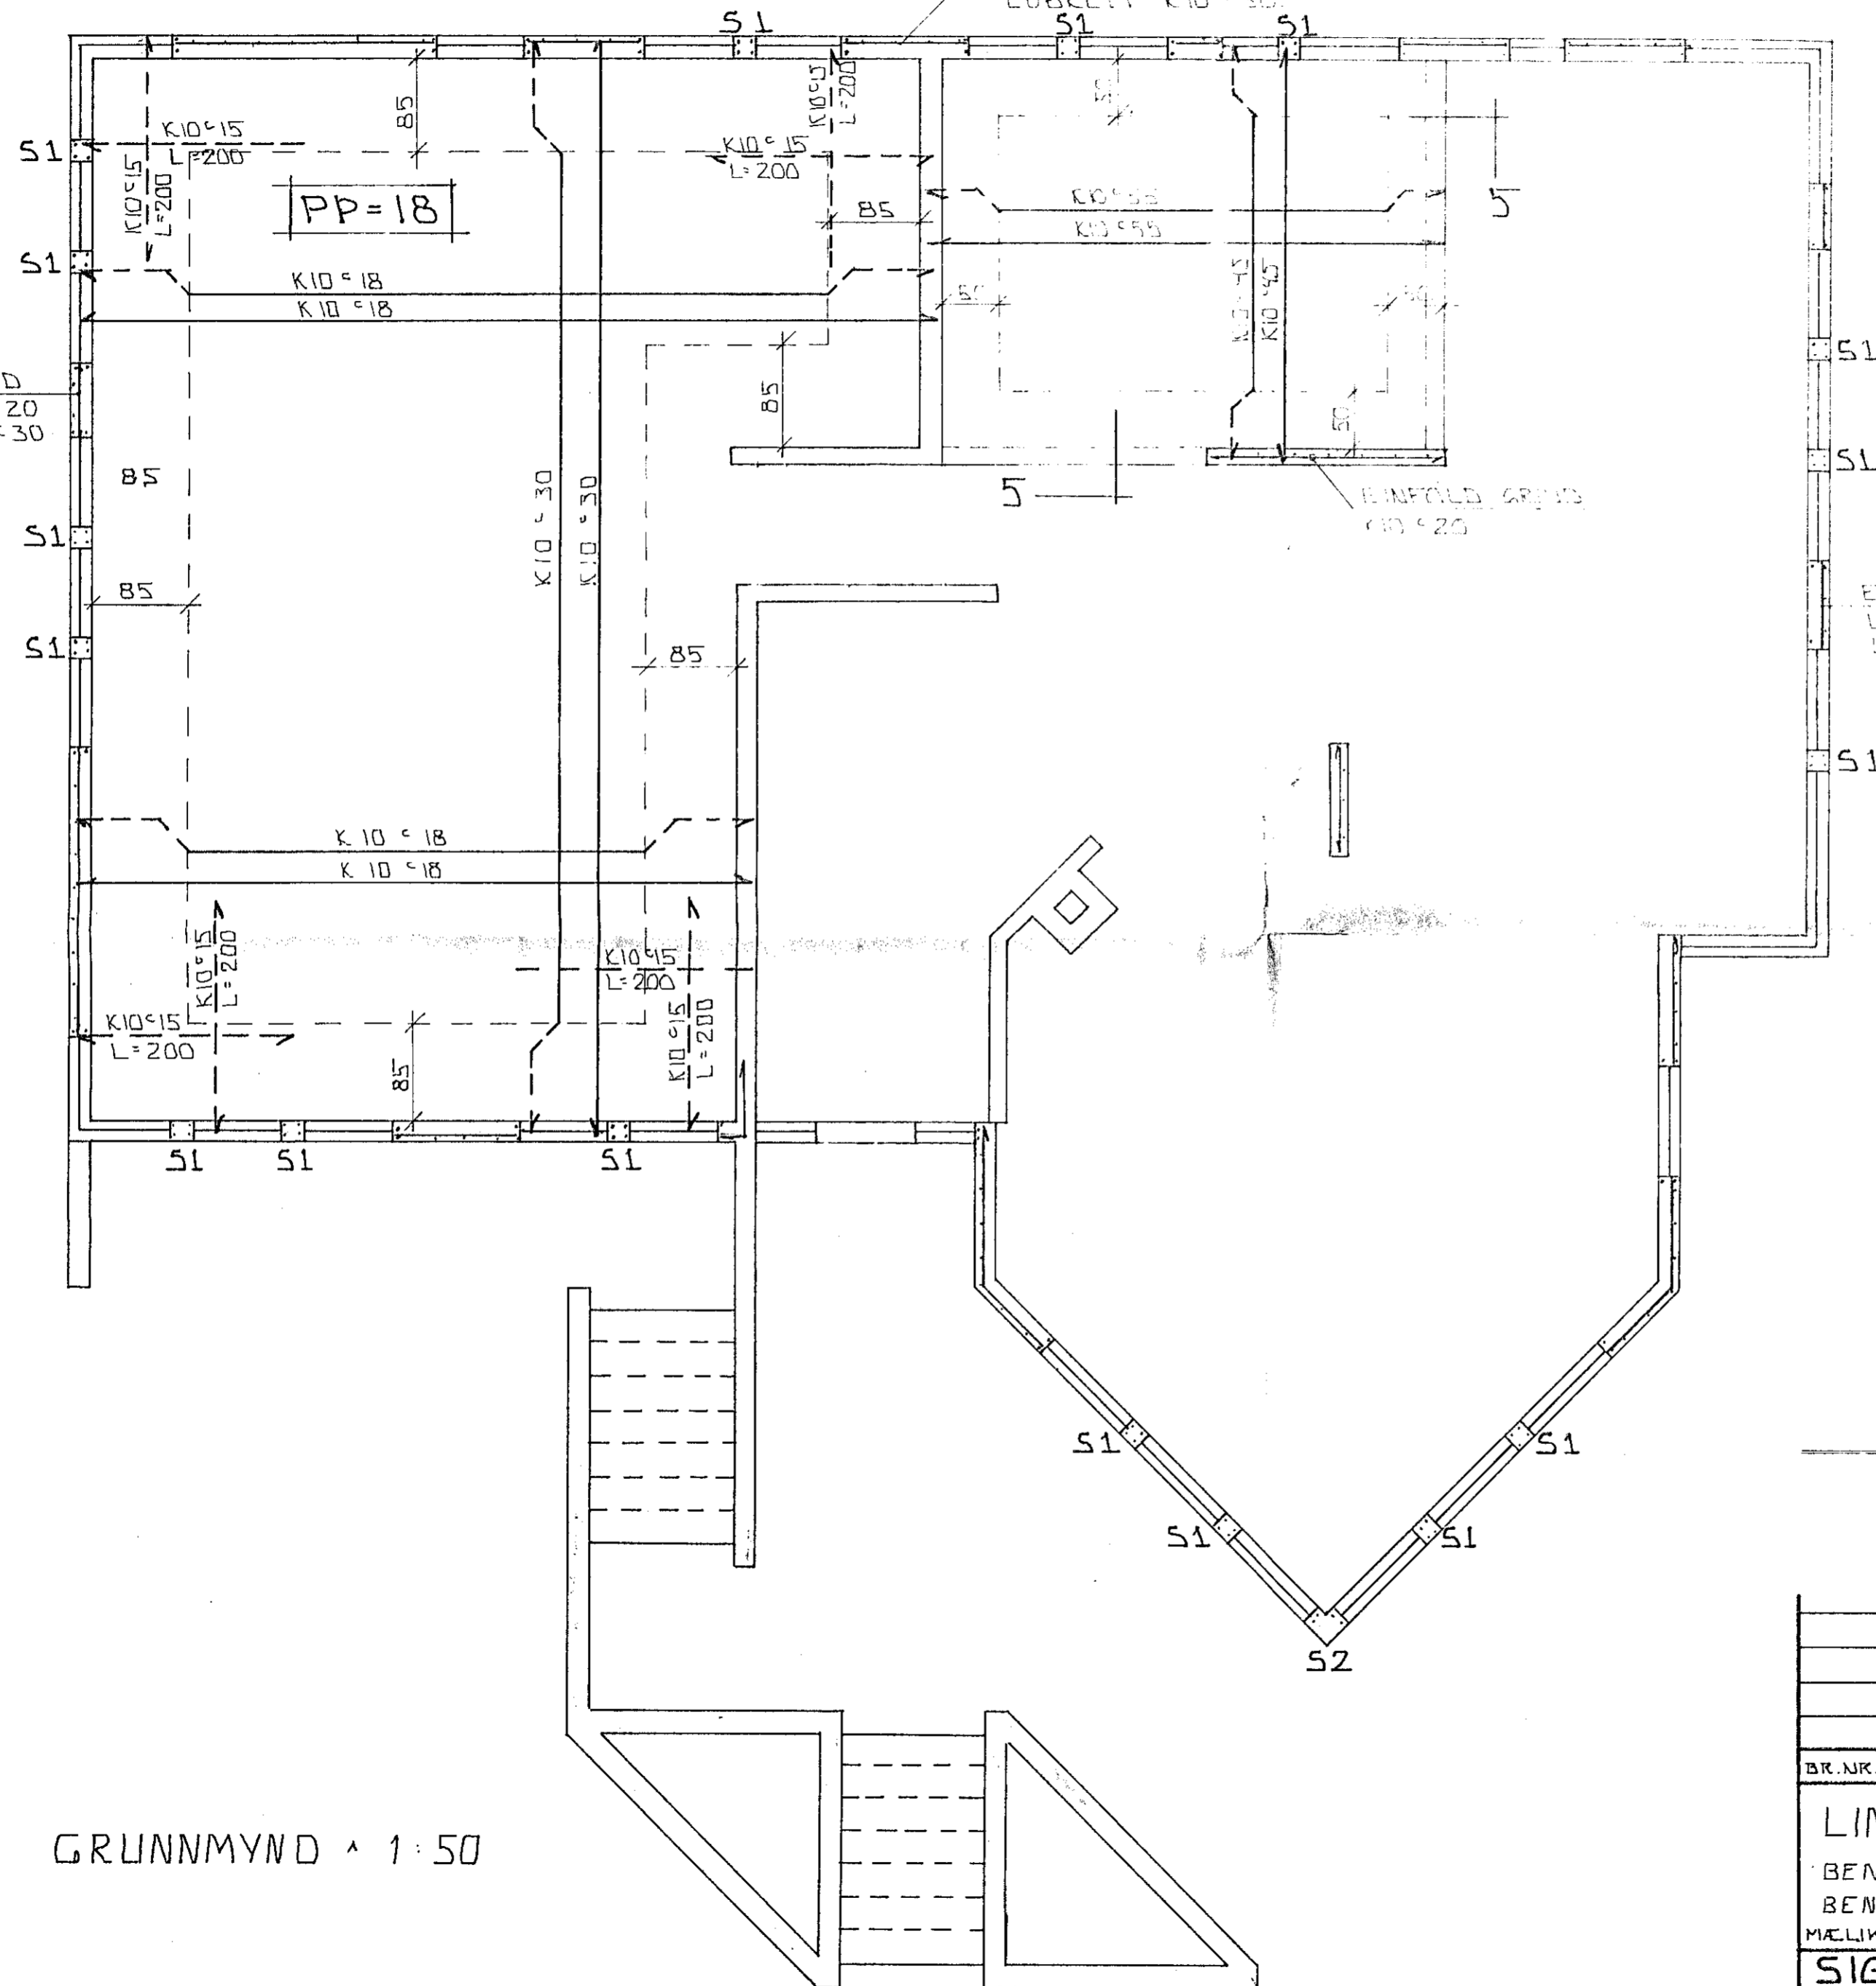

SNIB 5 · 1:20

EINFOLD GRIND
LÁRETT K10°20
LÓBRET K10°30

SÍLA S1 · 1:20

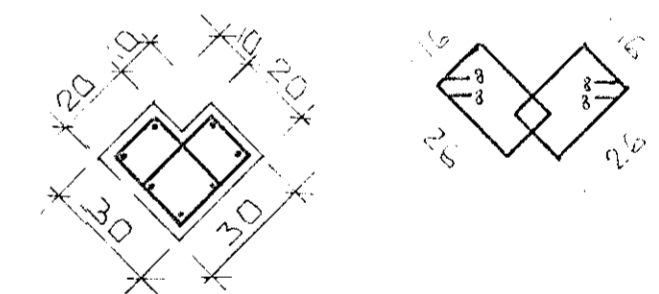


SÍLA S2 · 1:20

SKÝRINGAR

ALMENNAR SKÝRINGAR SJÁ BL. NR. 1-01
STEYPA SJÁ BL. NR. 1-04.

GRUNNMYND · 1:50

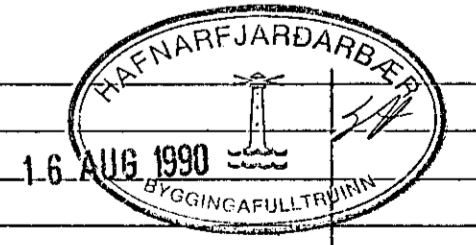

BR.NR.	DAGS	EDLI BREVTINGAR	SIGN.
			DAGS AGÚST '90
			HANNAÐ
			TEIKNAD
			VERK NR.
			9018
			BLAD NR.
			1-05

LINDARBERG 40 HAFNARFIRÐI
BENDING VEGGJA I HÆÐ
BENDING PLÖTU YFIR I HÆÐ
MÆLIKV. · 1:50 · 1:20
SIGURÐUR ÞORLEIFSSON TEKNIFRÆÐINGUR F.T.F.I.
STRANDGÖTU 11 HAFNARFIRÐI SÍMI 54751