



SNID A₃-A₃. 1:20


Í SNIDI A₃-A₃ BEYGGJAST LÓDRÉTT
JÄRN Í PLÖTU ENDA KEMUR PAR
HURDAROP.

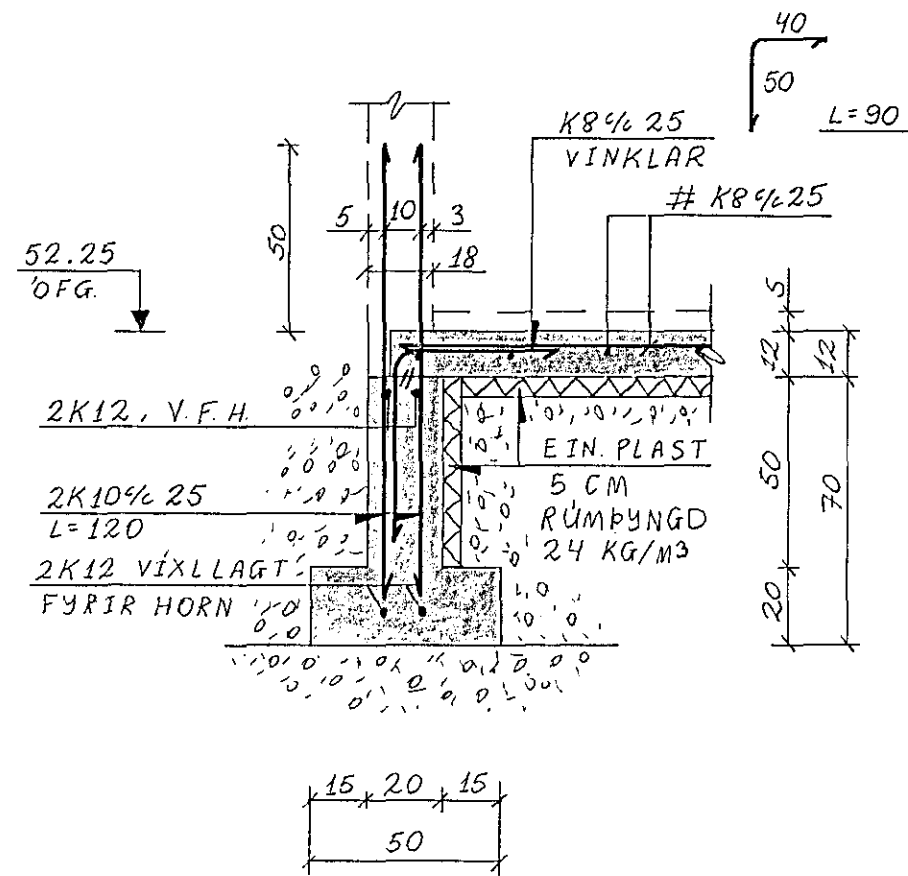


SNID B₃-B₃. 1:20

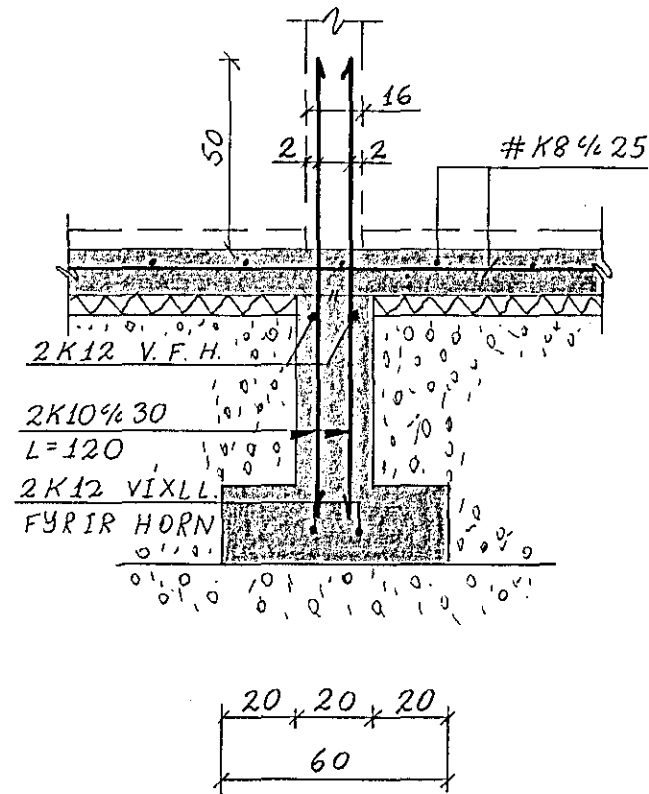


SNID C₃-C₃. 1:20

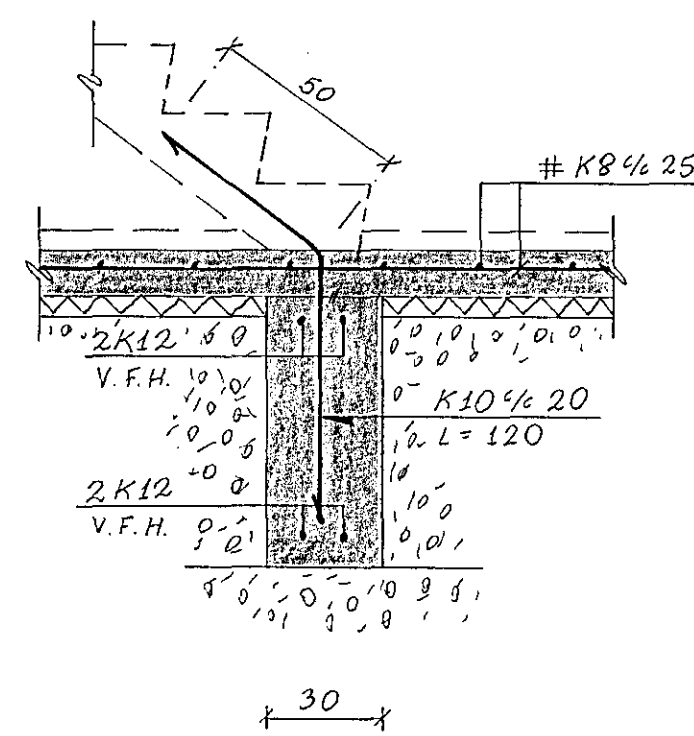

SNID D₃-D₃. 1:20

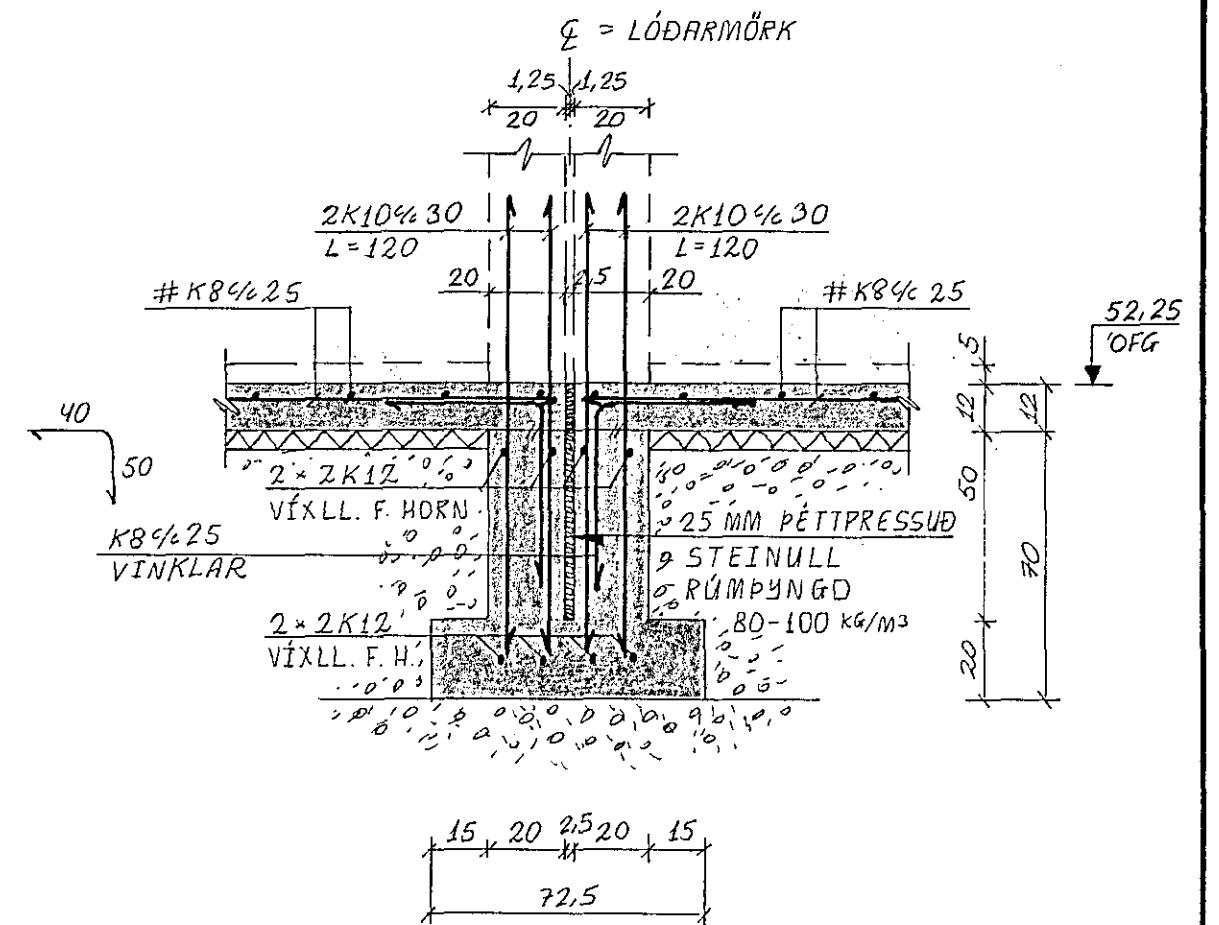

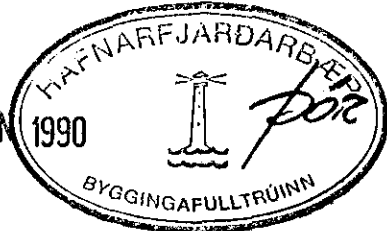26 JUN 1990

 Jón Kristjánsson

LINDARBERG 60 OG 62, Hafnarfirði.					
BR.	DAG.	BREYTING	UNDIRSTÖÐUR, SNID.		
JÓN KRISTJÁNSSON BYGGINGAVERKFRÆÐINGUR FVFÍ FÍFUSELI 11 - 109 REYKJAVÍK - SÍMI 78731			REYKJAVÍK, Þ. 1.6.1990	TEIKN. JK	REIKN. JK
ATH.			SAMP.	7	1-03
			KVARDI 1:20	VERK	BL. NR. BR.