




SNID A₁₂-A₁₂. 1:10

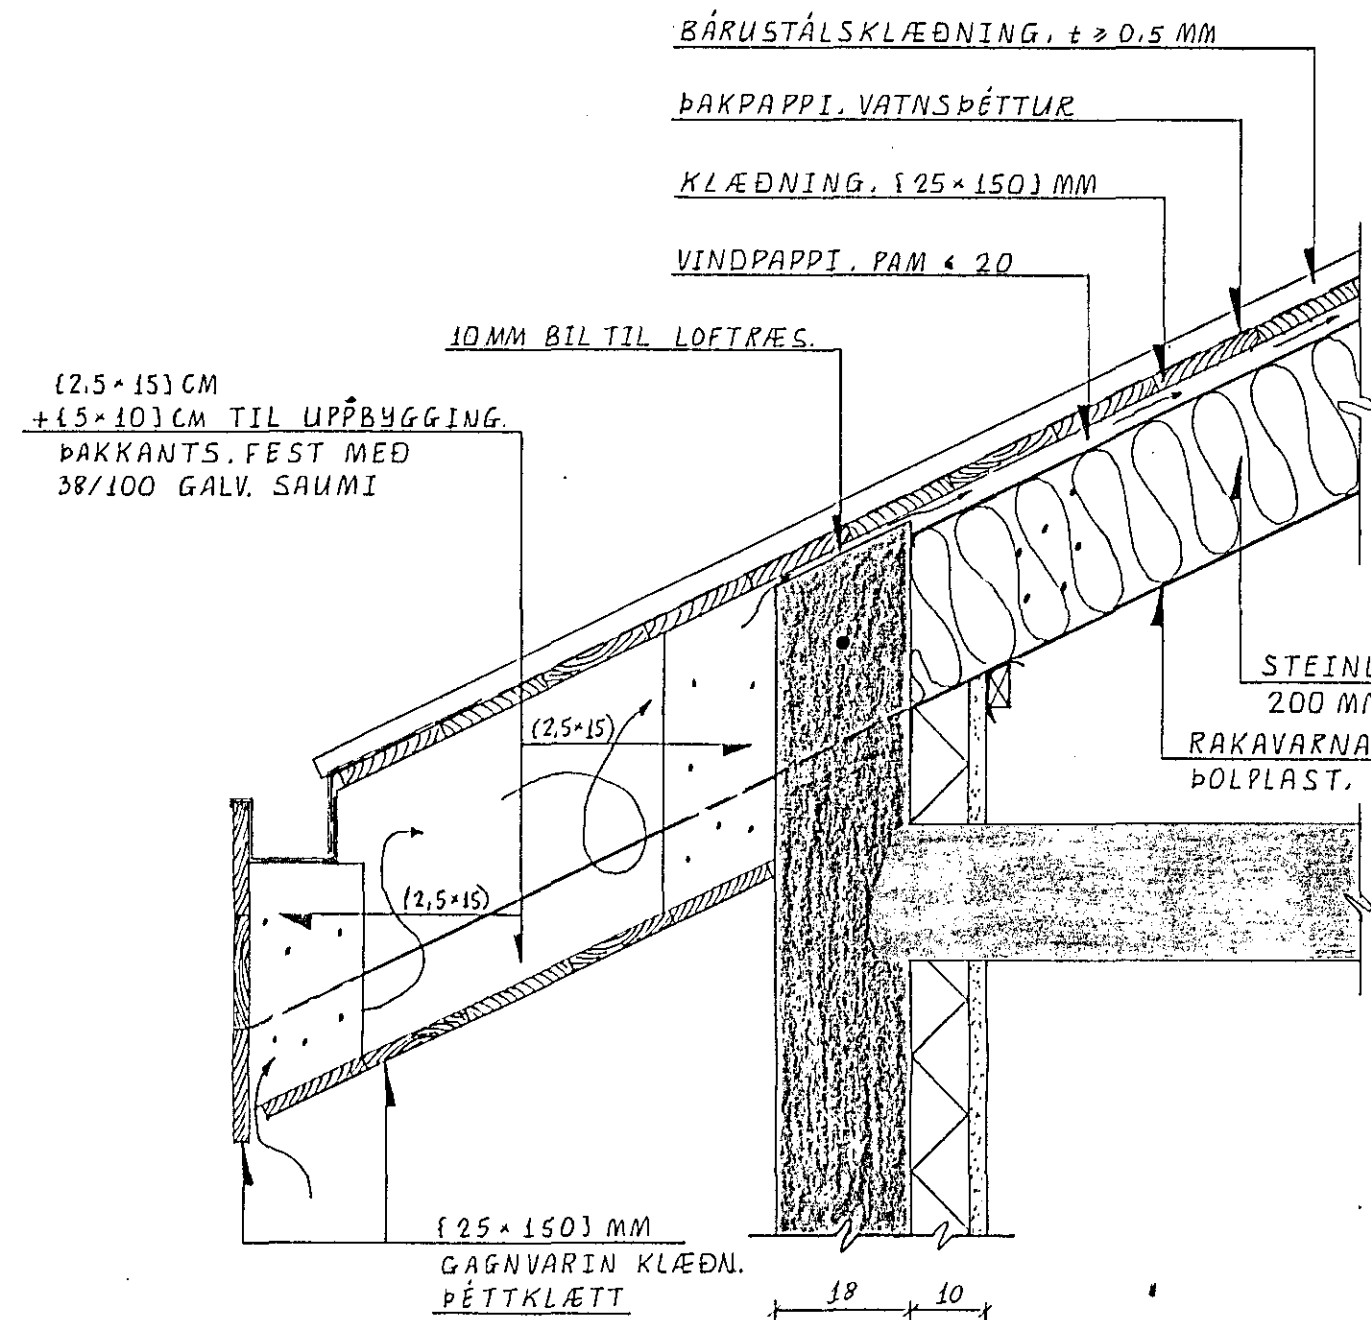


SNID B₁₂-B₁₂. 1:10

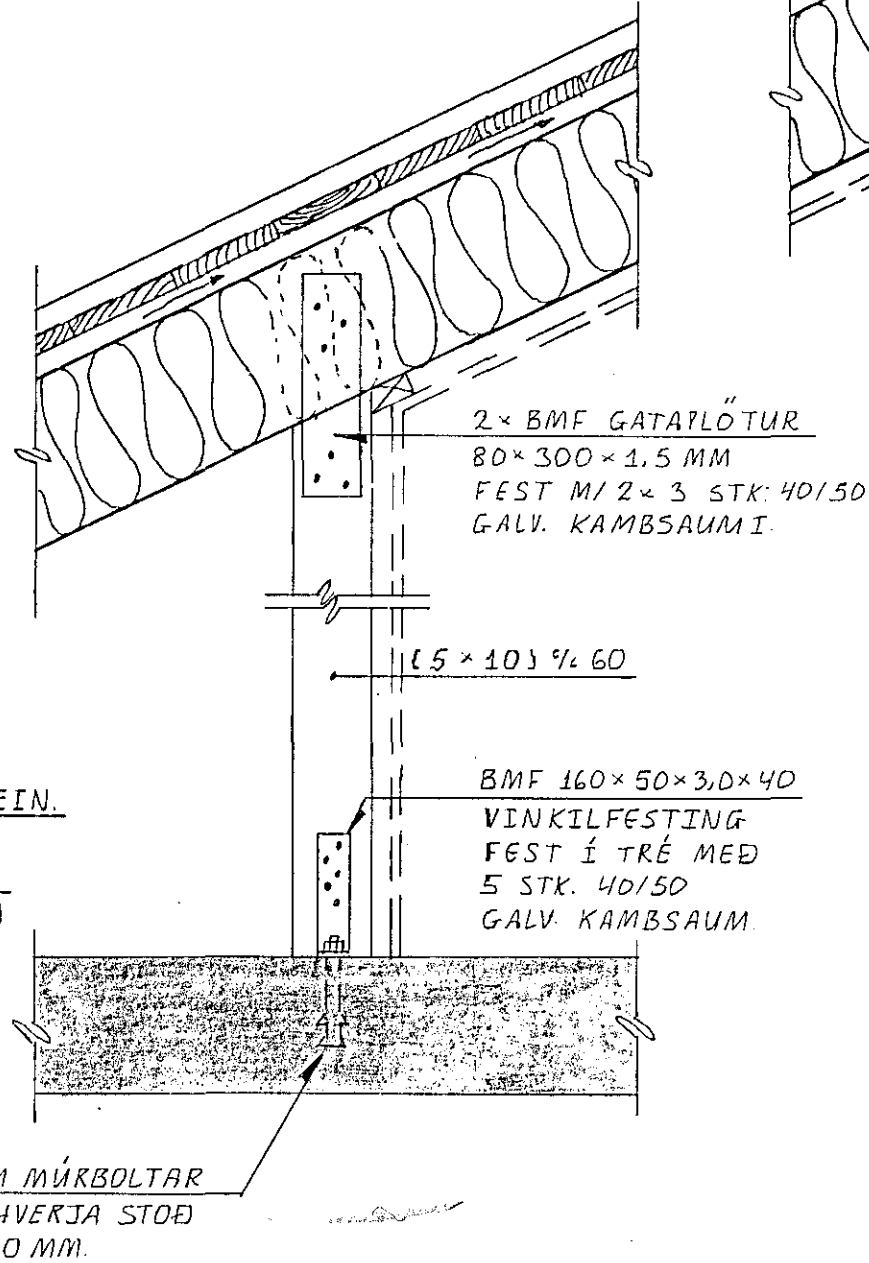


SNID C₁₂-C₁₂. 1:10

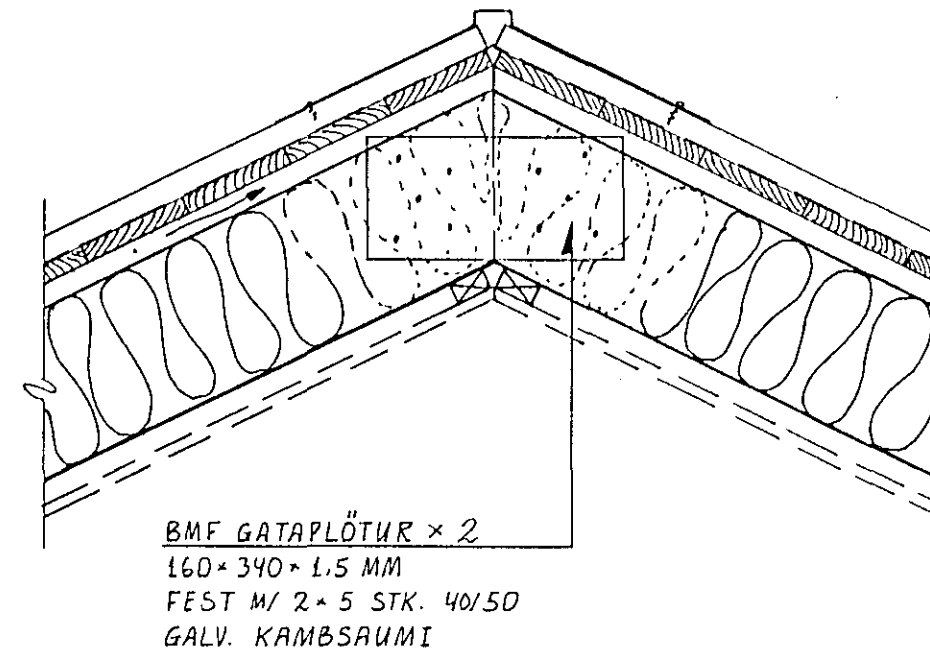


SNID F₁₂-F₁₂. 1:10

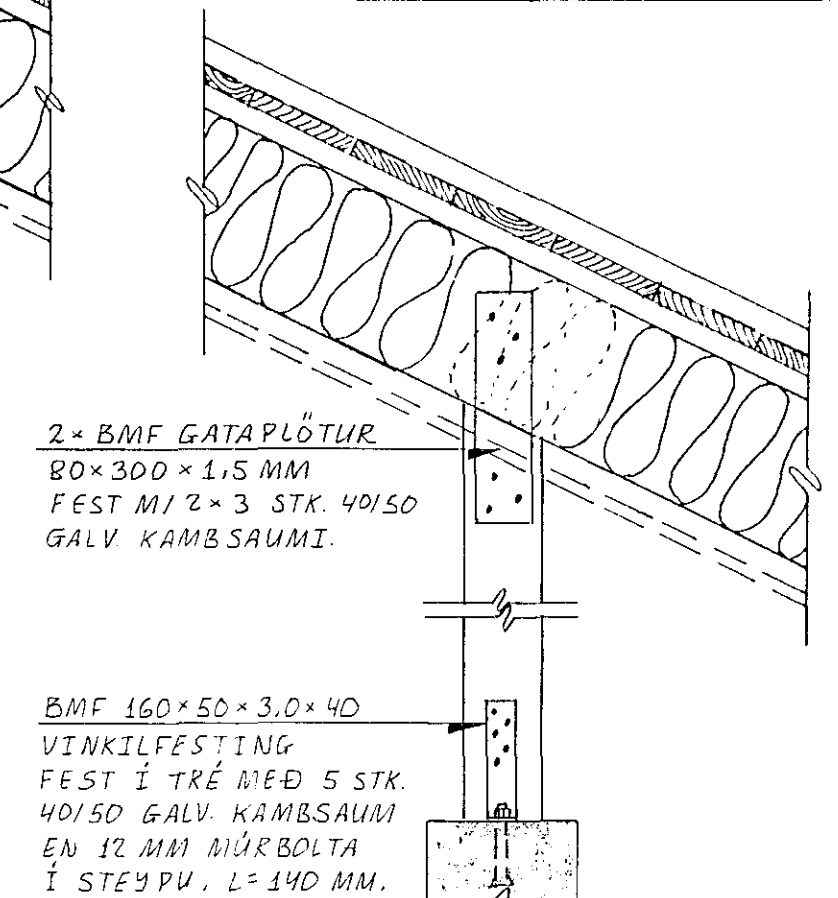



SNID E₁₂-E₁₂. 1:10

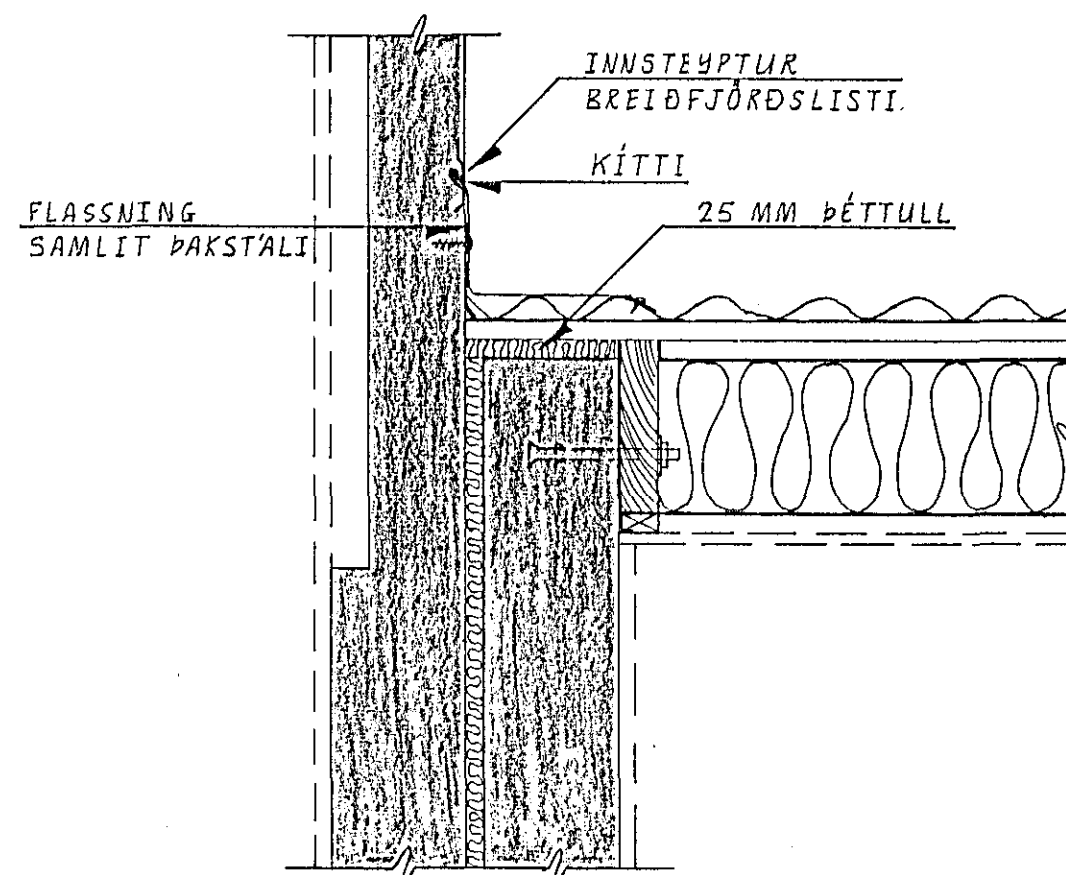

SNID G₁₂-G₁₂. 1:10

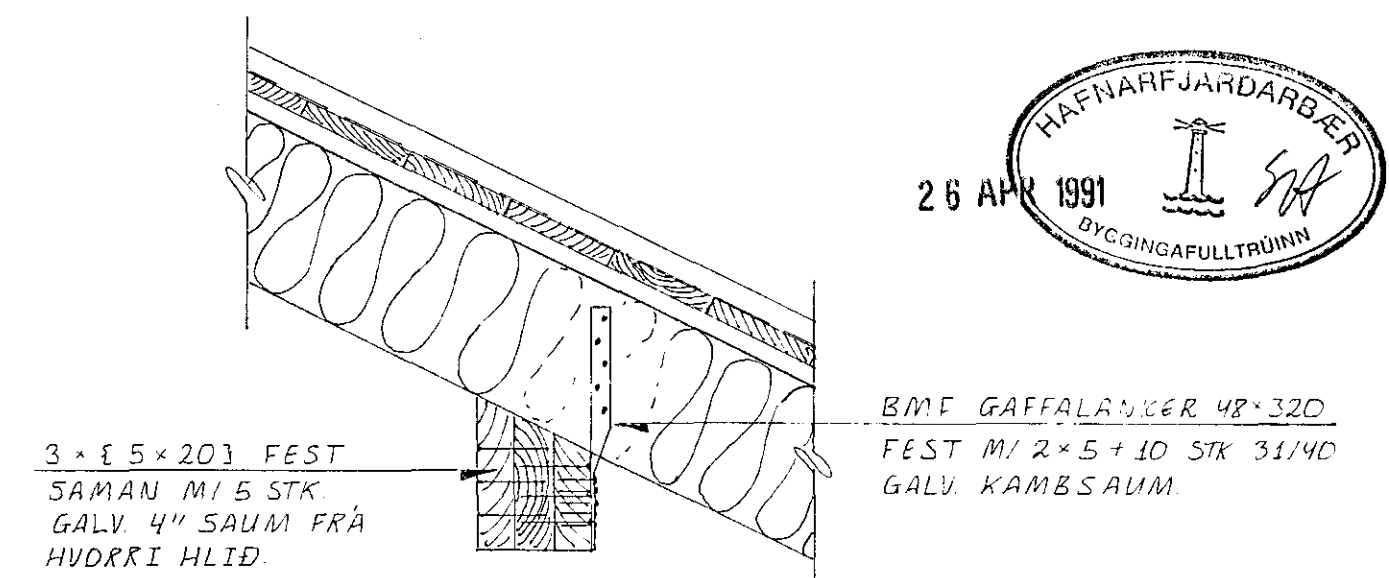

SNID D₁₂-D₁₂. 1:10

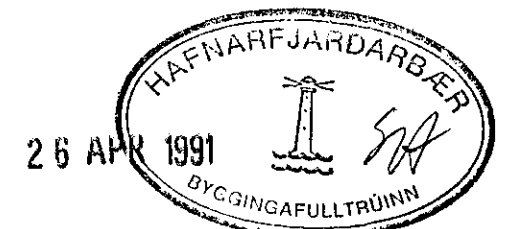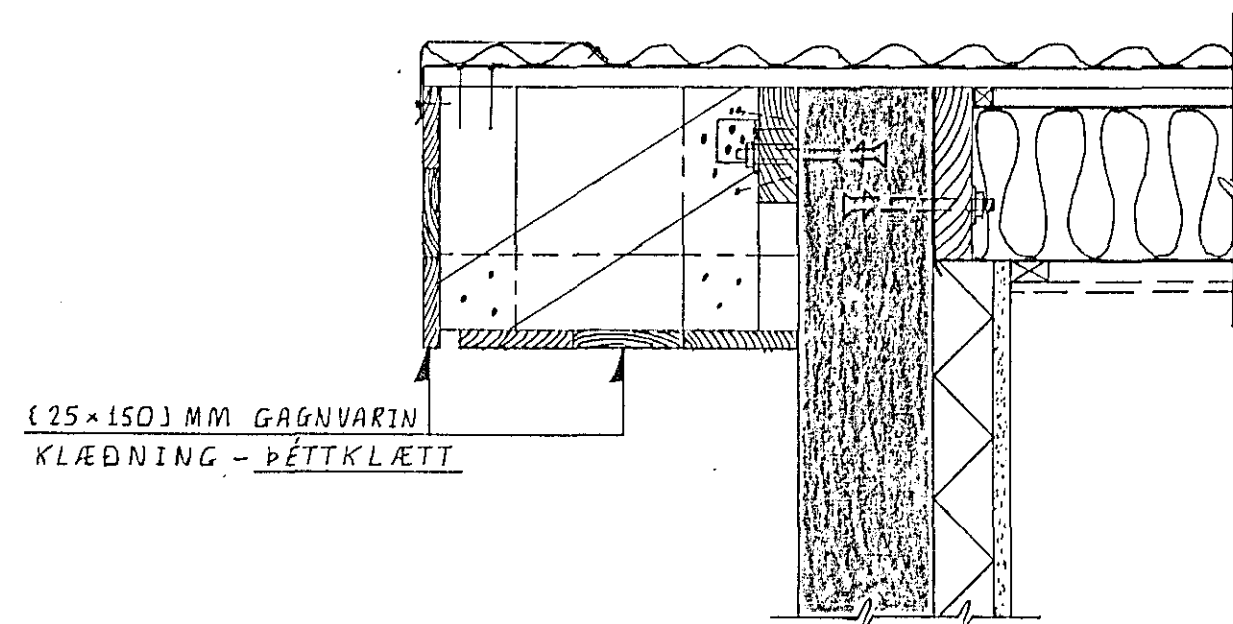

LINDARBERG 60 OG 62, Hafnarfirði.

BR.	DAG.	BREYTING	PAK		
			SNID A ₁₂ -A ₁₂ TIL G ₁₂ -G ₁₂ .		
REYKJAVÍK, Þ. 19 1990			KVARDI 1:10		
TEIKN.	JK	REIKN.	JK	VERK	BL NR
ATH.	SAMP.			7	1-12 A

JÓN KRISTJÁNSSON
BYGGINGAVERKFRÆÐINGUR VFVÍ
FÍFUSELI 11 - 109 REYKJAVÍK - SÍMI 78731