

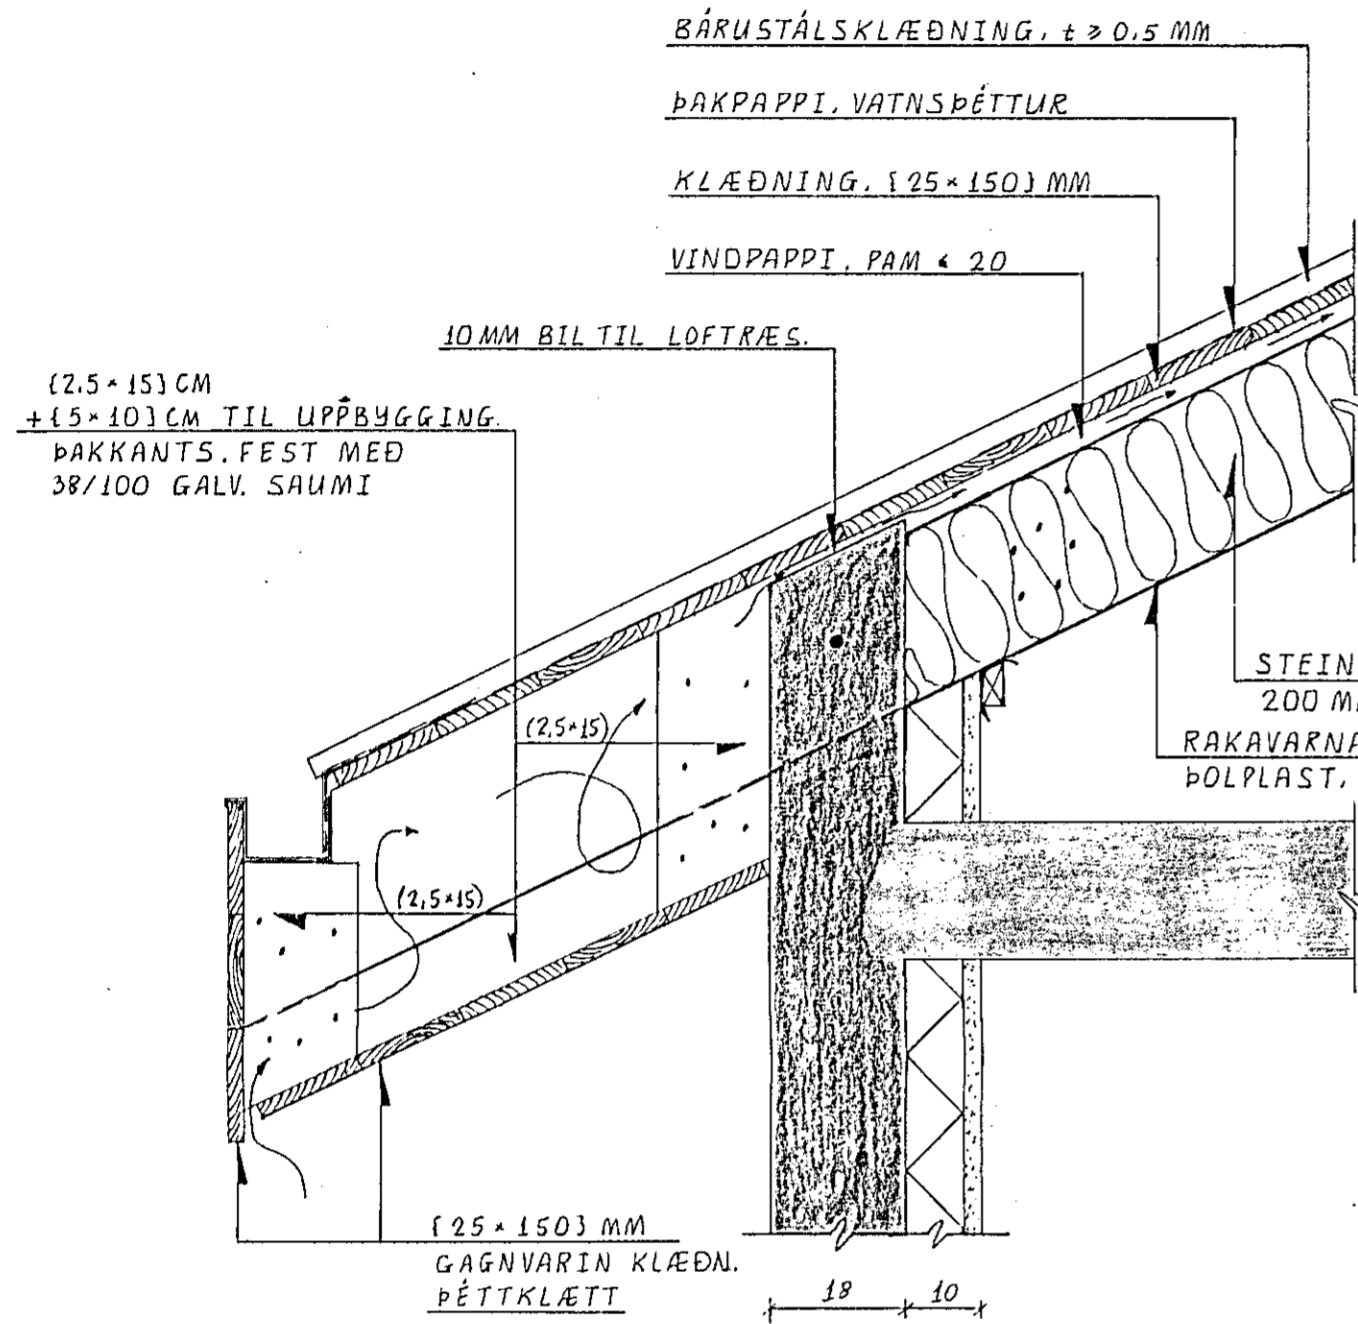


SNID A₁₂-A₁₂. 1:10

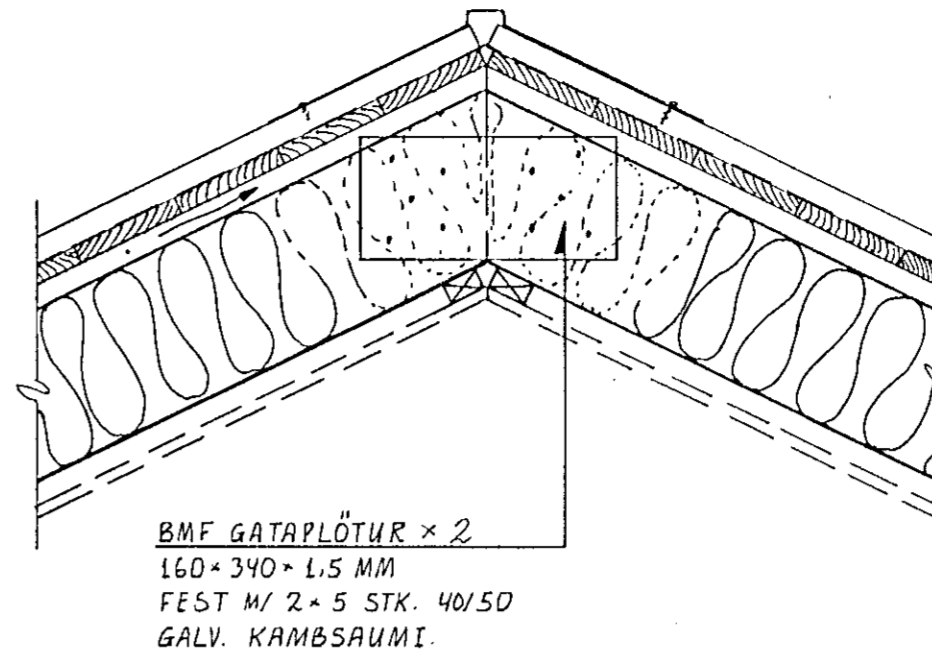


SNID B₁₂-B₁₂. 1:10

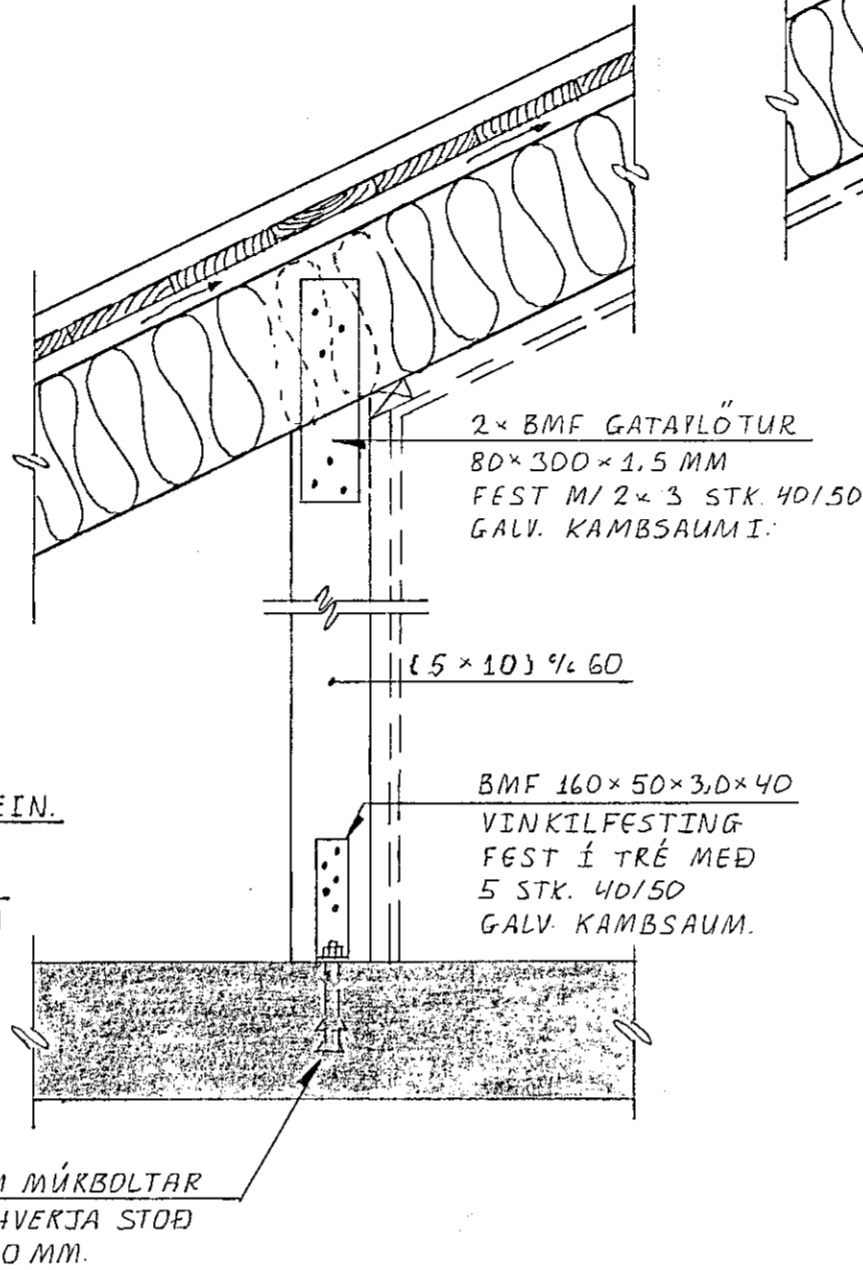


SNID C₁₂-C₁₂. 1:10


SNID F₁₂-F₁₂. 1:10

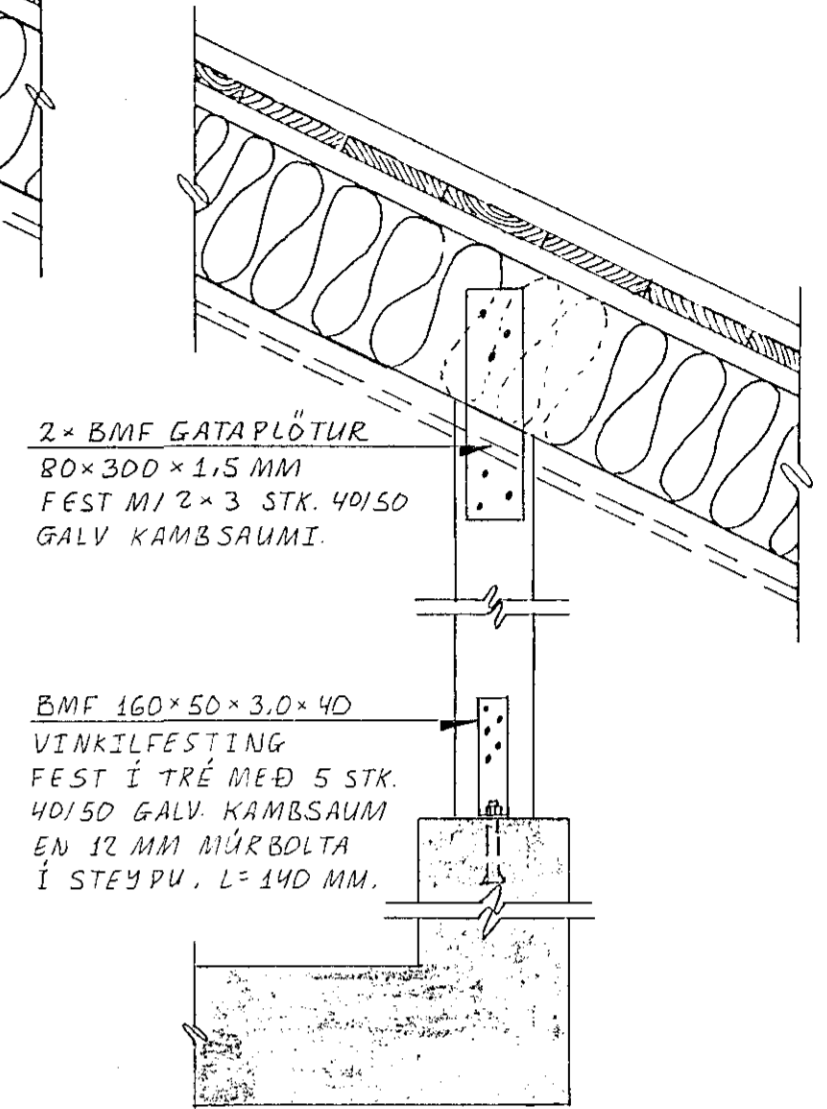



SNID G₁₂-G₁₂. 1:10

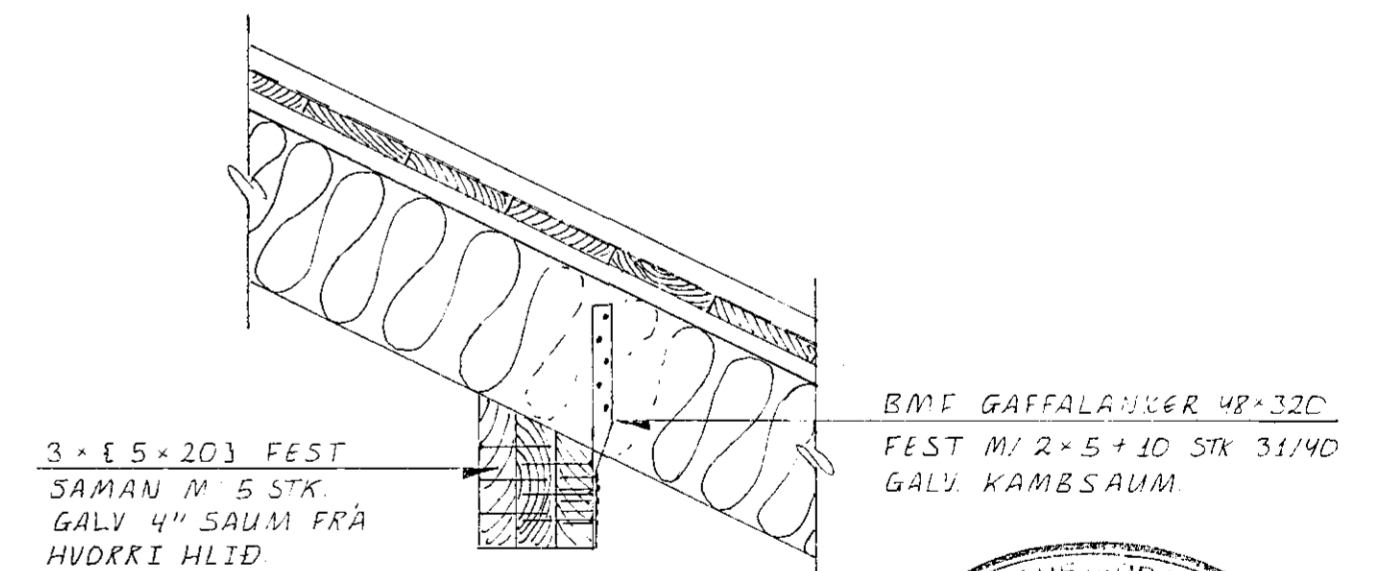

SNID D₁₂-D₁₂. 1:10

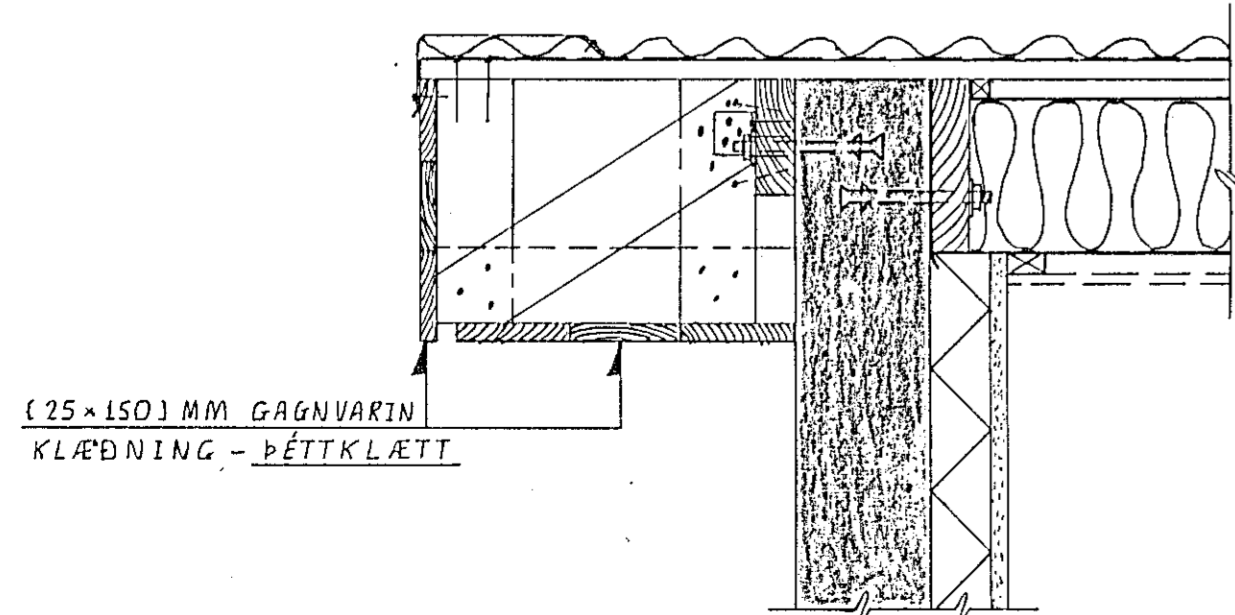

SNID E₁₂-E₁₂. 1:10

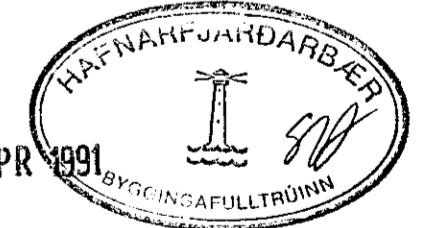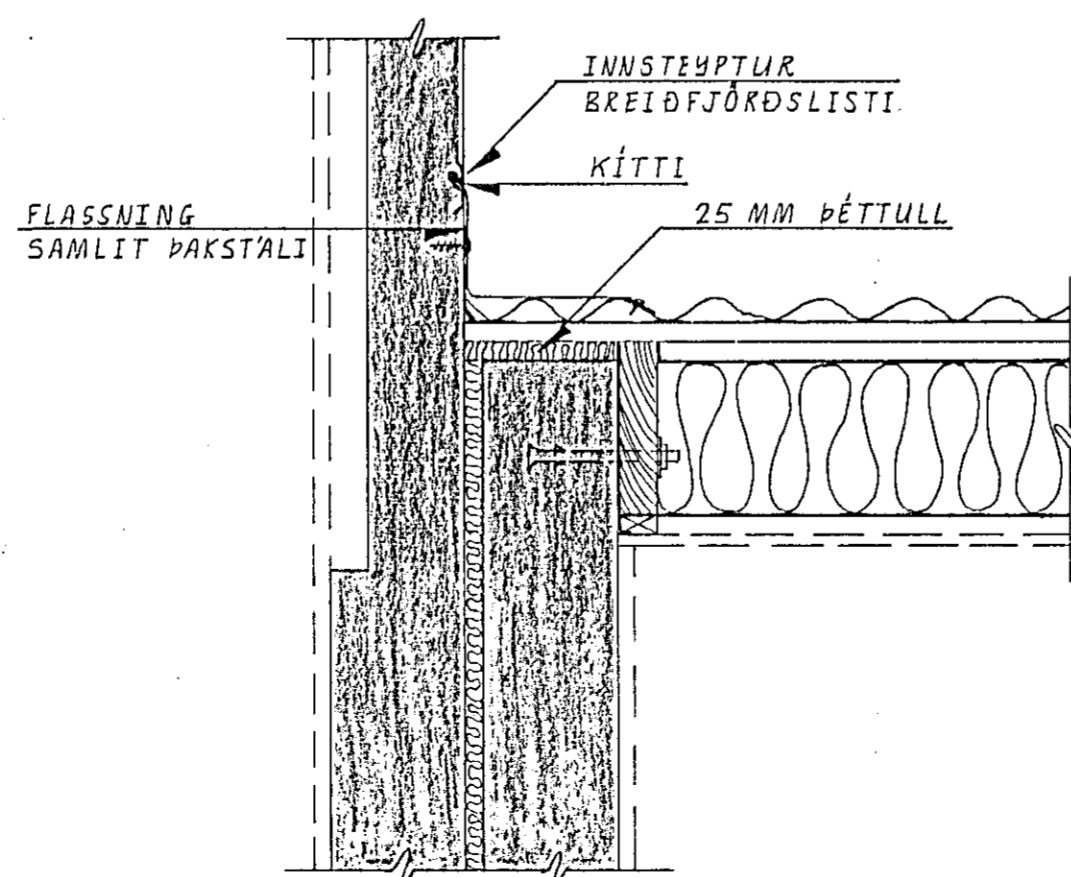

LINDARBERG 60 OG 62, Hafnarfirði.					
BR.	DAG.	BREYTING			
			PAK		
			SNID A ₁₂ -A ₁₂ TIL G ₁₂ -G ₁₂ .		
JÓN KRISTJÁNSSON			REYKJAVÍK, Þ. 19 1990	KVARDI 1:10	
BYGGINGAVERKFRÆÐINGUR FVFI			TEIKN. JK	REIKN. JK	VERK
FÍFUSELI 11 - 109 REYKJAVÍK - SÍMI 78731			ATH. SAMP.	BL NR.	BR
				7	1-12 A