




SNID A<sub>12</sub>-A<sub>12</sub>. 1:10

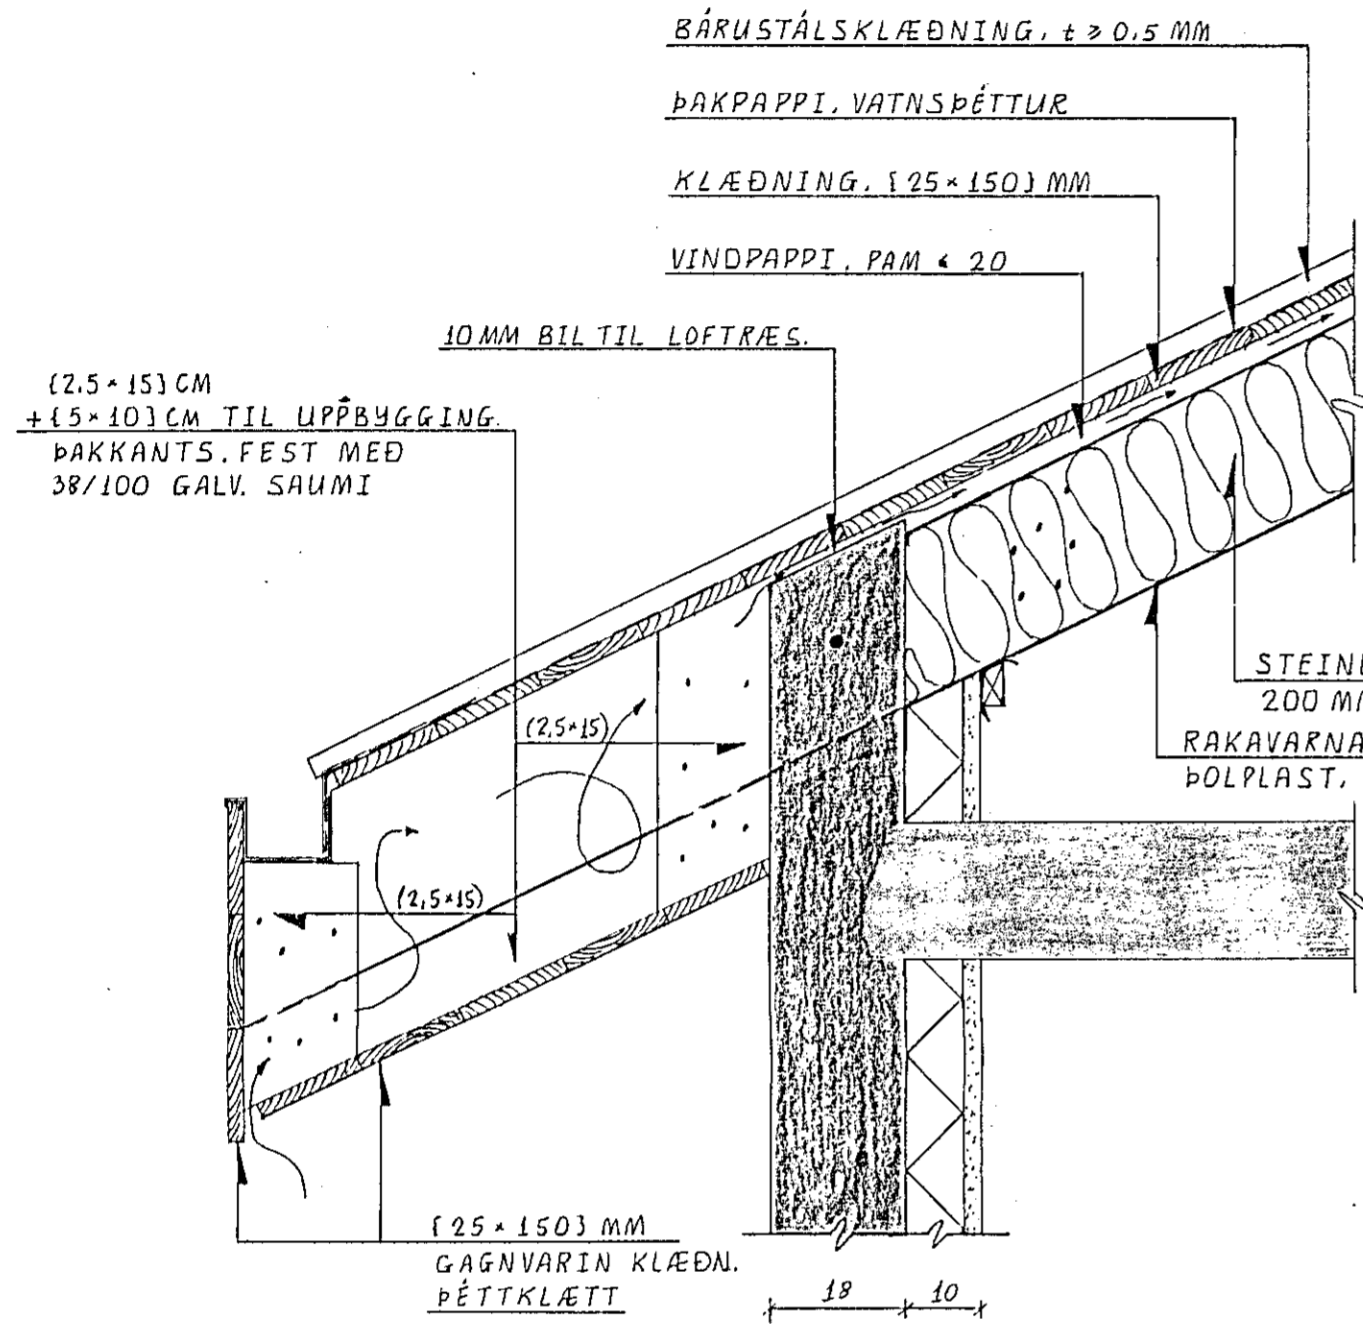


SNID B<sub>12</sub>-B<sub>12</sub>. 1:10

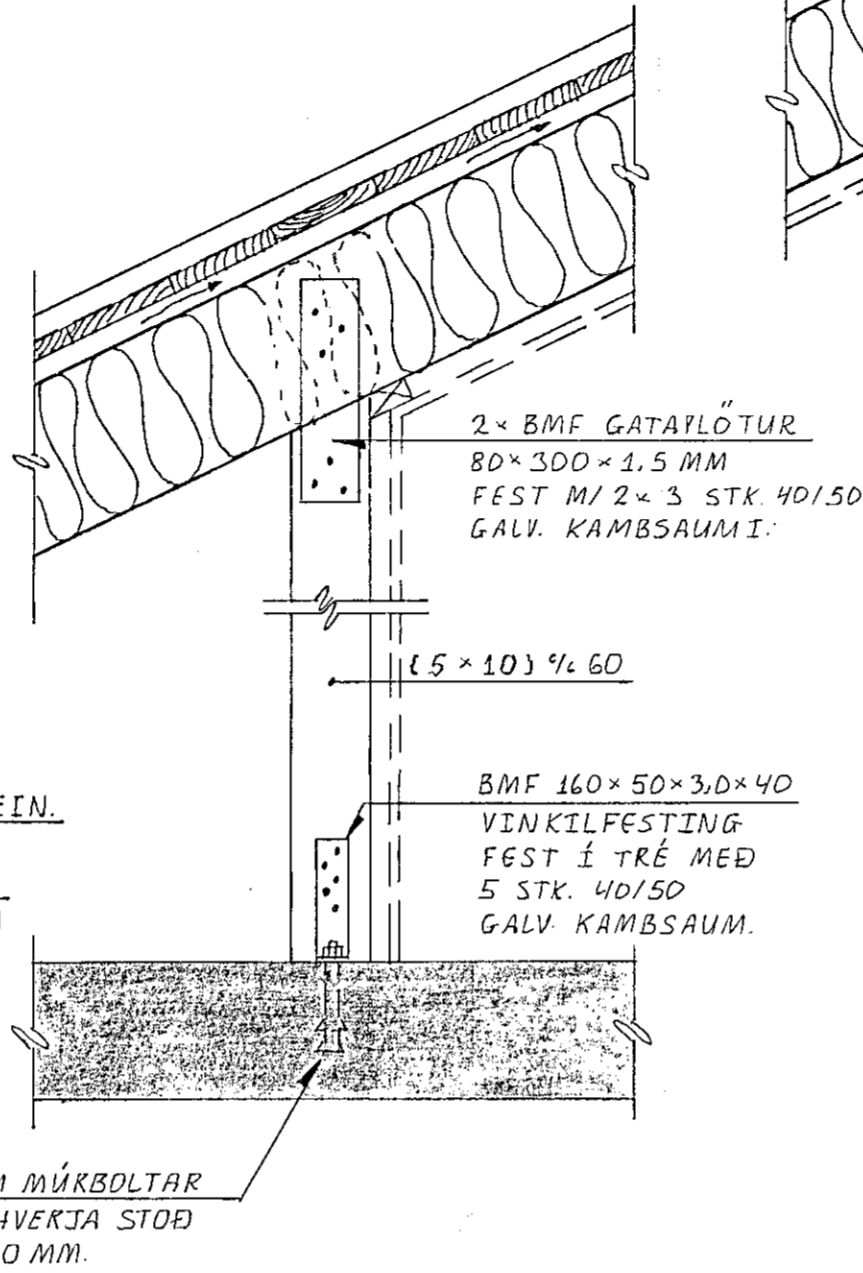


SNID C<sub>12</sub>-C<sub>12</sub>. 1:10

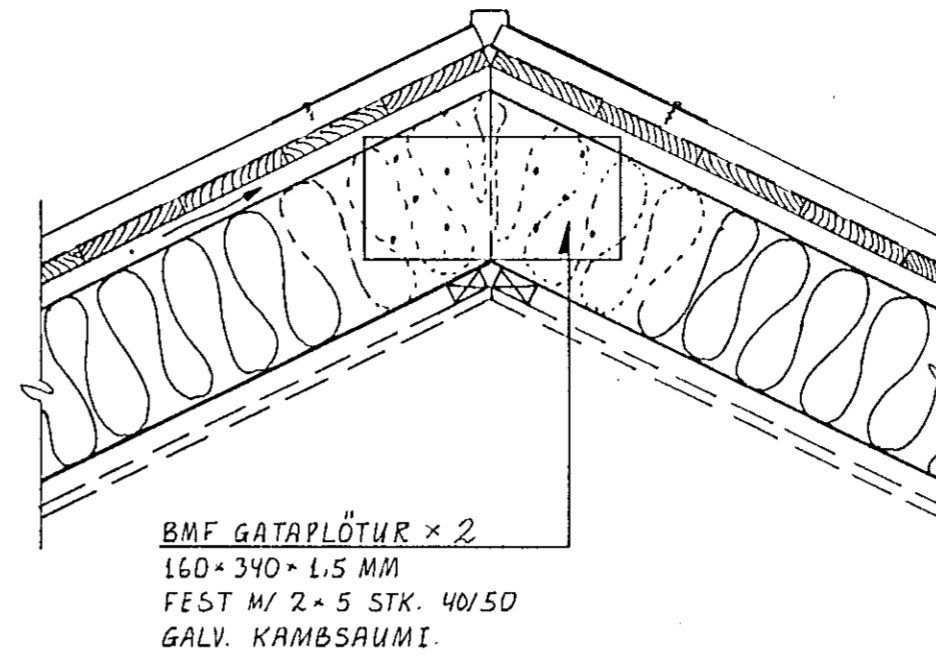


SNID F<sub>12</sub>-F<sub>12</sub>. 1:10

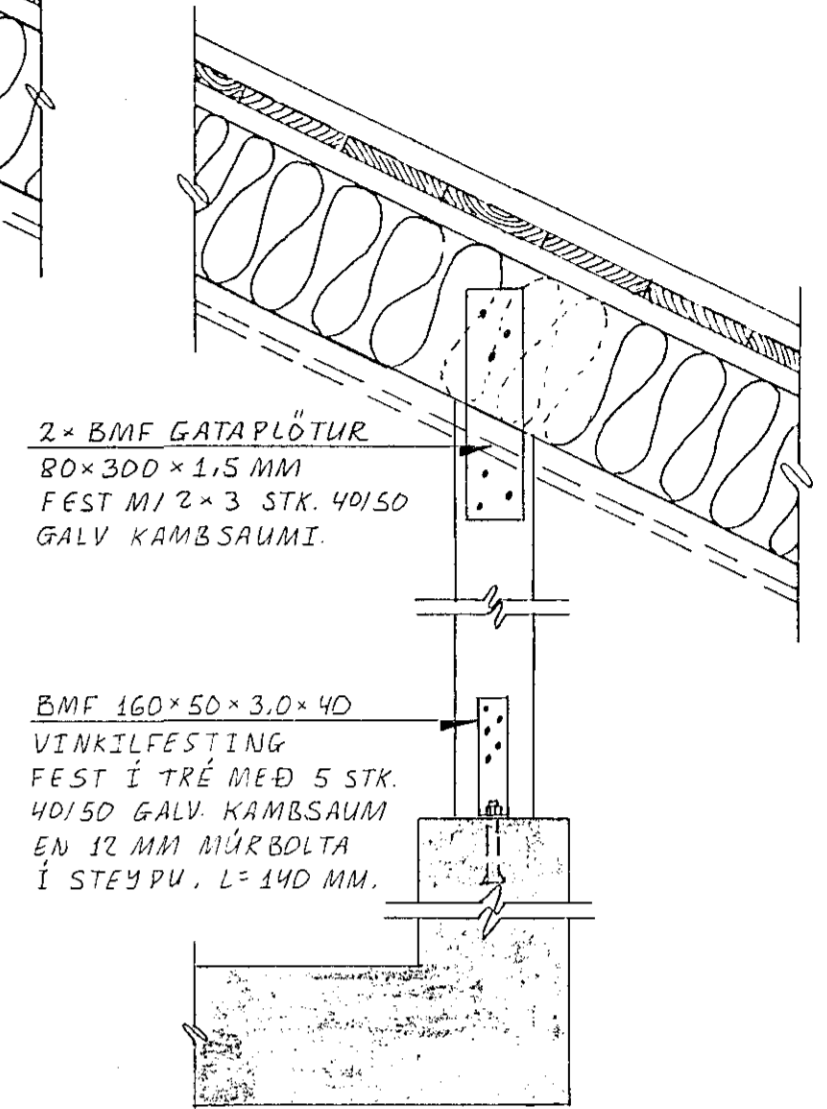



SNID G<sub>12</sub>-G<sub>12</sub>. 1:10

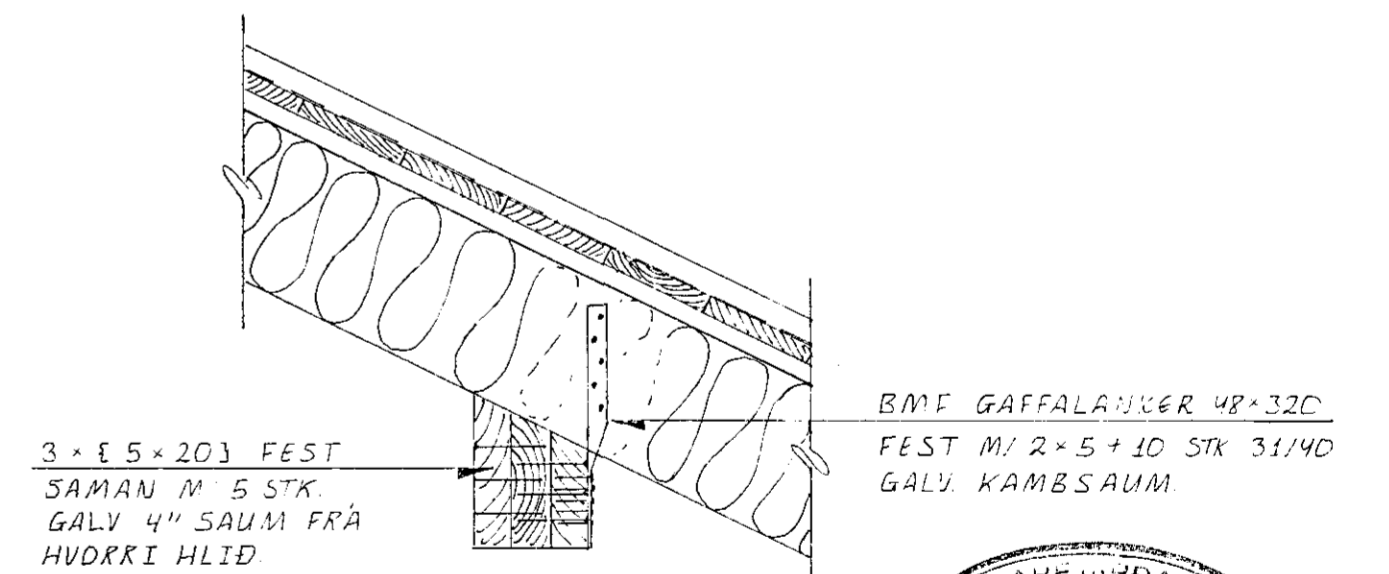

SNID D<sub>12</sub>-D<sub>12</sub>. 1:10

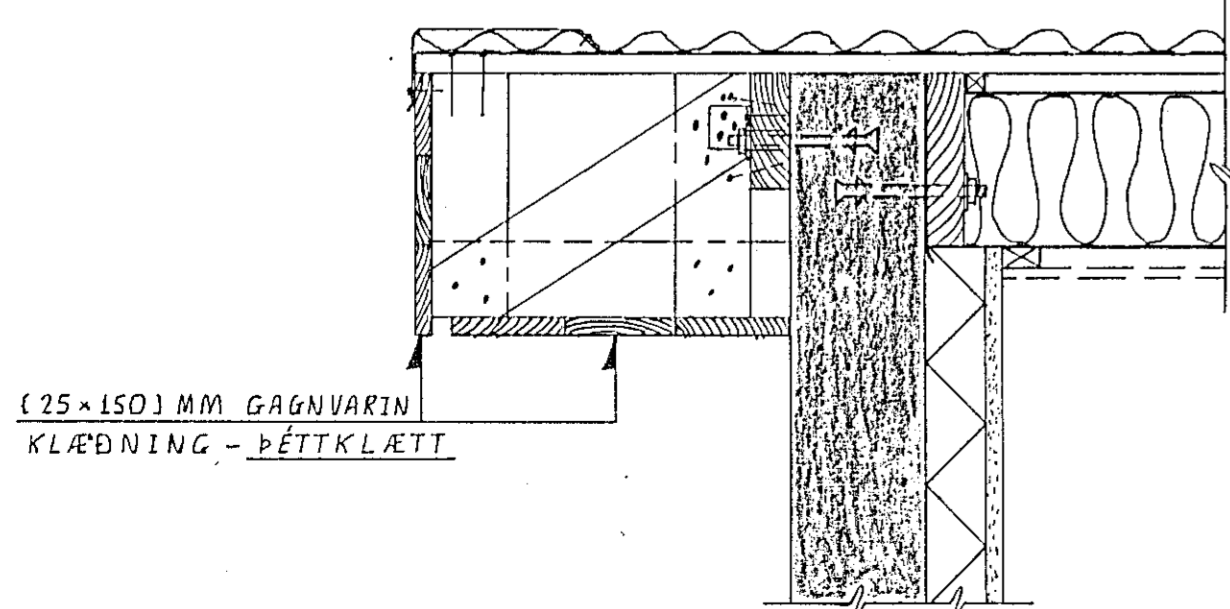

SNID E<sub>12</sub>-E<sub>12</sub>. 1:10

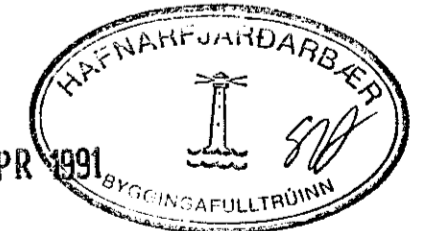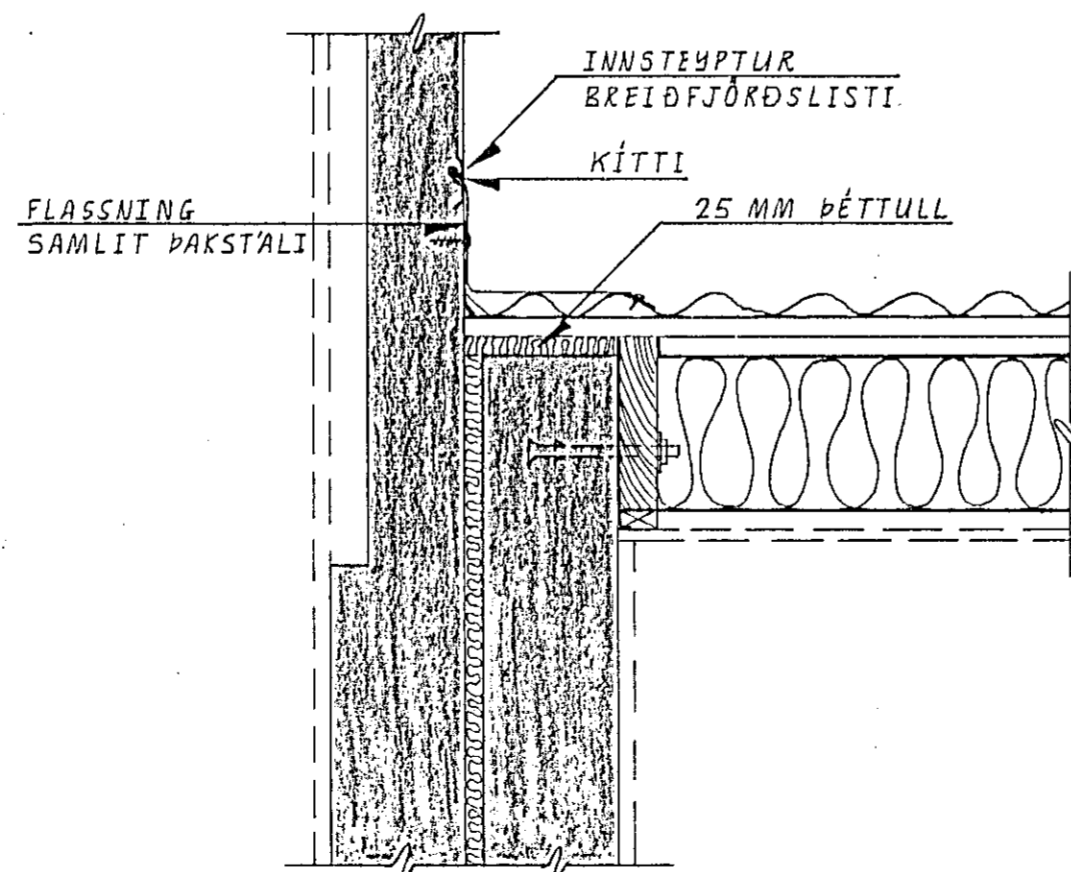

LINDARBERG 60 OG 62, Hafnarfirði.					
BR.	DAG.	BREYTING			
			PAK		
			SNID A <sub>12</sub> -A <sub>12</sub> TIL G <sub>12</sub> -G <sub>12</sub> .		
JÓN KRISTJÁNSSON			REYKJAVÍK, Þ. 19 1990	KVARDI 1:10	
BYGGINGAVERKFRÆÐINGUR FVFI			TEIKN. JK	REIKN. JK	VERK
FÍFUSELI 11 - 109 REYKJAVÍK - SÍMI 78731			ATH. SAMP.	BL. NR.	BR.
				7	1-12 A