




SNIP A-A, M=1:20.

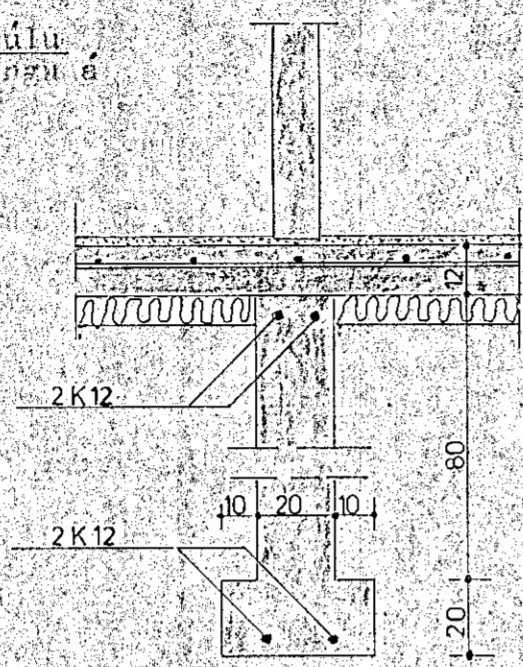


SNIP B-B, M=1:20.

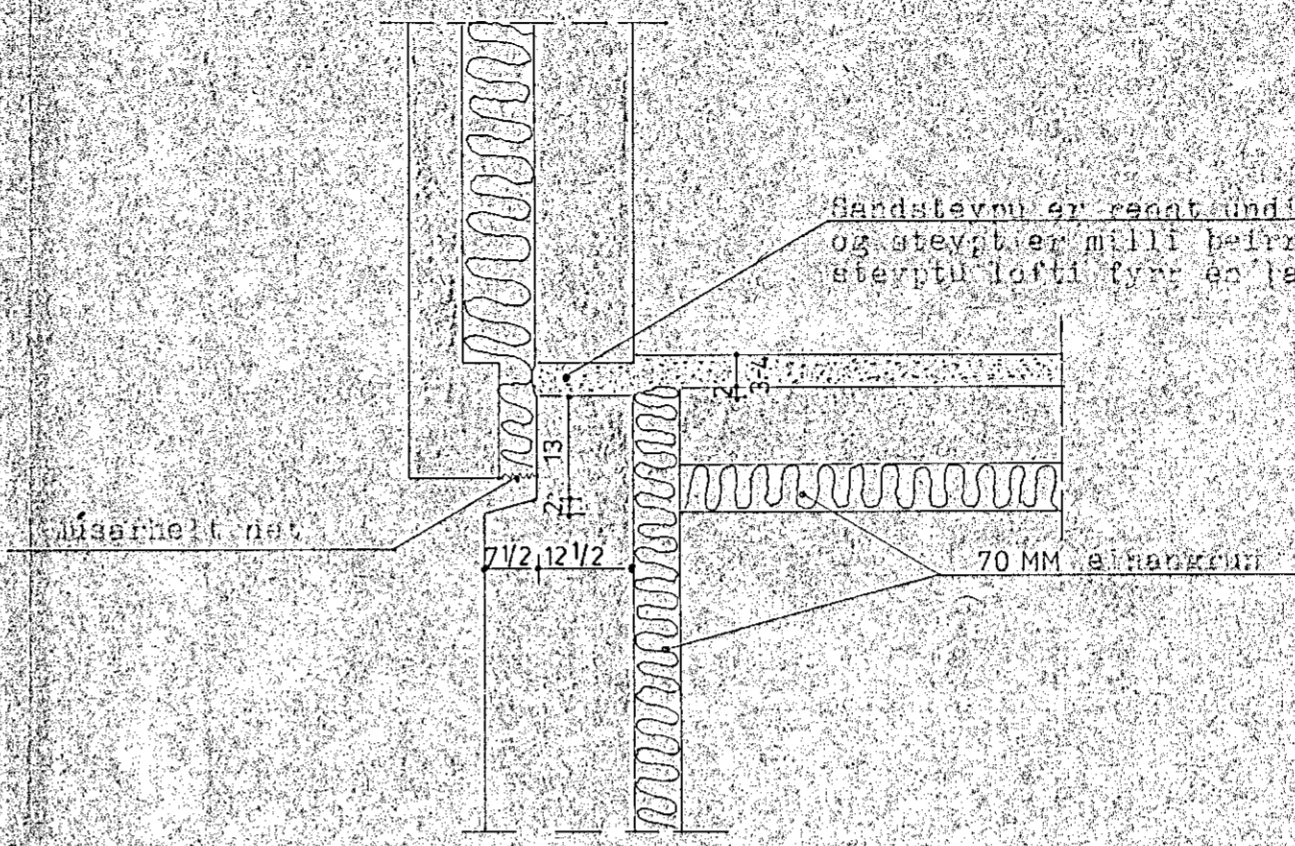


SANNSKYTT BOKKULS OG LITJGAR, M=1:10.

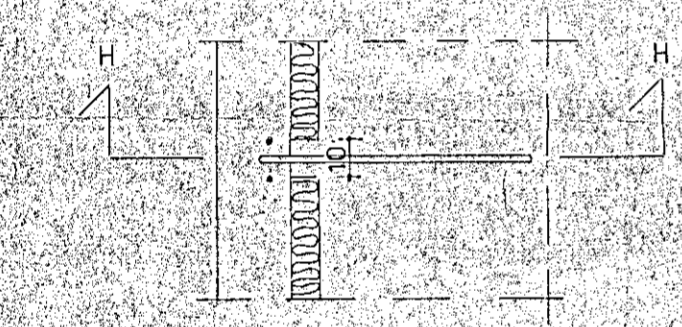


SNIP C-C, M=1:20. sjá grunnmynd.

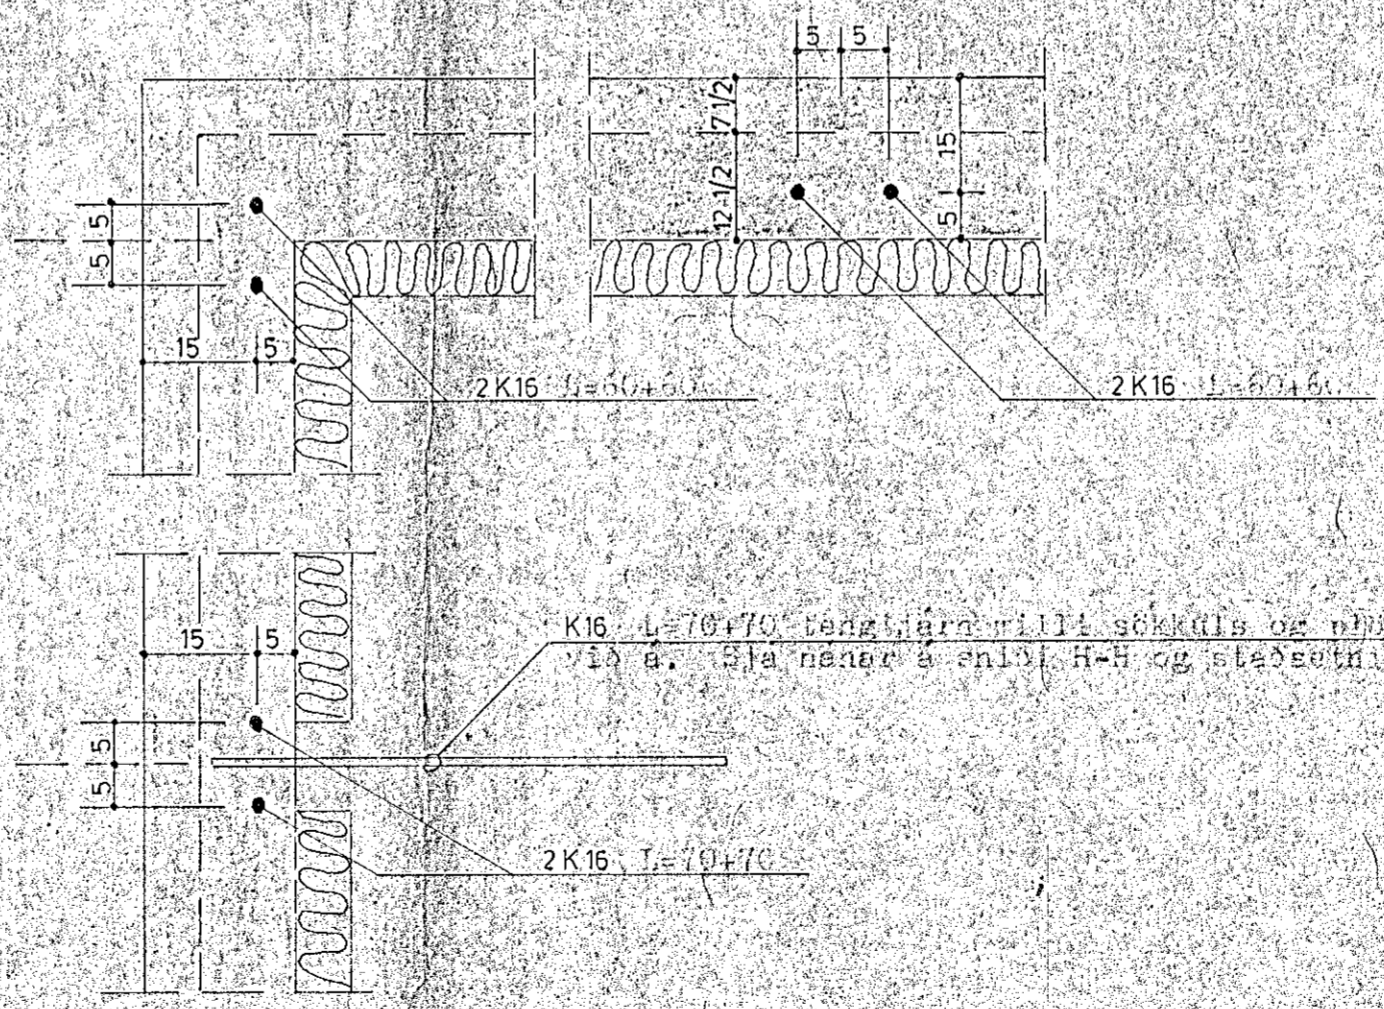


TENGJARN MILLE BOKKULS OG LITJGAR, M=1:10. sjá staðsetningu tengjarnanna á grunnmynd (tekn. nr. 101).

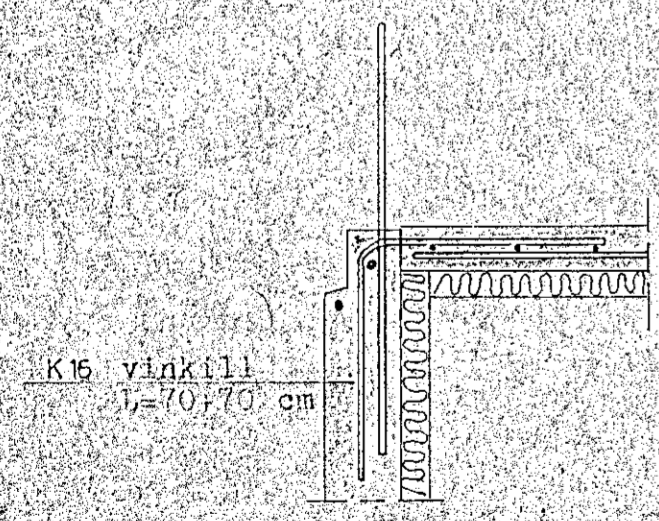

SNIP D-D, M=1:20.

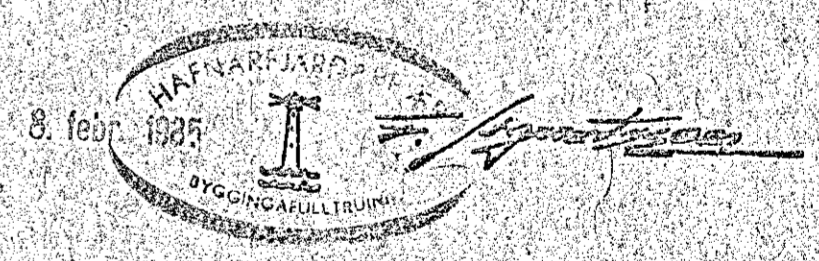

VERKHÖNNUN
 VERKFRÆÐI - OG TEIKNISTOFA 

BRÁTAHÖL 20, PÓSKAVÍK Sími 01-15820
 Verk nr. 243 Teiknad: G.B.G./T.G.
 Teikn nr. 102 Hannad
 Mælikv. 1:20 1:10 Samþykkt: Sveinn Þorsteinsson
 Dags. nóv. 1984 Breytt
 Verkefni: Ljósaberg 34, Hafnarfjarði.
 Heiti teikn: 