




NEYSLUVATNSLÖGN, RÚMMYND M. 1:50

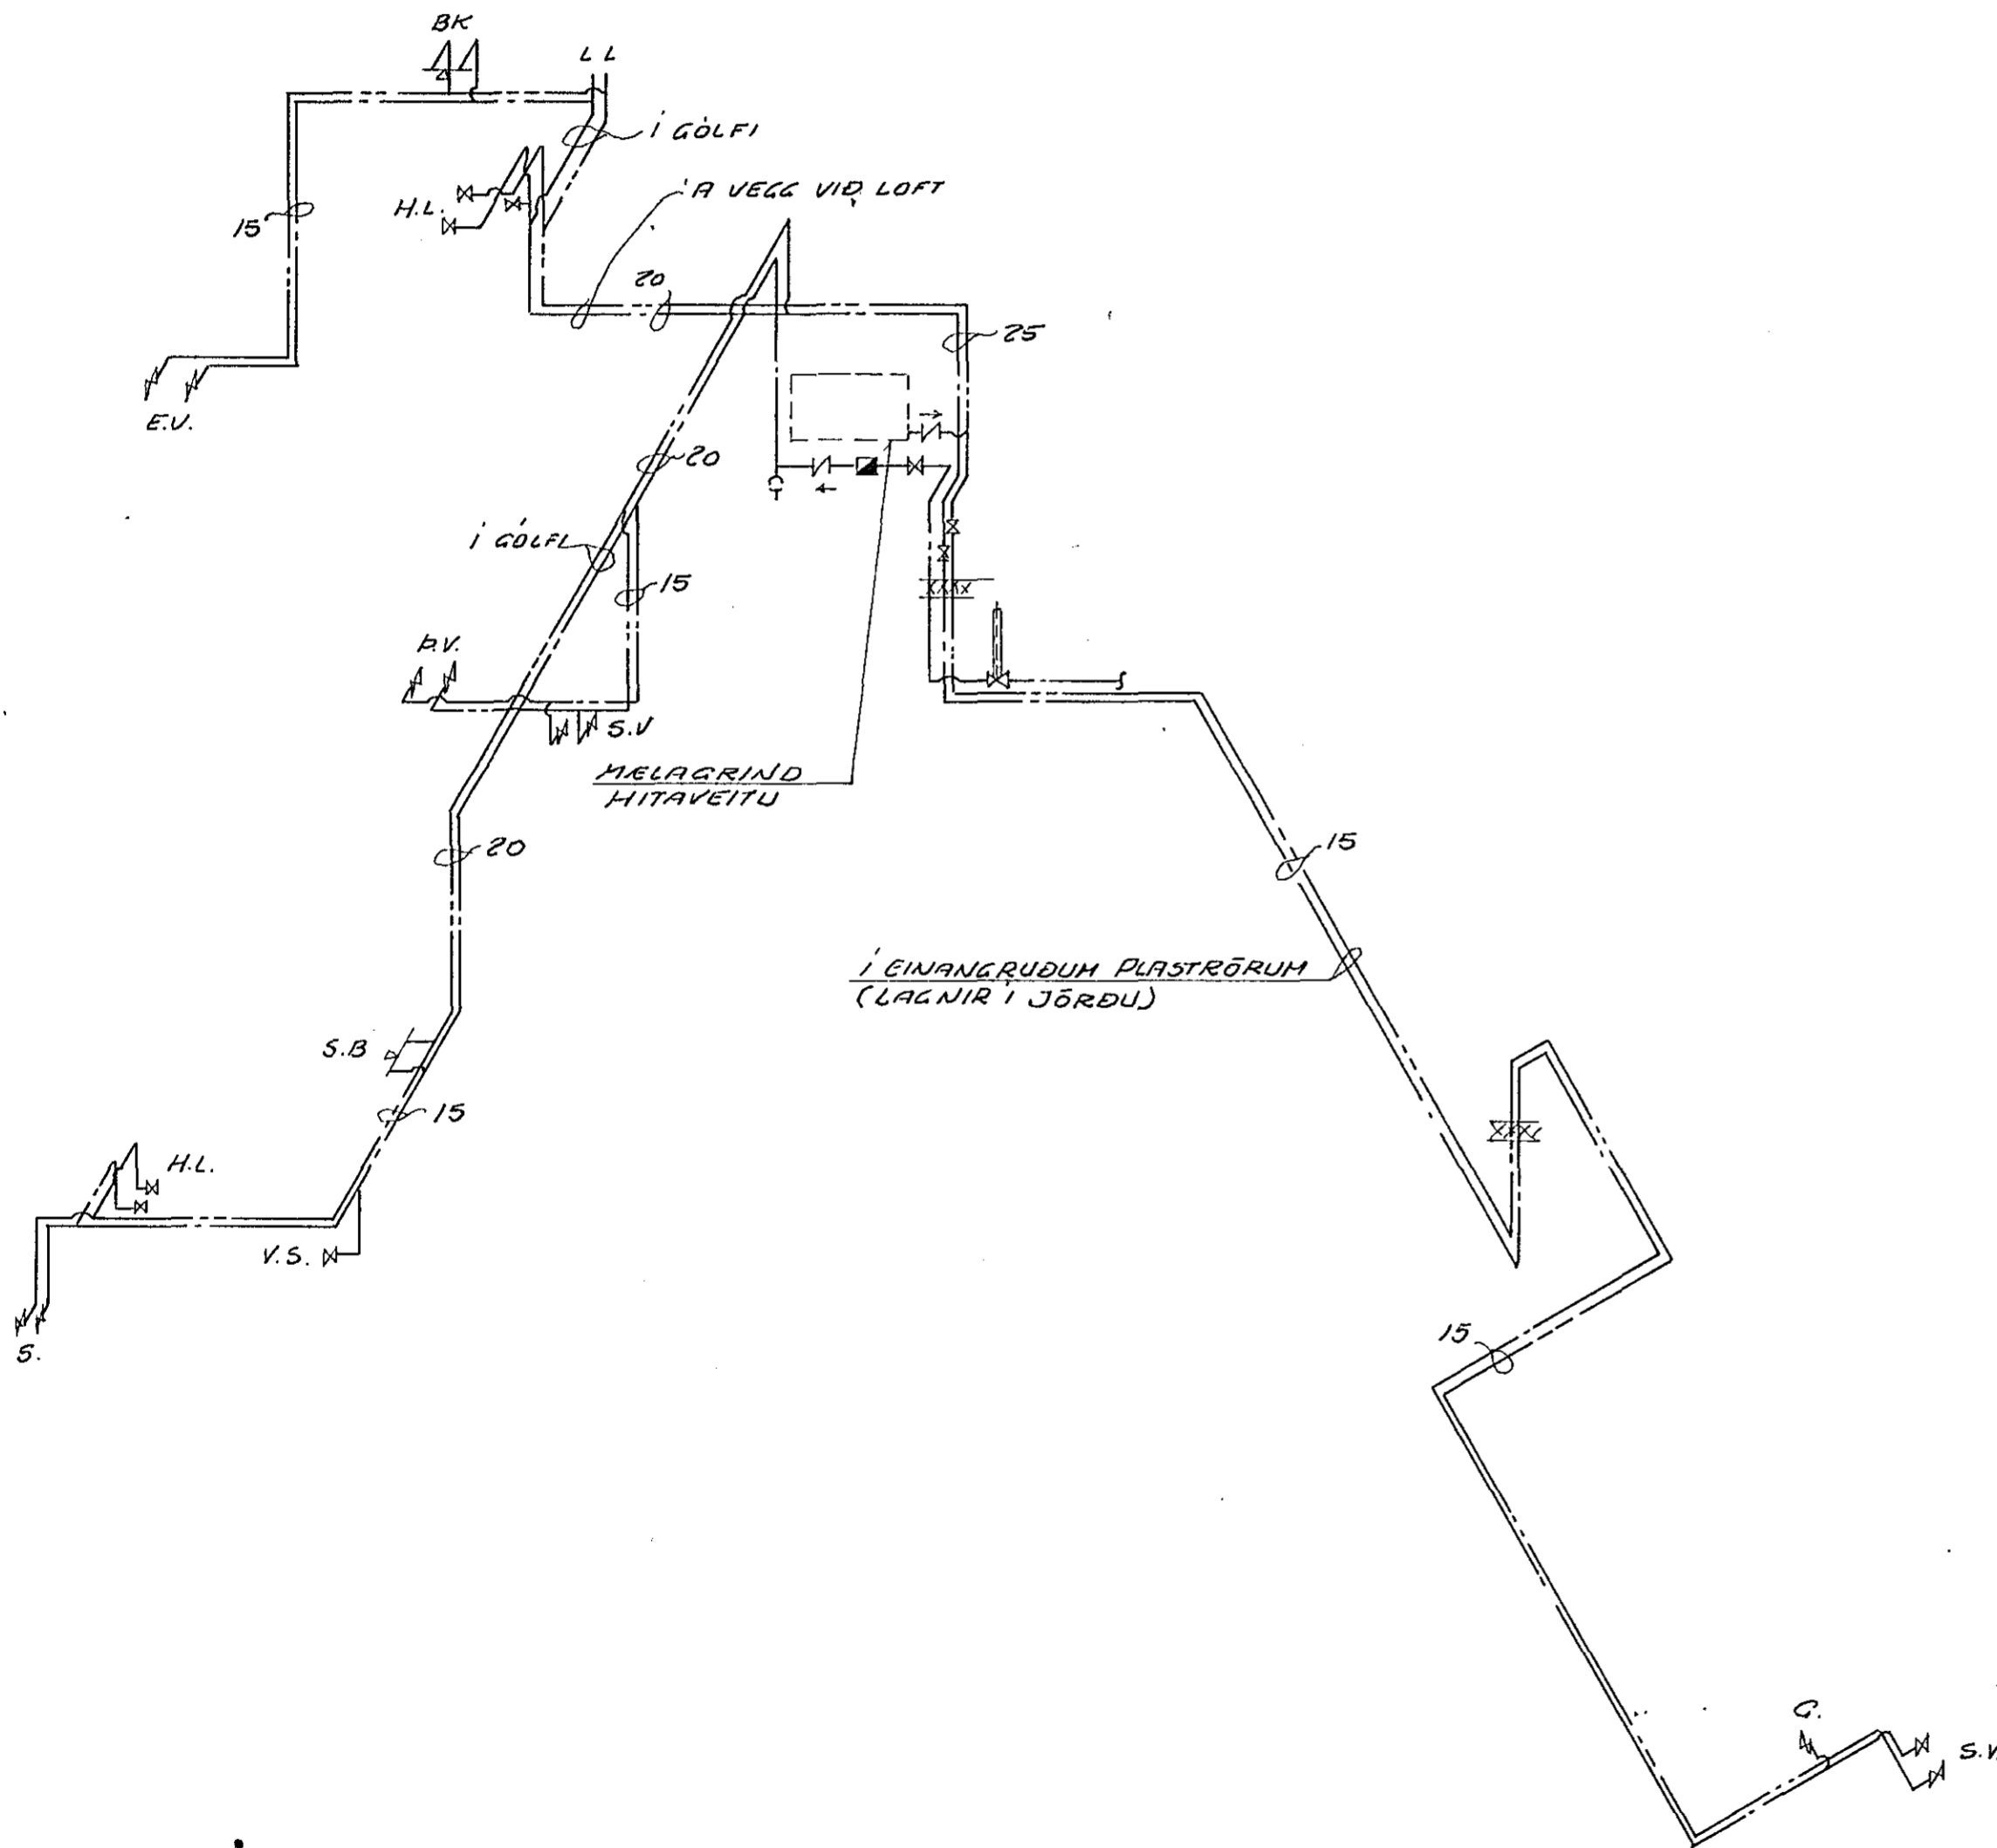

$\Delta t = 40^\circ C$  OFNASKRÁ

OFN NR	HERBERGI	VARMÞÓRF KCA/h	HÁHARKSSTÆRÐIR		TENGING
			LENGD	HED	
1	FORSTOFA	530	800	700	A-B
2	INNKOMU	430	-	-	-
3	V.S.	450	-	-	-
4	GRÖÐURSKALI	1800	2500	350	A-D
5	-	2900	4000	300	-
6	STOFA	650	1800	-	C-D
7	-	-	-	-	A-B
8	-	1300	-	700	C-D
9	ELDHÚS	580	800	-	-
10	-	-	-	-	A-B
11	BVOTTUR	520	700	-	C-D
12	HOBBY	380	800	-	A-B
13	GEYMSLA	330	-	-	C-D
14	BÍLAGGEYMSLA	800	2000	-	A-D
15	-	1340	3000	1000	A-B
16	HJÓN-FÖT	600	1500	700	-
17	-	1180	2000	-	-
18	HERB.	960	-	-	-
19	-	-	-	-	-
20	SETUSTOFA	1130	1800	-	C-D
21	BAD	650	1200	-	-

TENGIMÖGULEIKAR

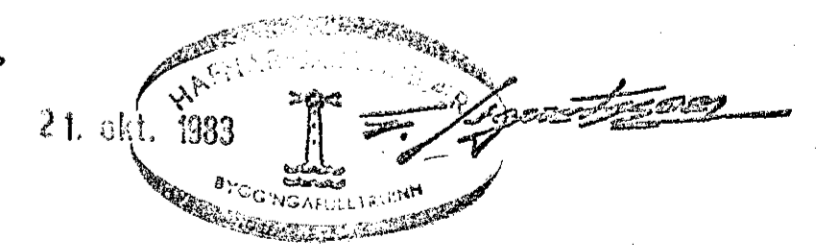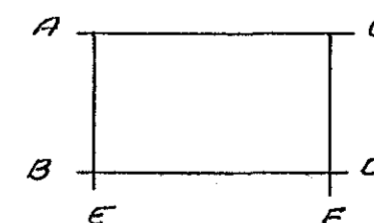

**F**REYR **J**ÓHANNESSON M.I.FÍ

SIMI 71529	BYGGINGARSTADUR HAFNARFJÖRDUR
MKV 1:50	LYNGBARD 1
TEIKNAD G.S.	NEYSLUVATNSLÖGN, RÚMMYND OFNASKRÁ
DAGS. 20.10.1983	
BLAD 4 of 5	
HANNAÐ	<i>for Jón Jónsson</i>