


DEILI 1

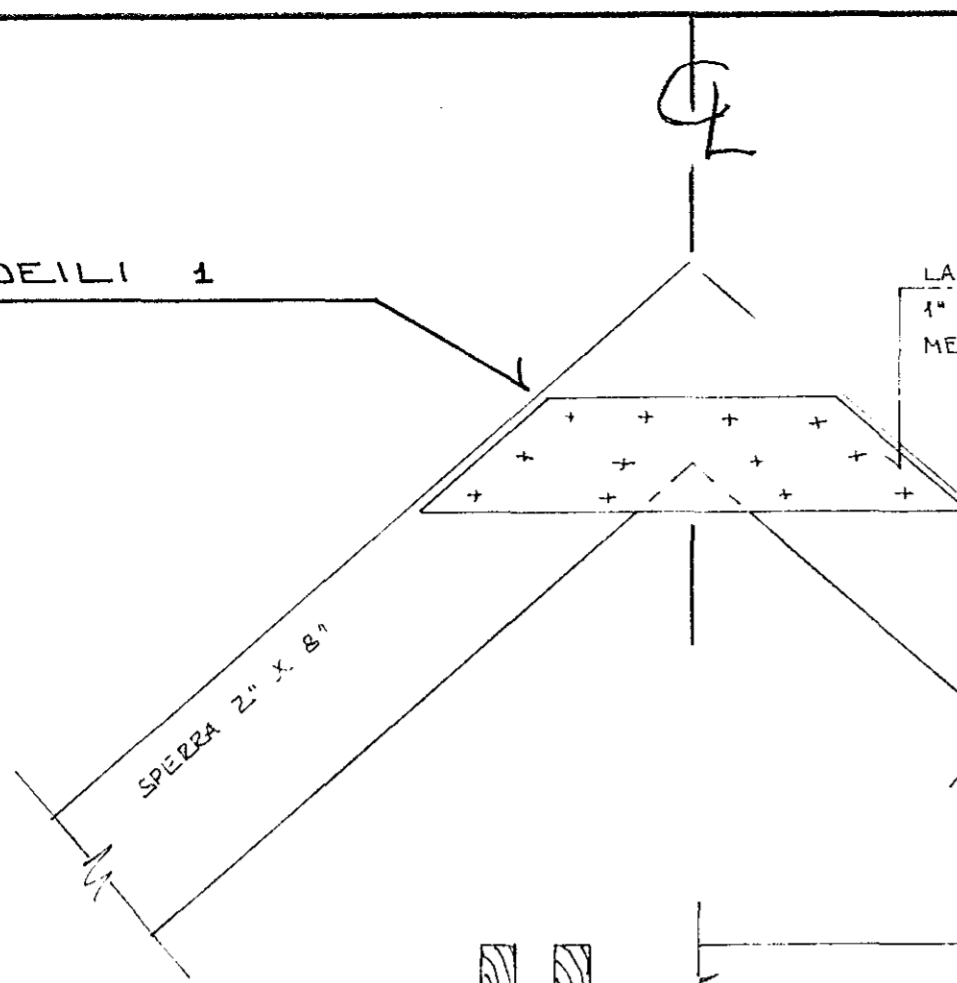

LASKI BADLUMMEGIN SPERZII  
4" X 6" HVOR LASKI NEGLIST  
MED 2 X 6 STK 3" NÖGLUM.

SPERZA 2" X 8"

BOLTI 1/2" 2 STK. 5 X 5 CM. BULLDOG  
2 STK. SKINNUR 50 X 50 X 5 MM.

HANABANI 2 X 2" X 5"


DEILI 2.

HÆÐ SBIR. TEIKN. ARI.

EINFÖLD GRIND I INNRI BRUN  
VEGG 8 X 10" 20 #

DEILI 3.

SPERZUFESTING  
K10 L: 120

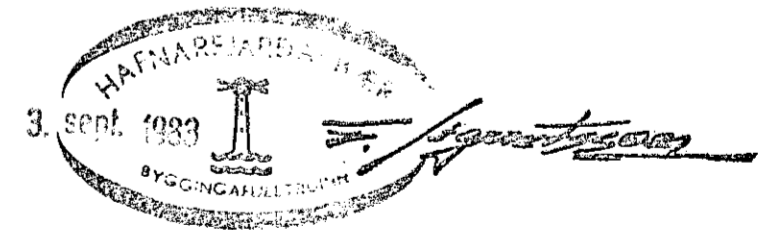

BR. NR.	DAGS	EDLI BREVTINGAR	SIGN.
		LYNGBARÐ 3 HAFNAFIRÐI	DAGS. AGÚST. '83
		ÞAKVIRKI DEILITEIKN.	HANNAÐ
		MÆLIKV. 1:10	TEIKNAD. <i>[Signature]</i>
		SIGURÐUR ÞORLEIFSSON TEKNIFRÆÐINGUR F.T.F.I.	VERK NR. 8323
		STRANDGÖTU 11 HAFNARFIRÐI SÍMI 54751	BLAD NR.