




SNID A-A 1:20

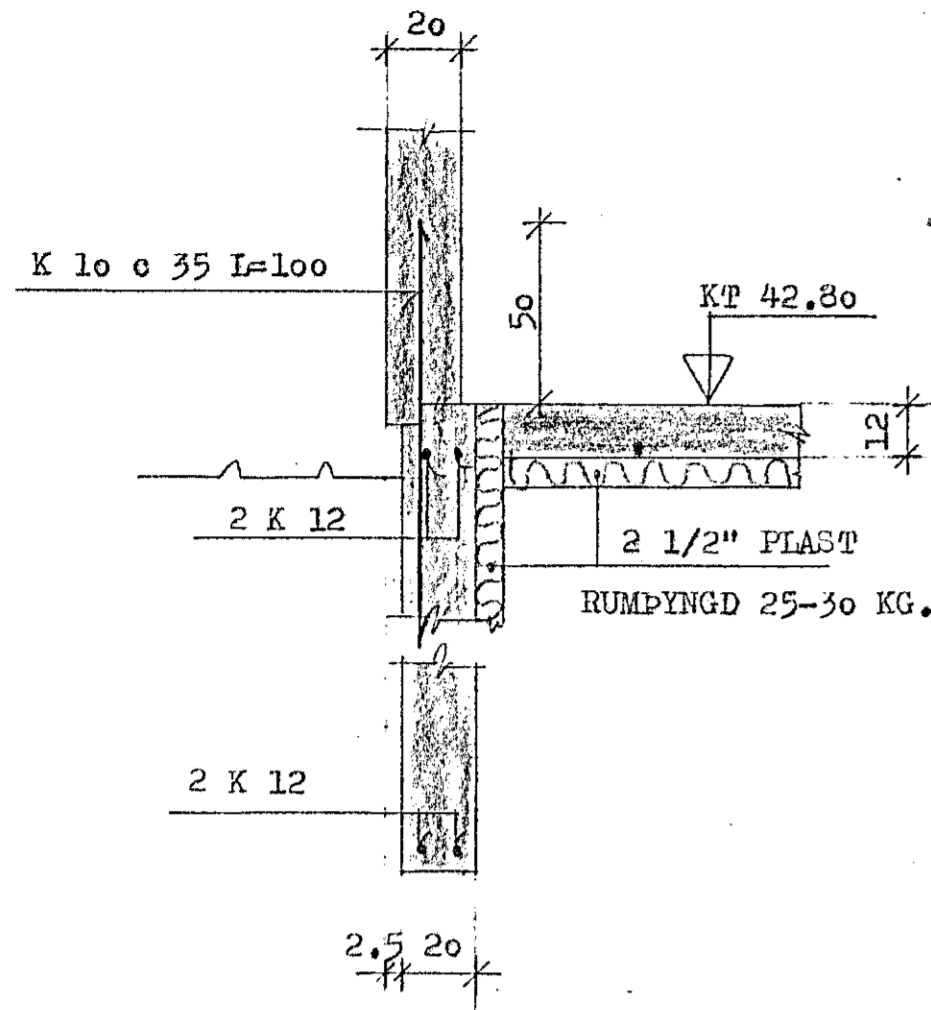


SNID B-B 1:20

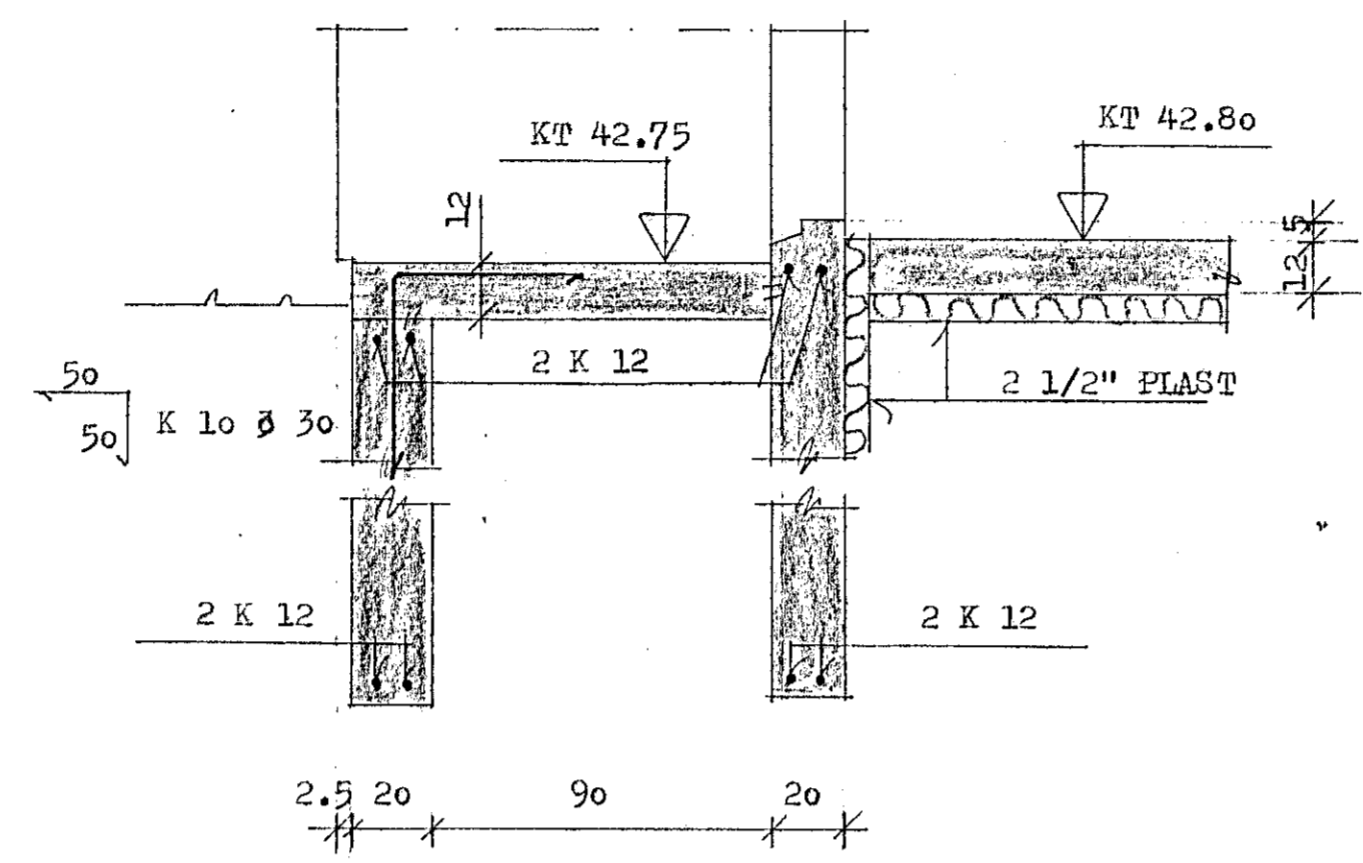


SNID C-C 1:20

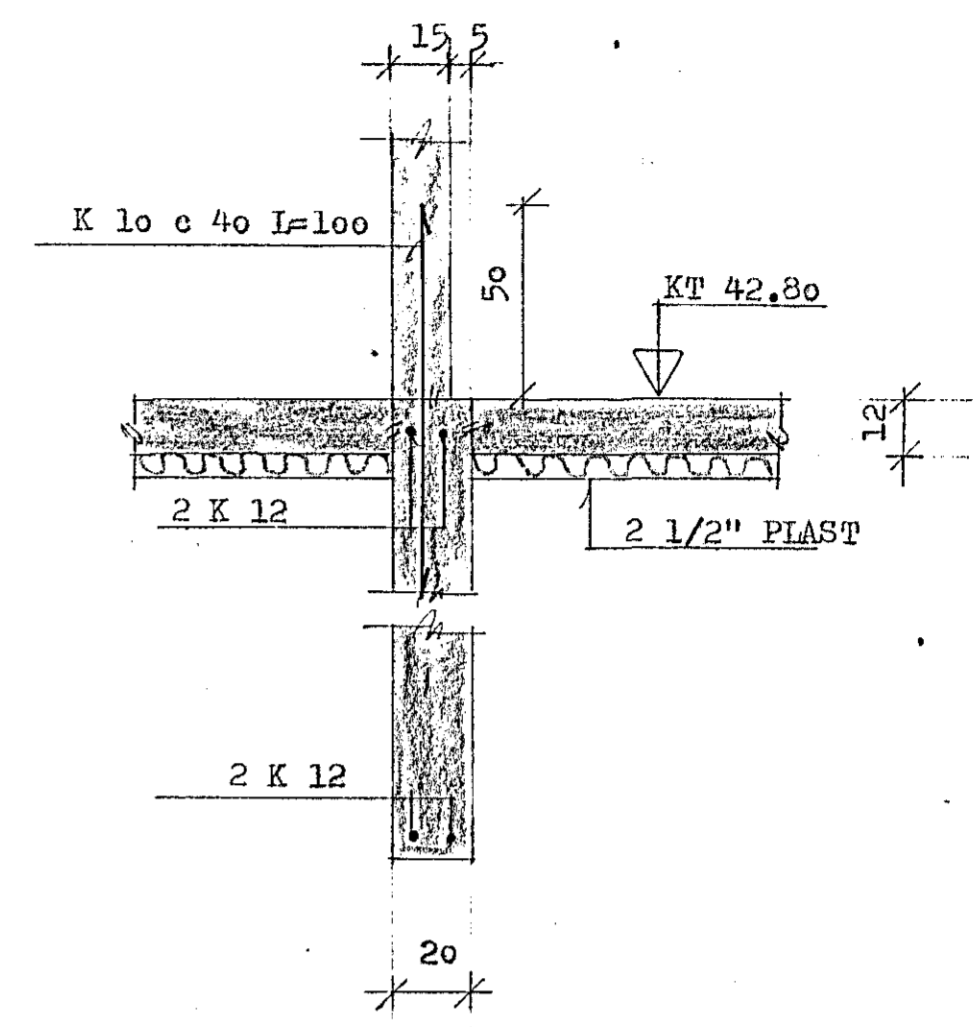

SNID D-D 1:20

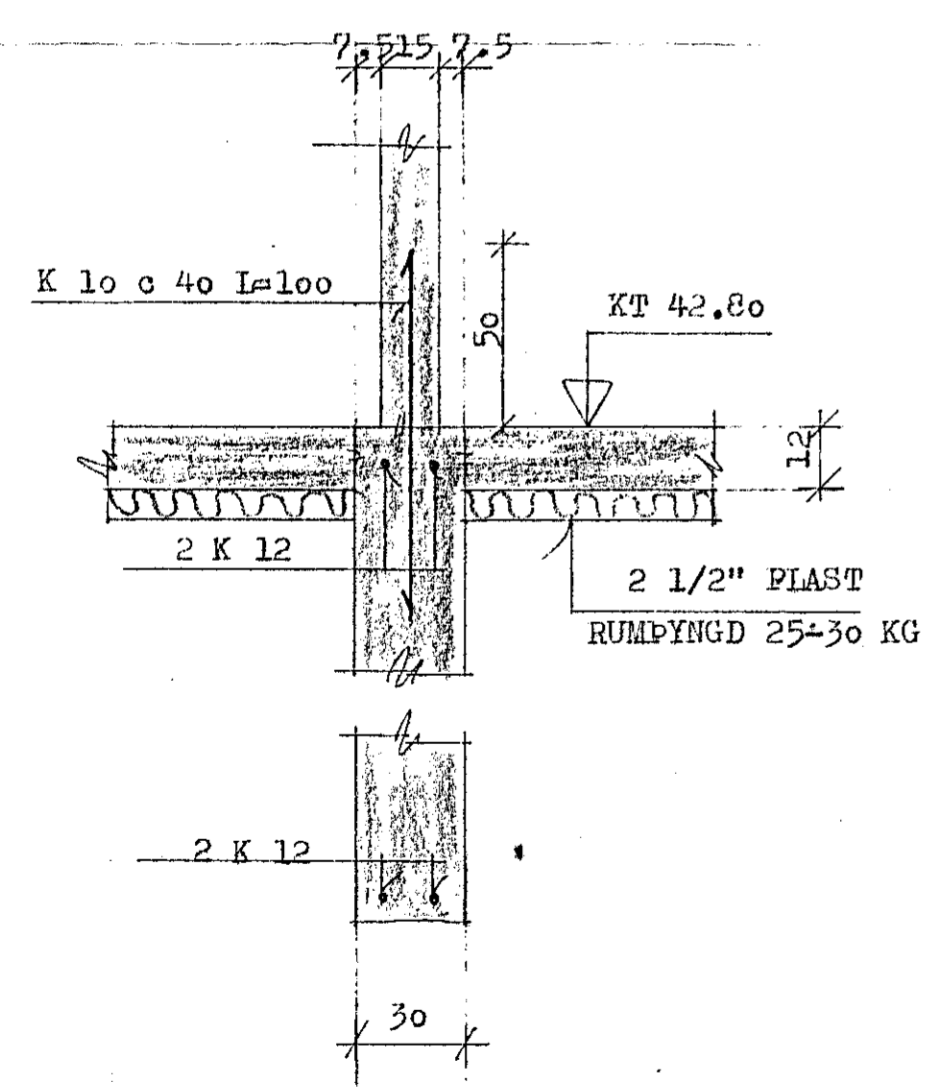

SNID E-E 1:20

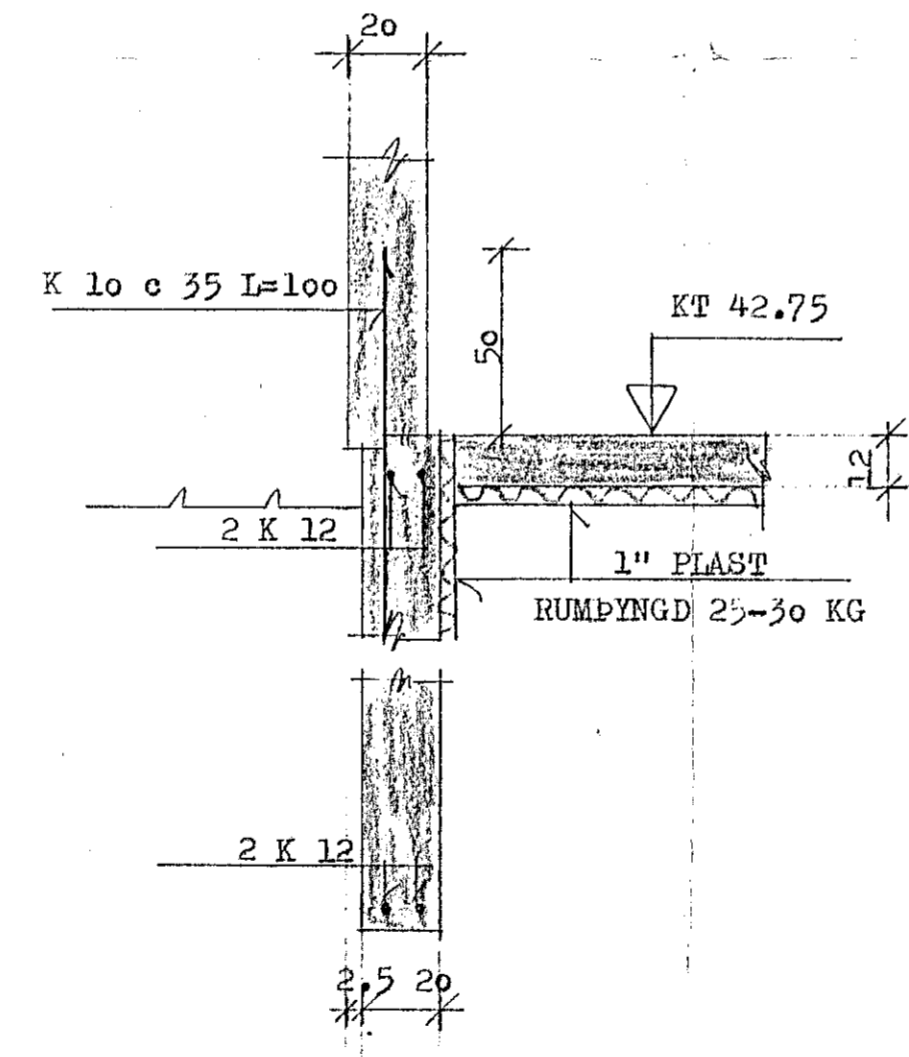

TILVÍSANIR,  
SKYRINGAR & TAKN  
SNIDMERKINGAR

SJA TEIKN. 1.01  
" 1.02  
15. maí 1984  
BYGGINGAFULLTRUINI

VERKEFNI	MÁL 1:20	DAGS. MAÍ 84
LYNCBARÐ 7	TEIKN. 8	BR.
UNDIRSTÖÐUR SNID	REIKN.	VERK NR. 354
	BAMP. <i>g/p.</i>	TEIKN NR. 1, 0 23
GUÐNI ÞÓRDARSON SKÚLATÚNI 6, 3 hæð.		SÍMI 14185