




SNID 4-4 1:10

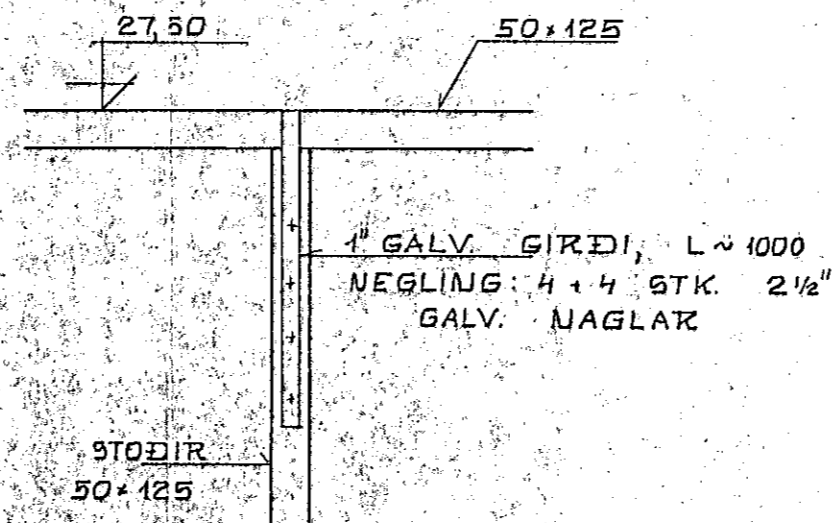


SERMYND III 1:10

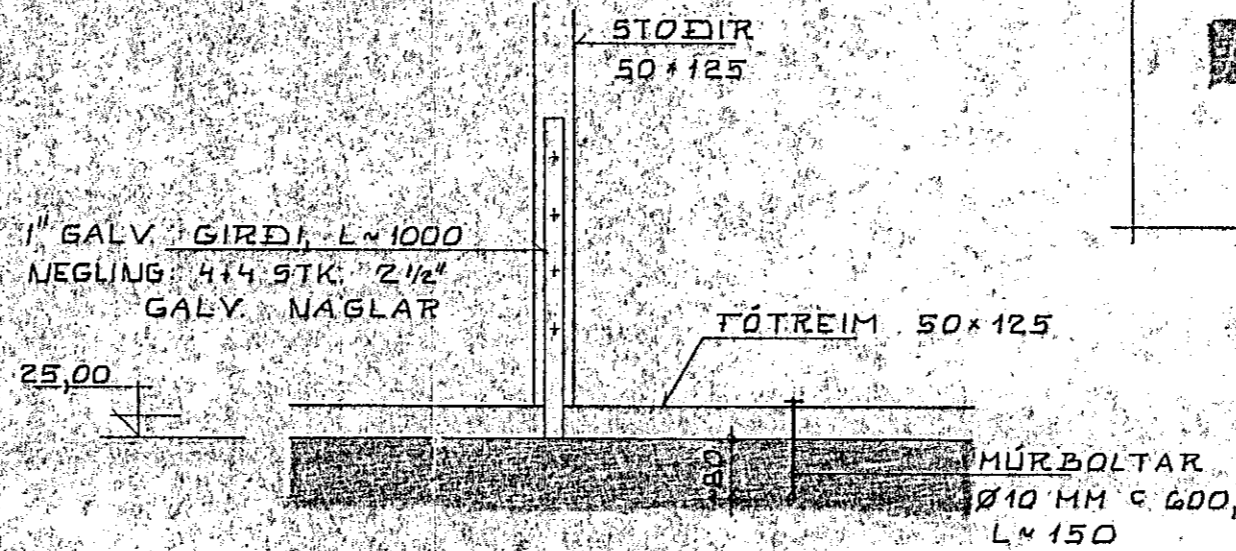


SERMYND IV 1:10

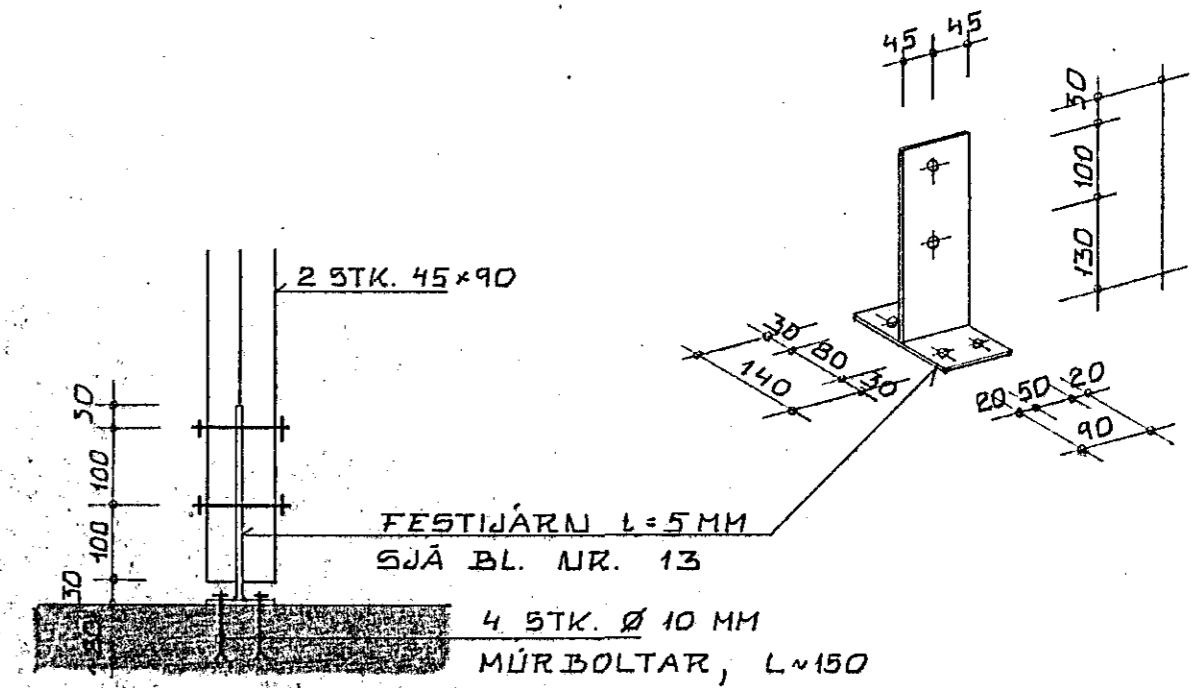


SNID 51-51 1:10

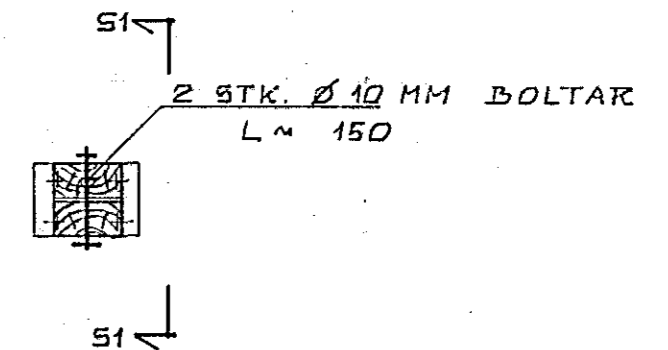

SÚLA S1 1:10

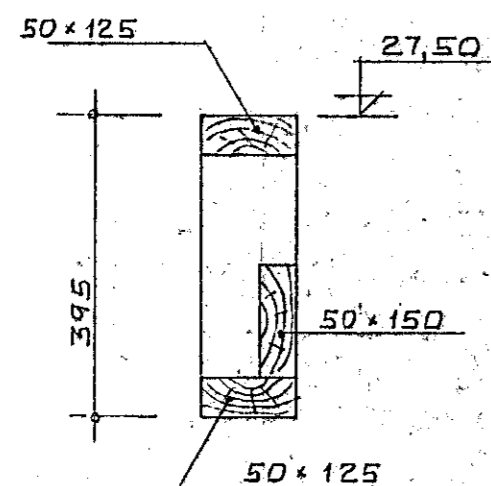

SNID 5-5 1:10

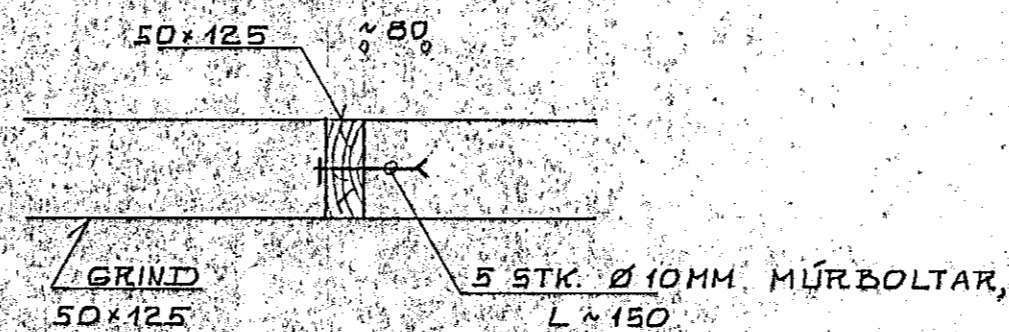

SERMYND II 1:10

SKÝRINGAR SJÁ BL. NR. 1

18. ebr. 1987

KRISTJÁN KNÚTSSON
 TÆKNIFRÆÐINGUR FTFÍ 5. 651647

LYNGBERG NR. 27 HAFNARFJÖRÐI.	DAGS. OKT. '86 MKV. 1:10
VEGGIR: TIMBUR VEGGIR SNID OG SERMYNDIR	BL. 2 AF VERK. 8510-01
BURÐARVIRKI.	