




SNID 1-1 1:50

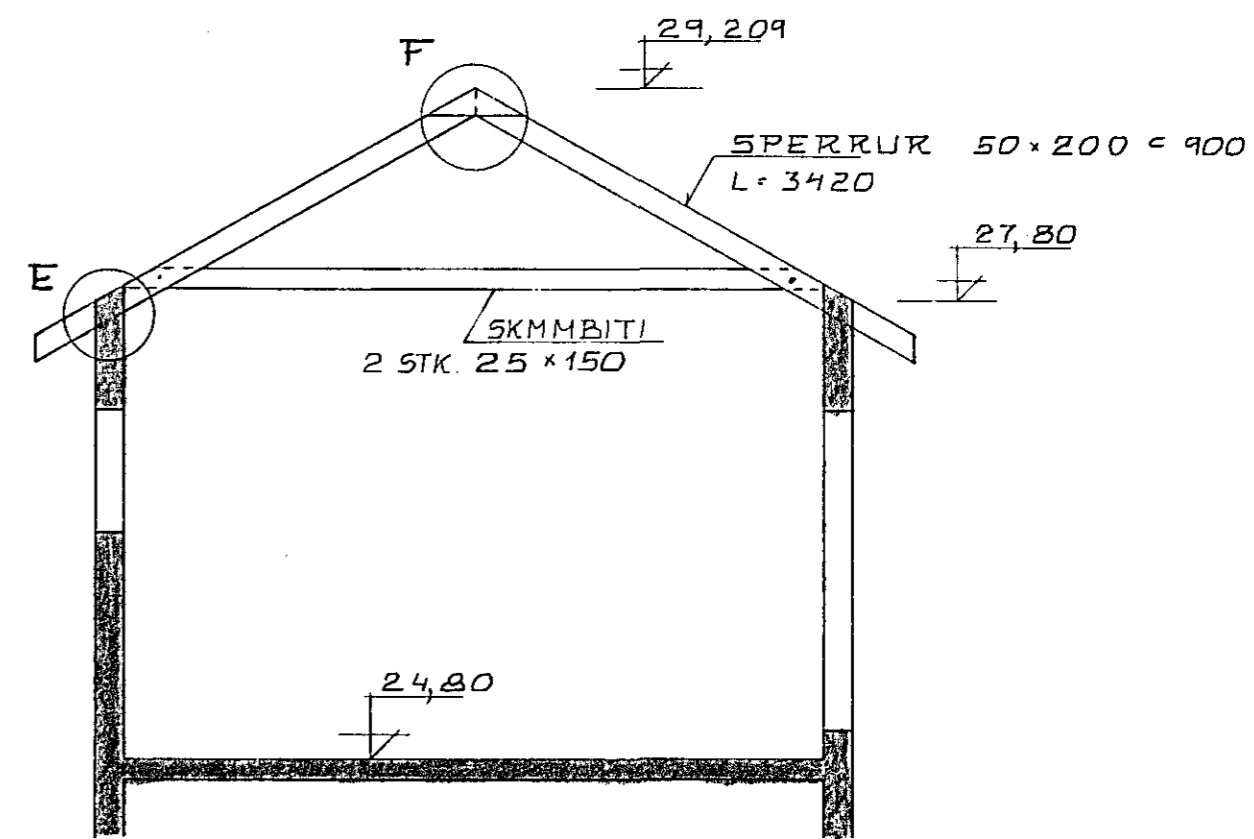


SNID 2-2 1:50

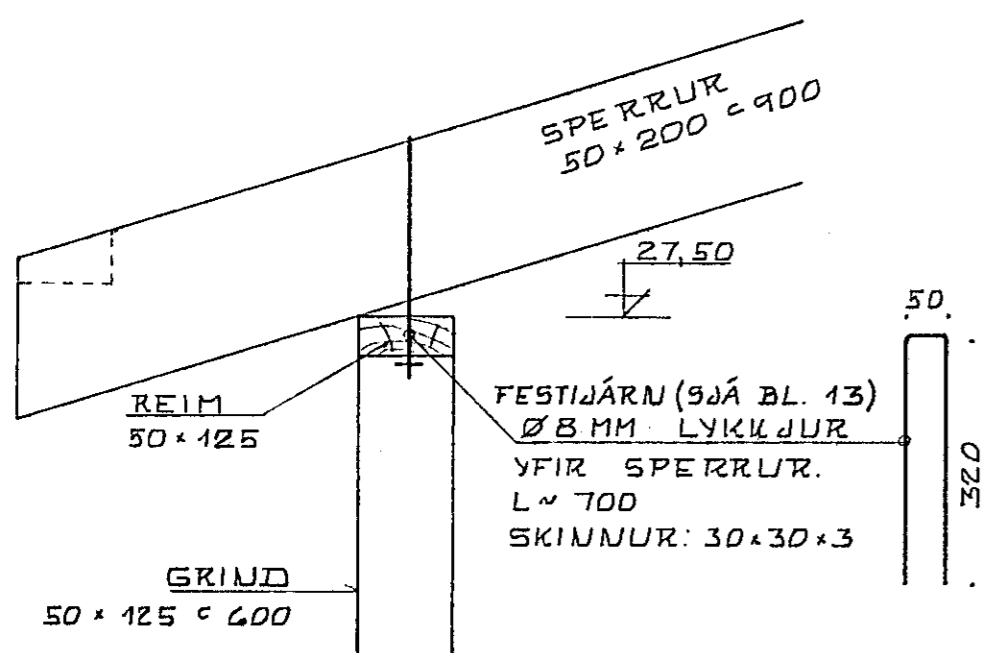

SÉRMYND A 1:10

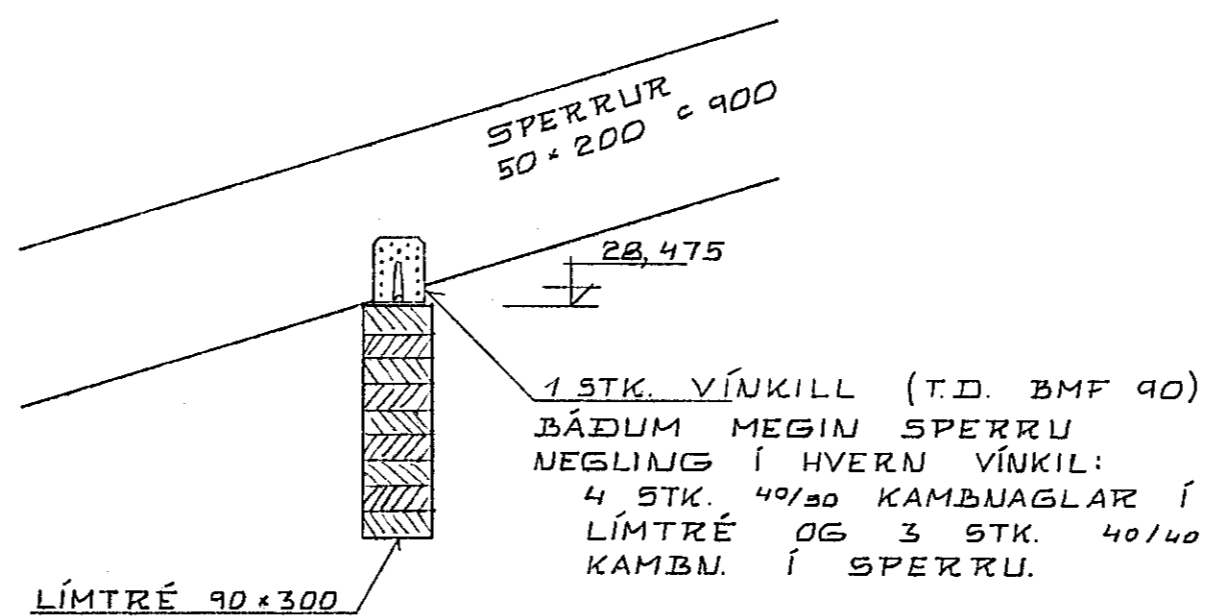

SÉRMYND B 1:10

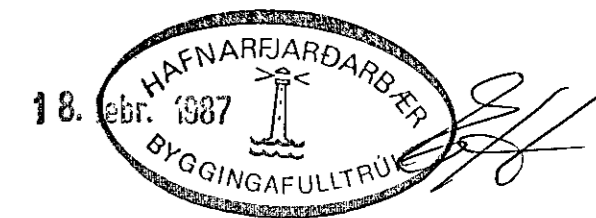

SÉRMYNDIR C, D, E OG F
SJA BL. NR. 11
SKÝRINGAR SJA BL. NR. 1

KRISTJÁN KNÚTSSON
TÆKNIFRÆÐINGUR FTFÍ S. 651647

LYNGBERG NR. 27 HAFNARFJÁRÐI	DAGS OKT. '86 MKV 1:50, 1:10
ÞAK: SNID OG SÉRMYNDIR	BL. 10 AF
BURÐARVIKKI.	VERK. 8510-01