



SNID 6 - 6 - 1:10

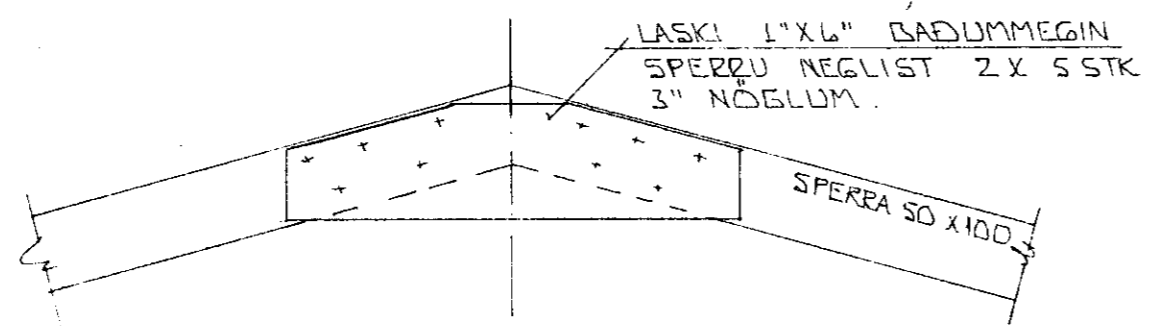

SNID 7 - 1:10

SKÝRINGAR:

ALMENNAR SKÝRINGAR SÁ BL. NR. 1-01.
SNID MÉRKT 6, OG 7, SÁ BL. NR. 1-05

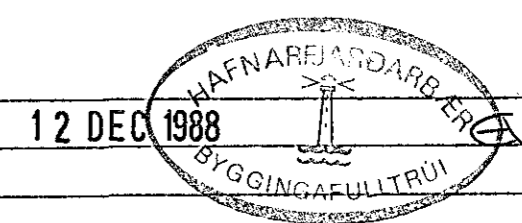

| | | | |
|-------------|----------------------|-------------------------|-----------------|
| 12 DEC 1988 | | HAFNARFIRÐI | |
| BR. NR. | DAGS. | EDLI BREVTINGAR | SIGN. |
| | LYNGBERG 33 | HAFNARFIRÐI | DAGS. ÁGÚST '88 |
| | ÞAKVIRKI | SNID OG SÉKMYNDIR | HAFNAB |
| | MÆLIKV. 1:10 | | TEIKNAB. |
| | SIGURÐUR ÞORLEIFSSON | TEKNIFRÆÐINGUR F.T.F.I. | VERK NR. 8738 |
| | STRANDGÖTU 41 | HAFNARFIRÐI | SÍMI 54751 |
| | | | BLADNR. 1-06 |