



3/11/38

Fulltr. bær
vot 5/11/38

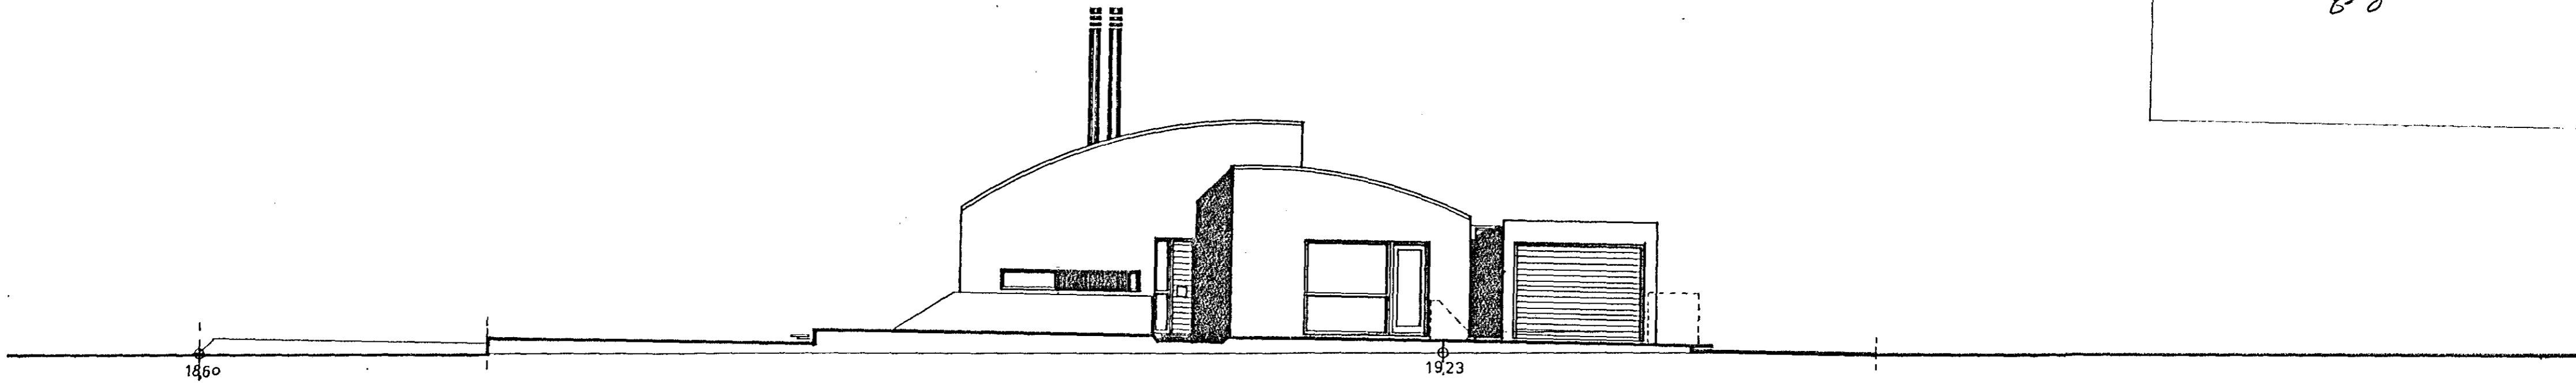

sudaustur

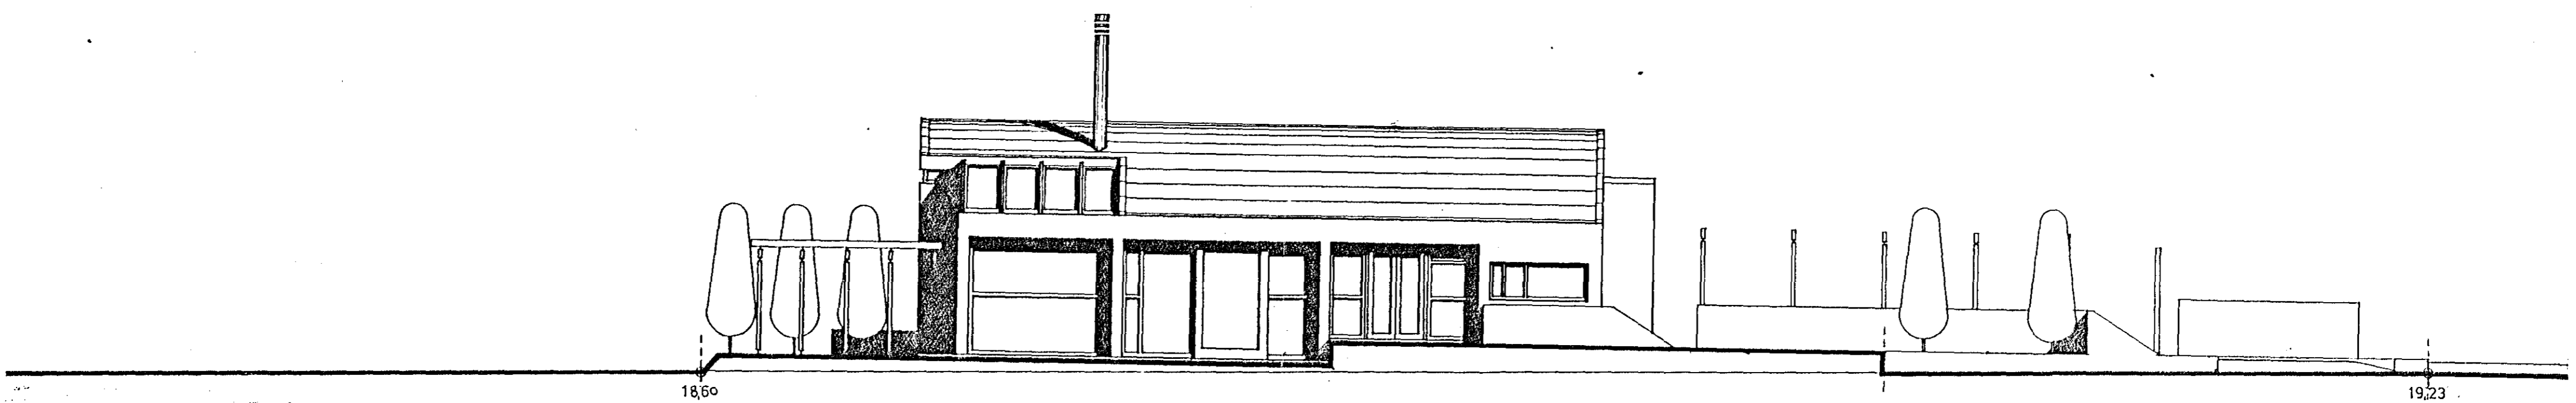

sudvestur

Lesjarberg 30 - Hafnarfjörður
eignýli

útlitsmyndir

kvardi 1:100 dags 111038

Sig. Haukur 4 Sig. Haukur

Olafur r Mathiesen bærh fái
Sigurður Halldórsson arkitekt fái