
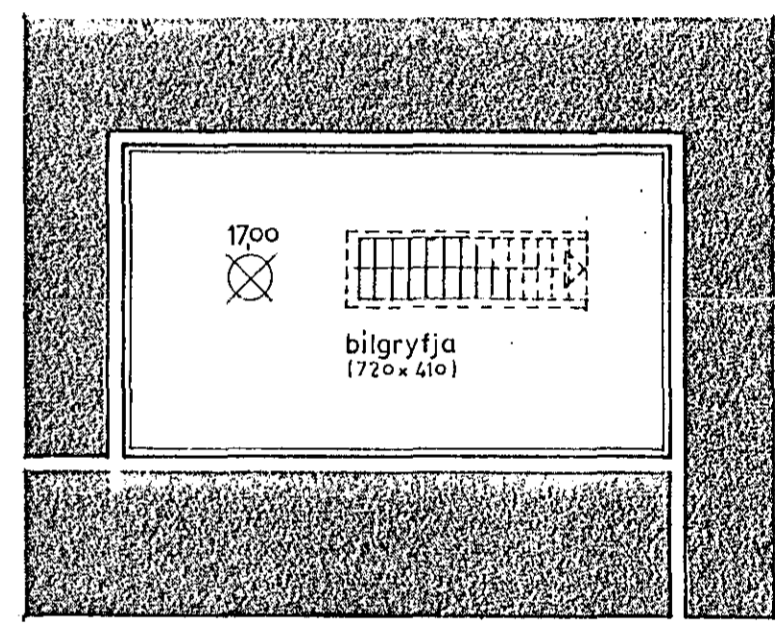


3/11 '88
 Fulln. teikn
 v. 9. 2b
 Ell

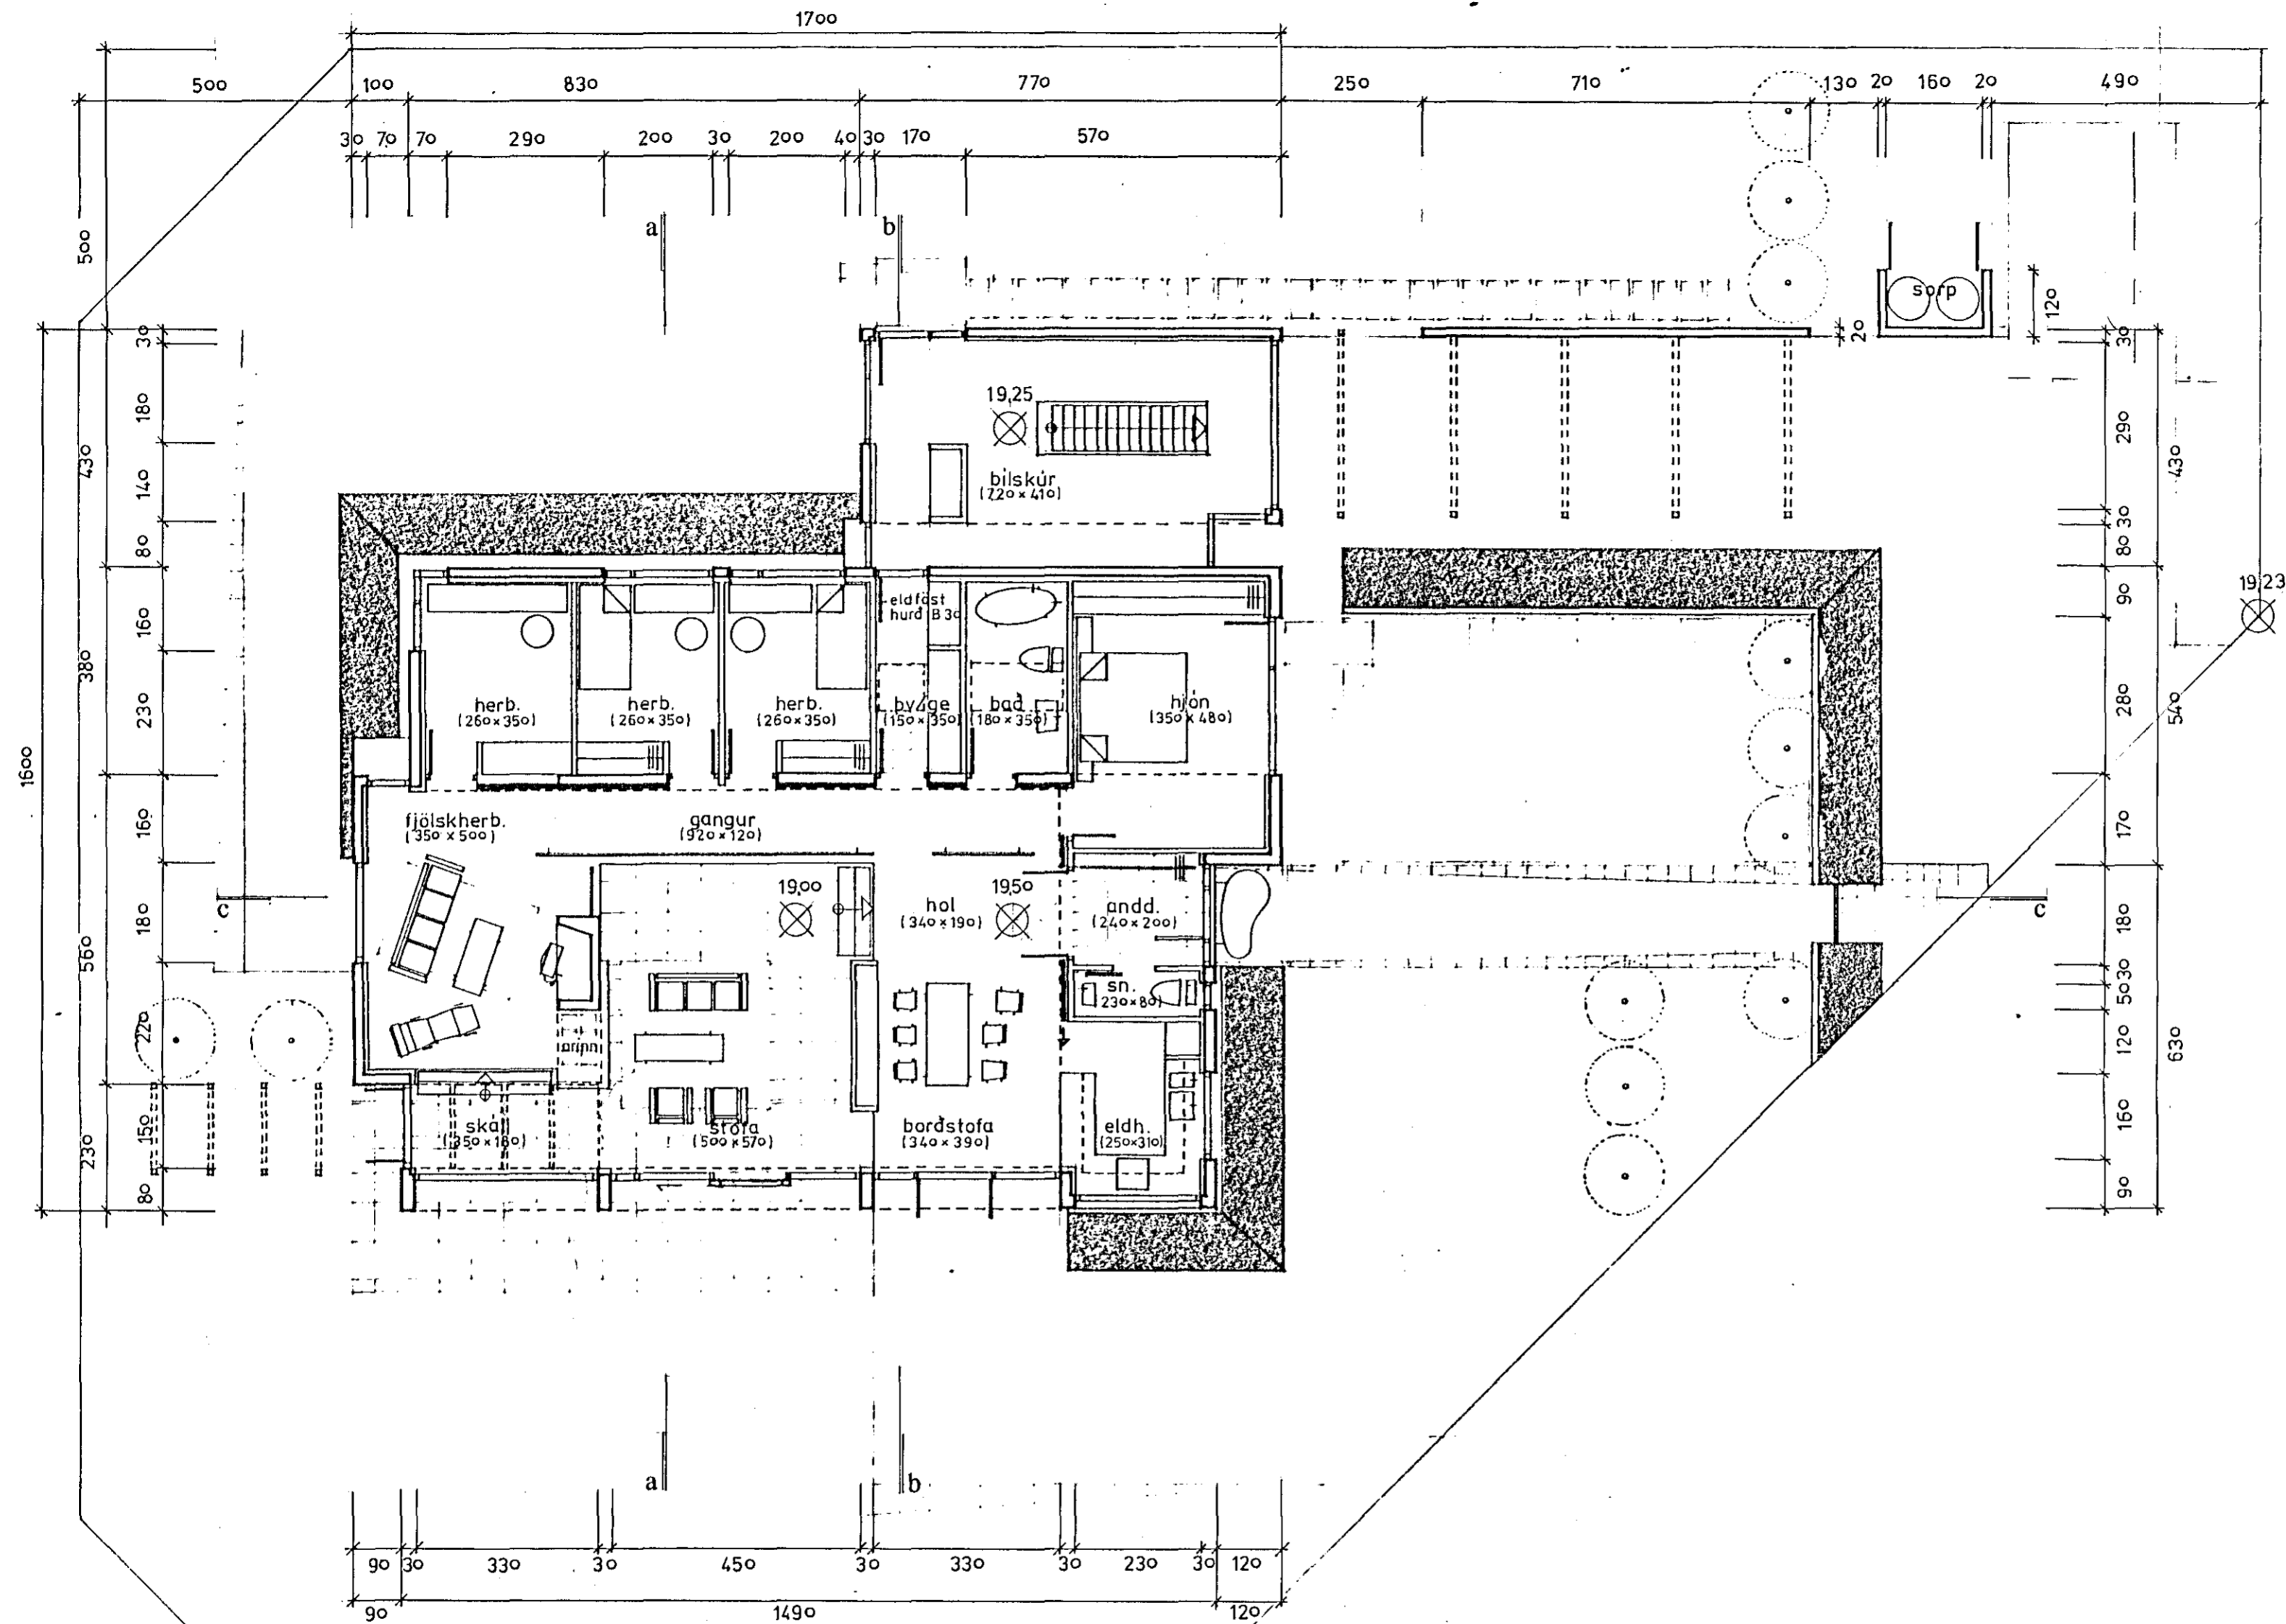

Gölfhlacarmál huss brúttó:	
gölfhlac	180,00 m ²
bilskúr	32,30 m ²
bilgrýfja	33,50 m ²
sumtals	245,80 m ²
Rúmmál:	
huss	651,64 m ³
bilskúr	0,50 m ³
bilgrýfja	67,50 m ³
sumtals	719,64 m ³
Nýj ngarhlutfall:	0,71

Lækjarberg 30 - Hafnarfjörður einbýli
 grunnmynd
 kvardi 1:100 dags 111088
 3 Sjá Halldor
 Olafur Tr Mathiesen b arch faí
 Sigurdur Halldórsson arkitekt faí